


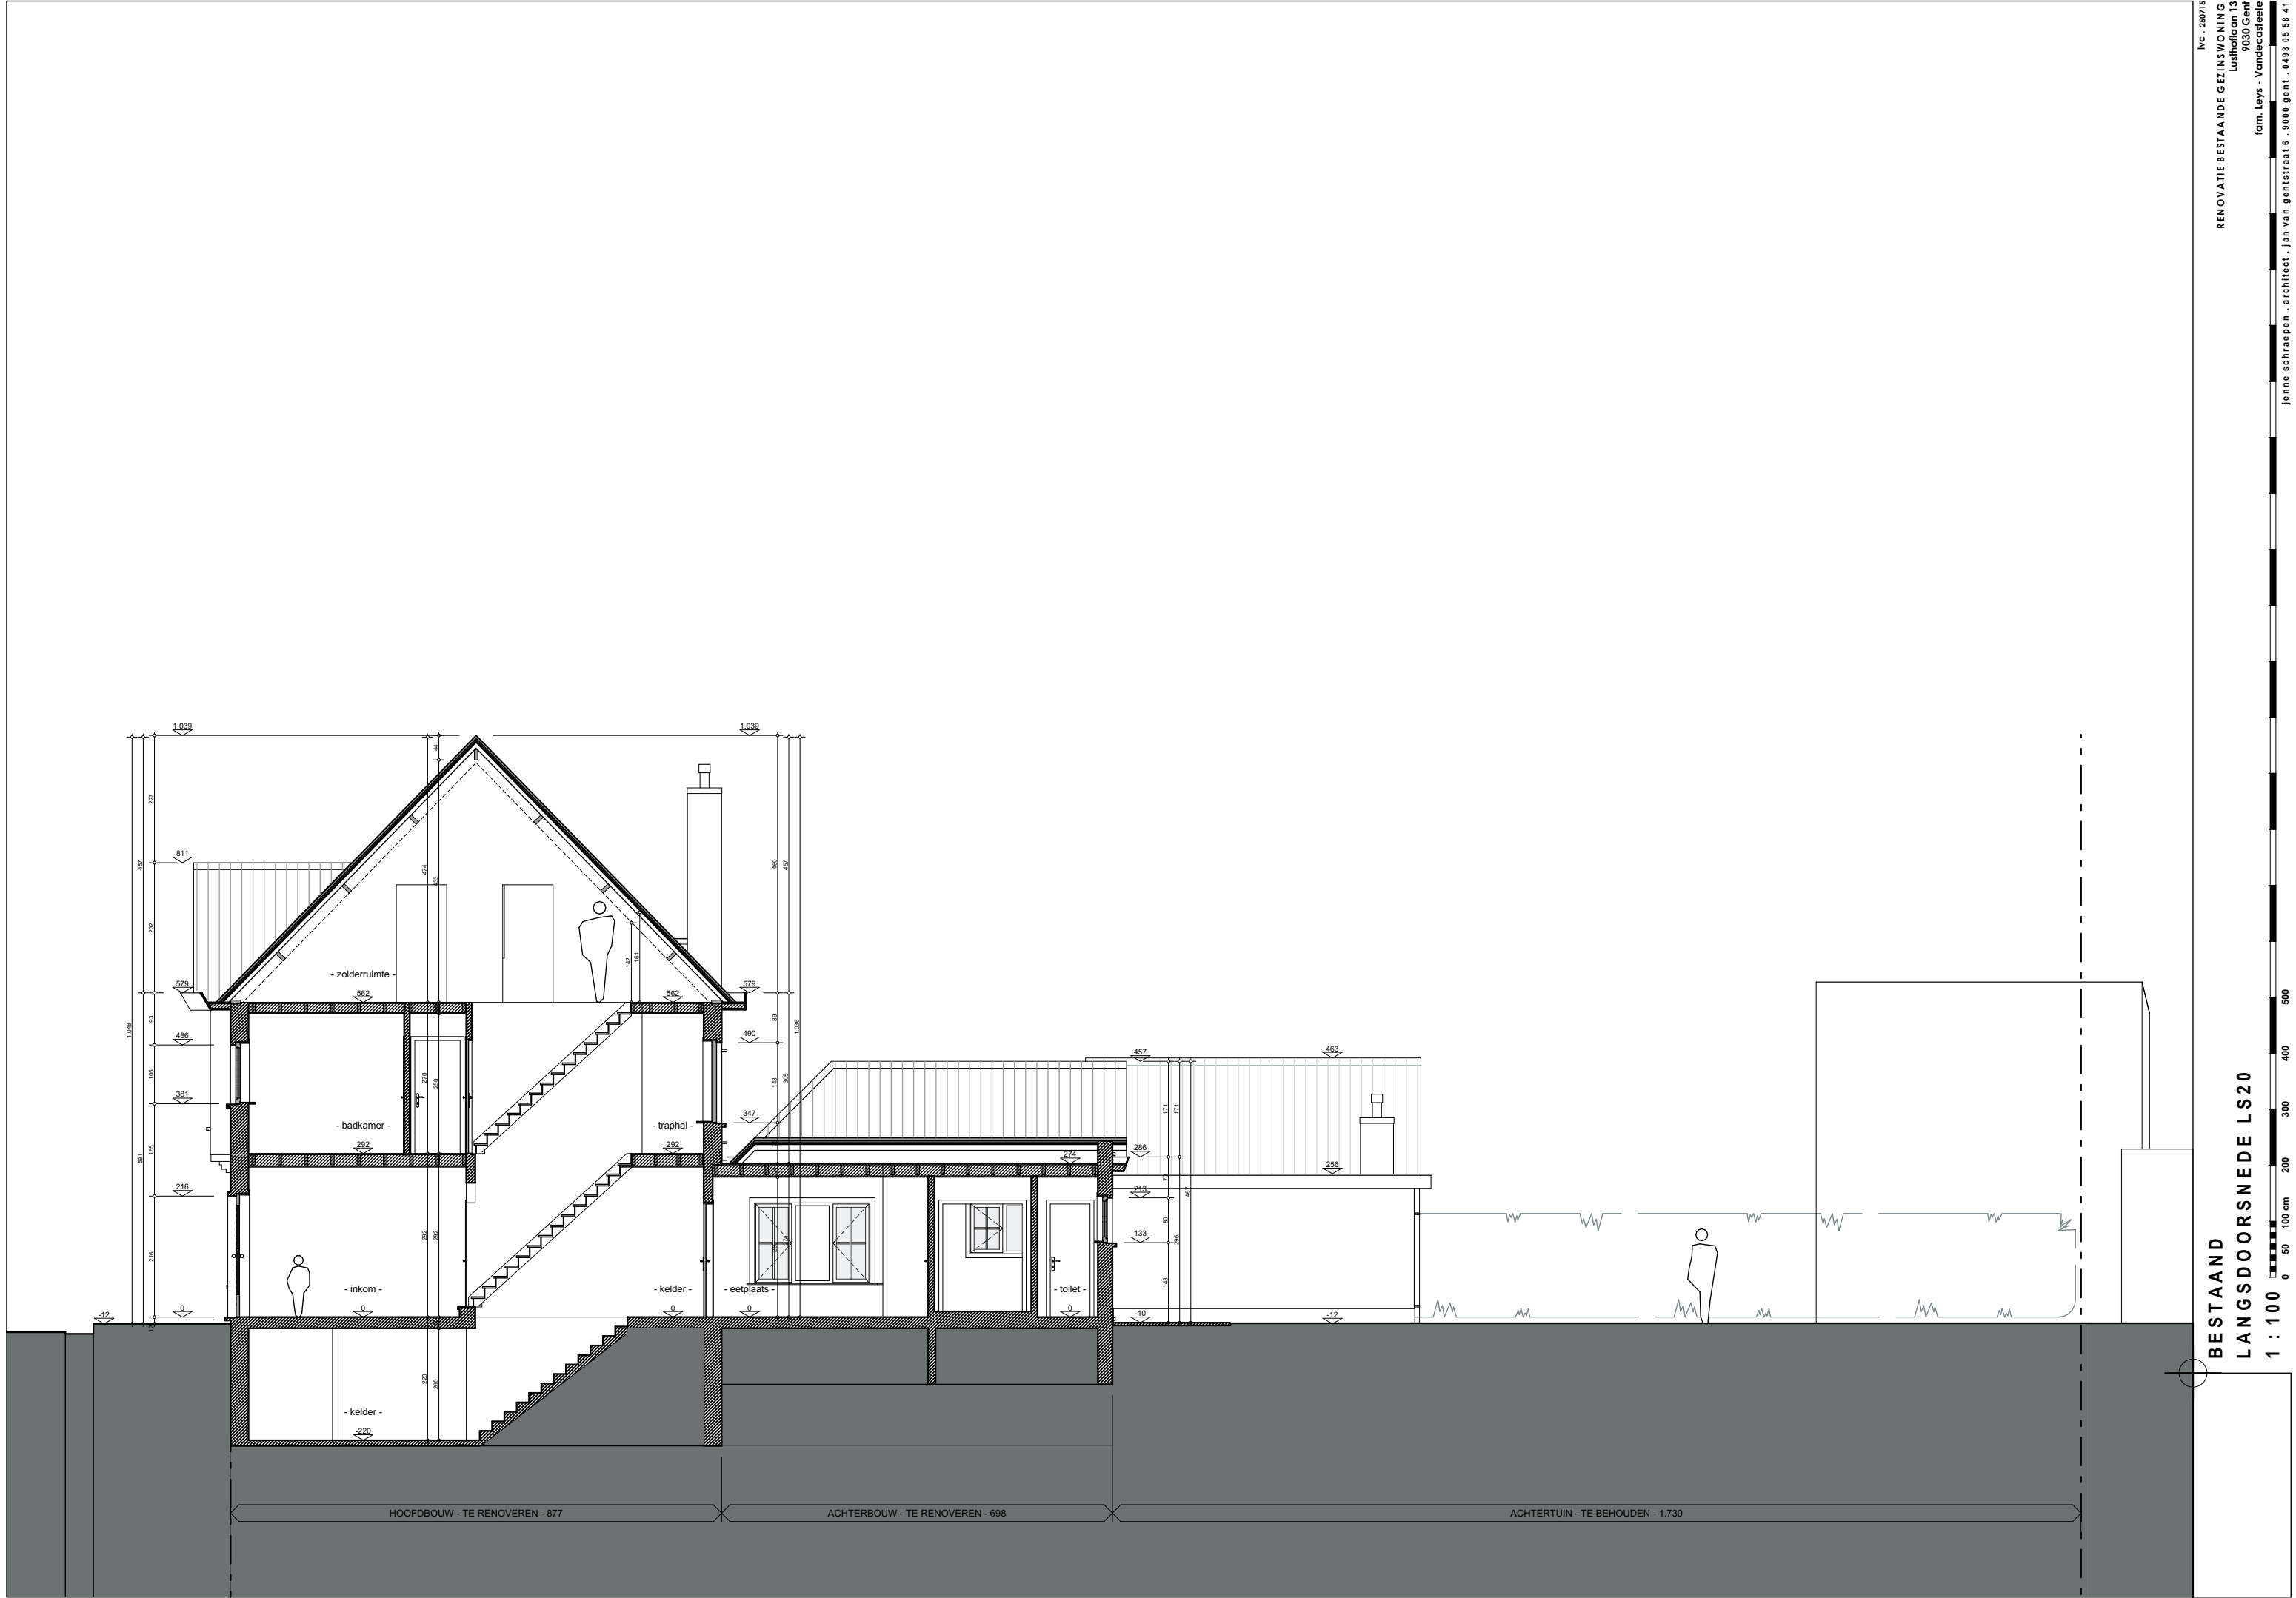

BESTAAND
LANGSDOORSNEDE LS20

1 : 100