

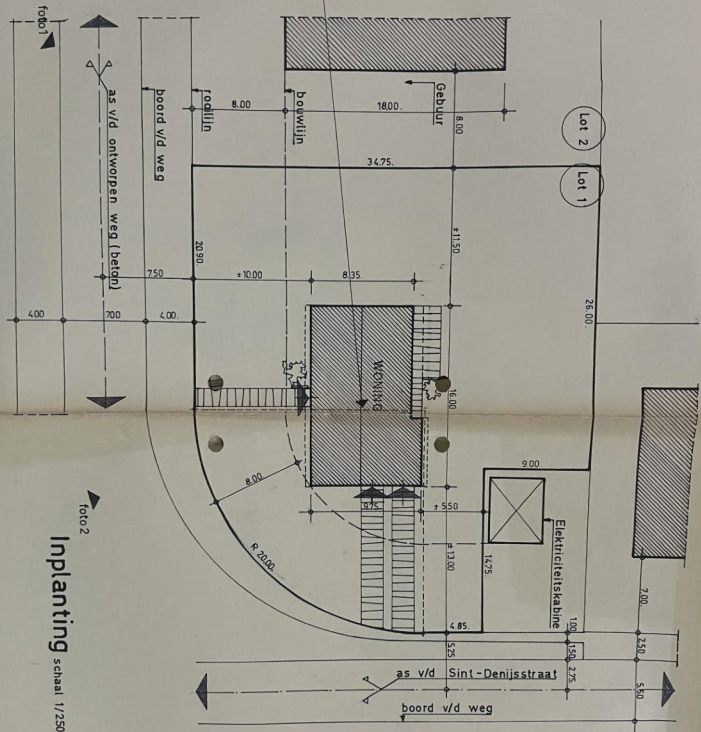


foto 2

Implanting schaal 1/250

foto 3.

