


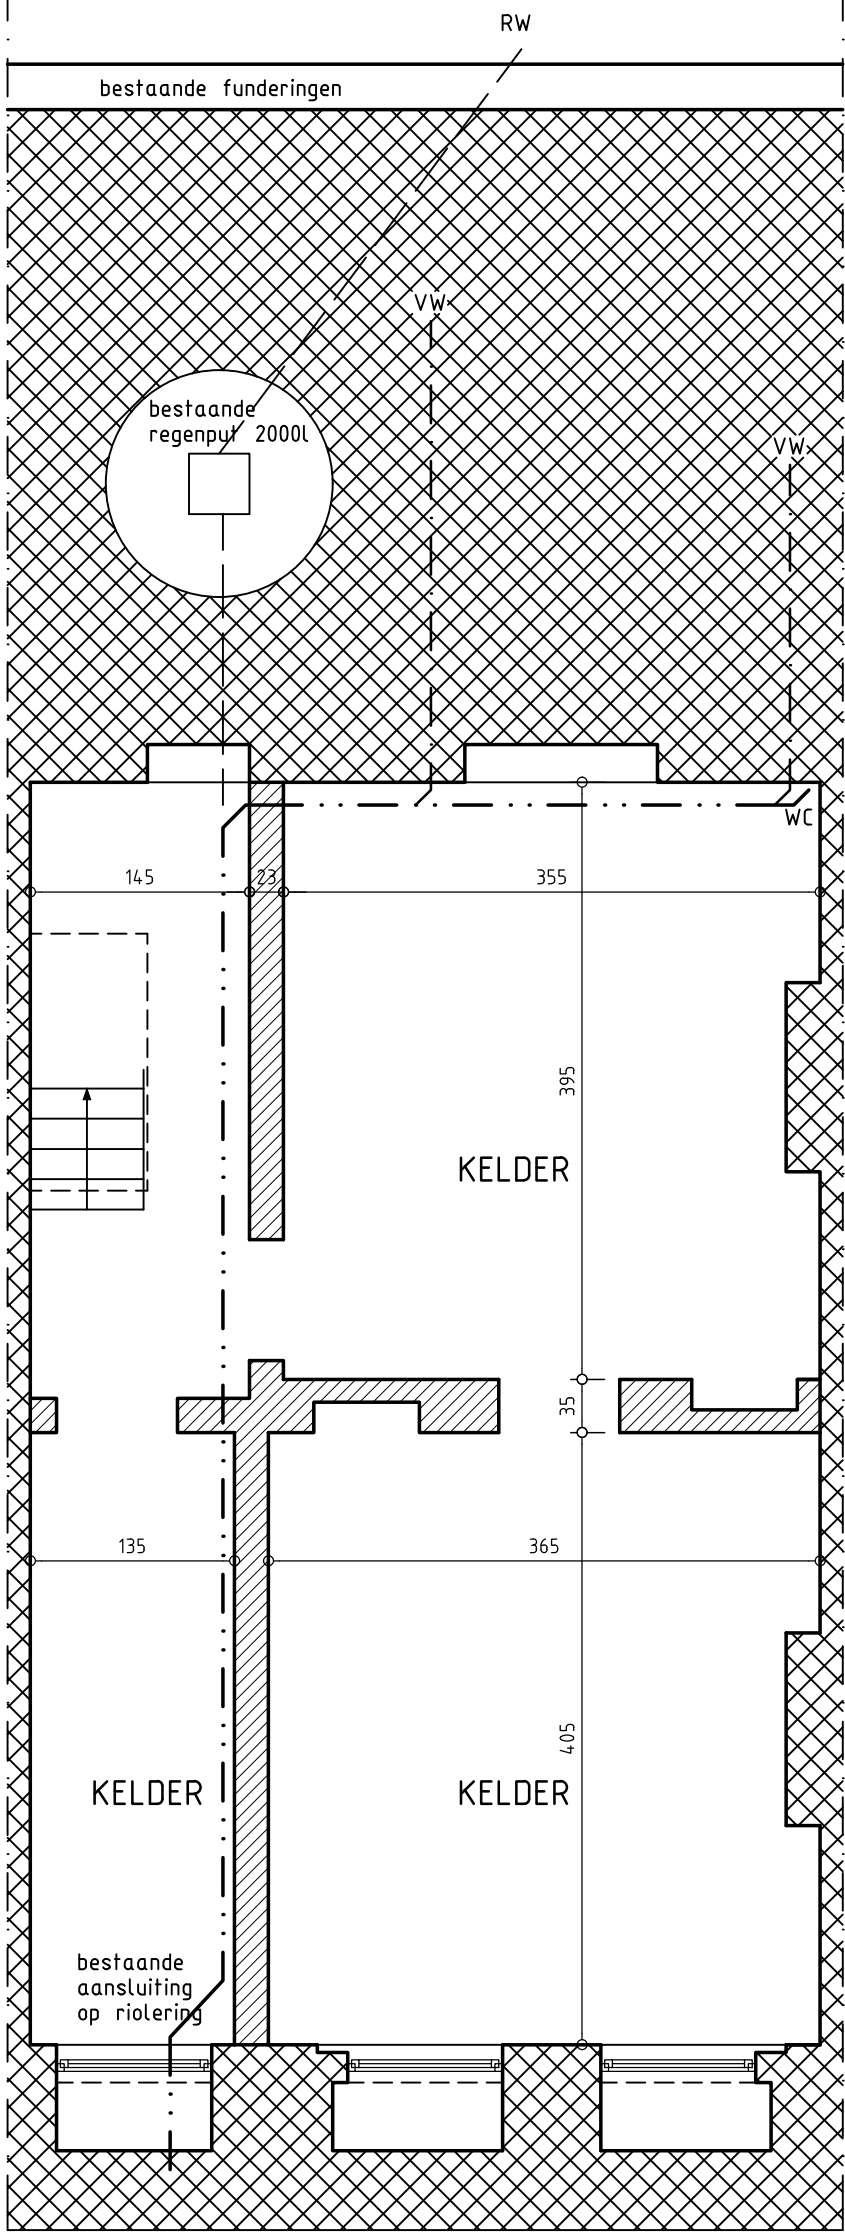

KELDER



0 2.5m
ARCHITECT RAF BLANCKAERT