


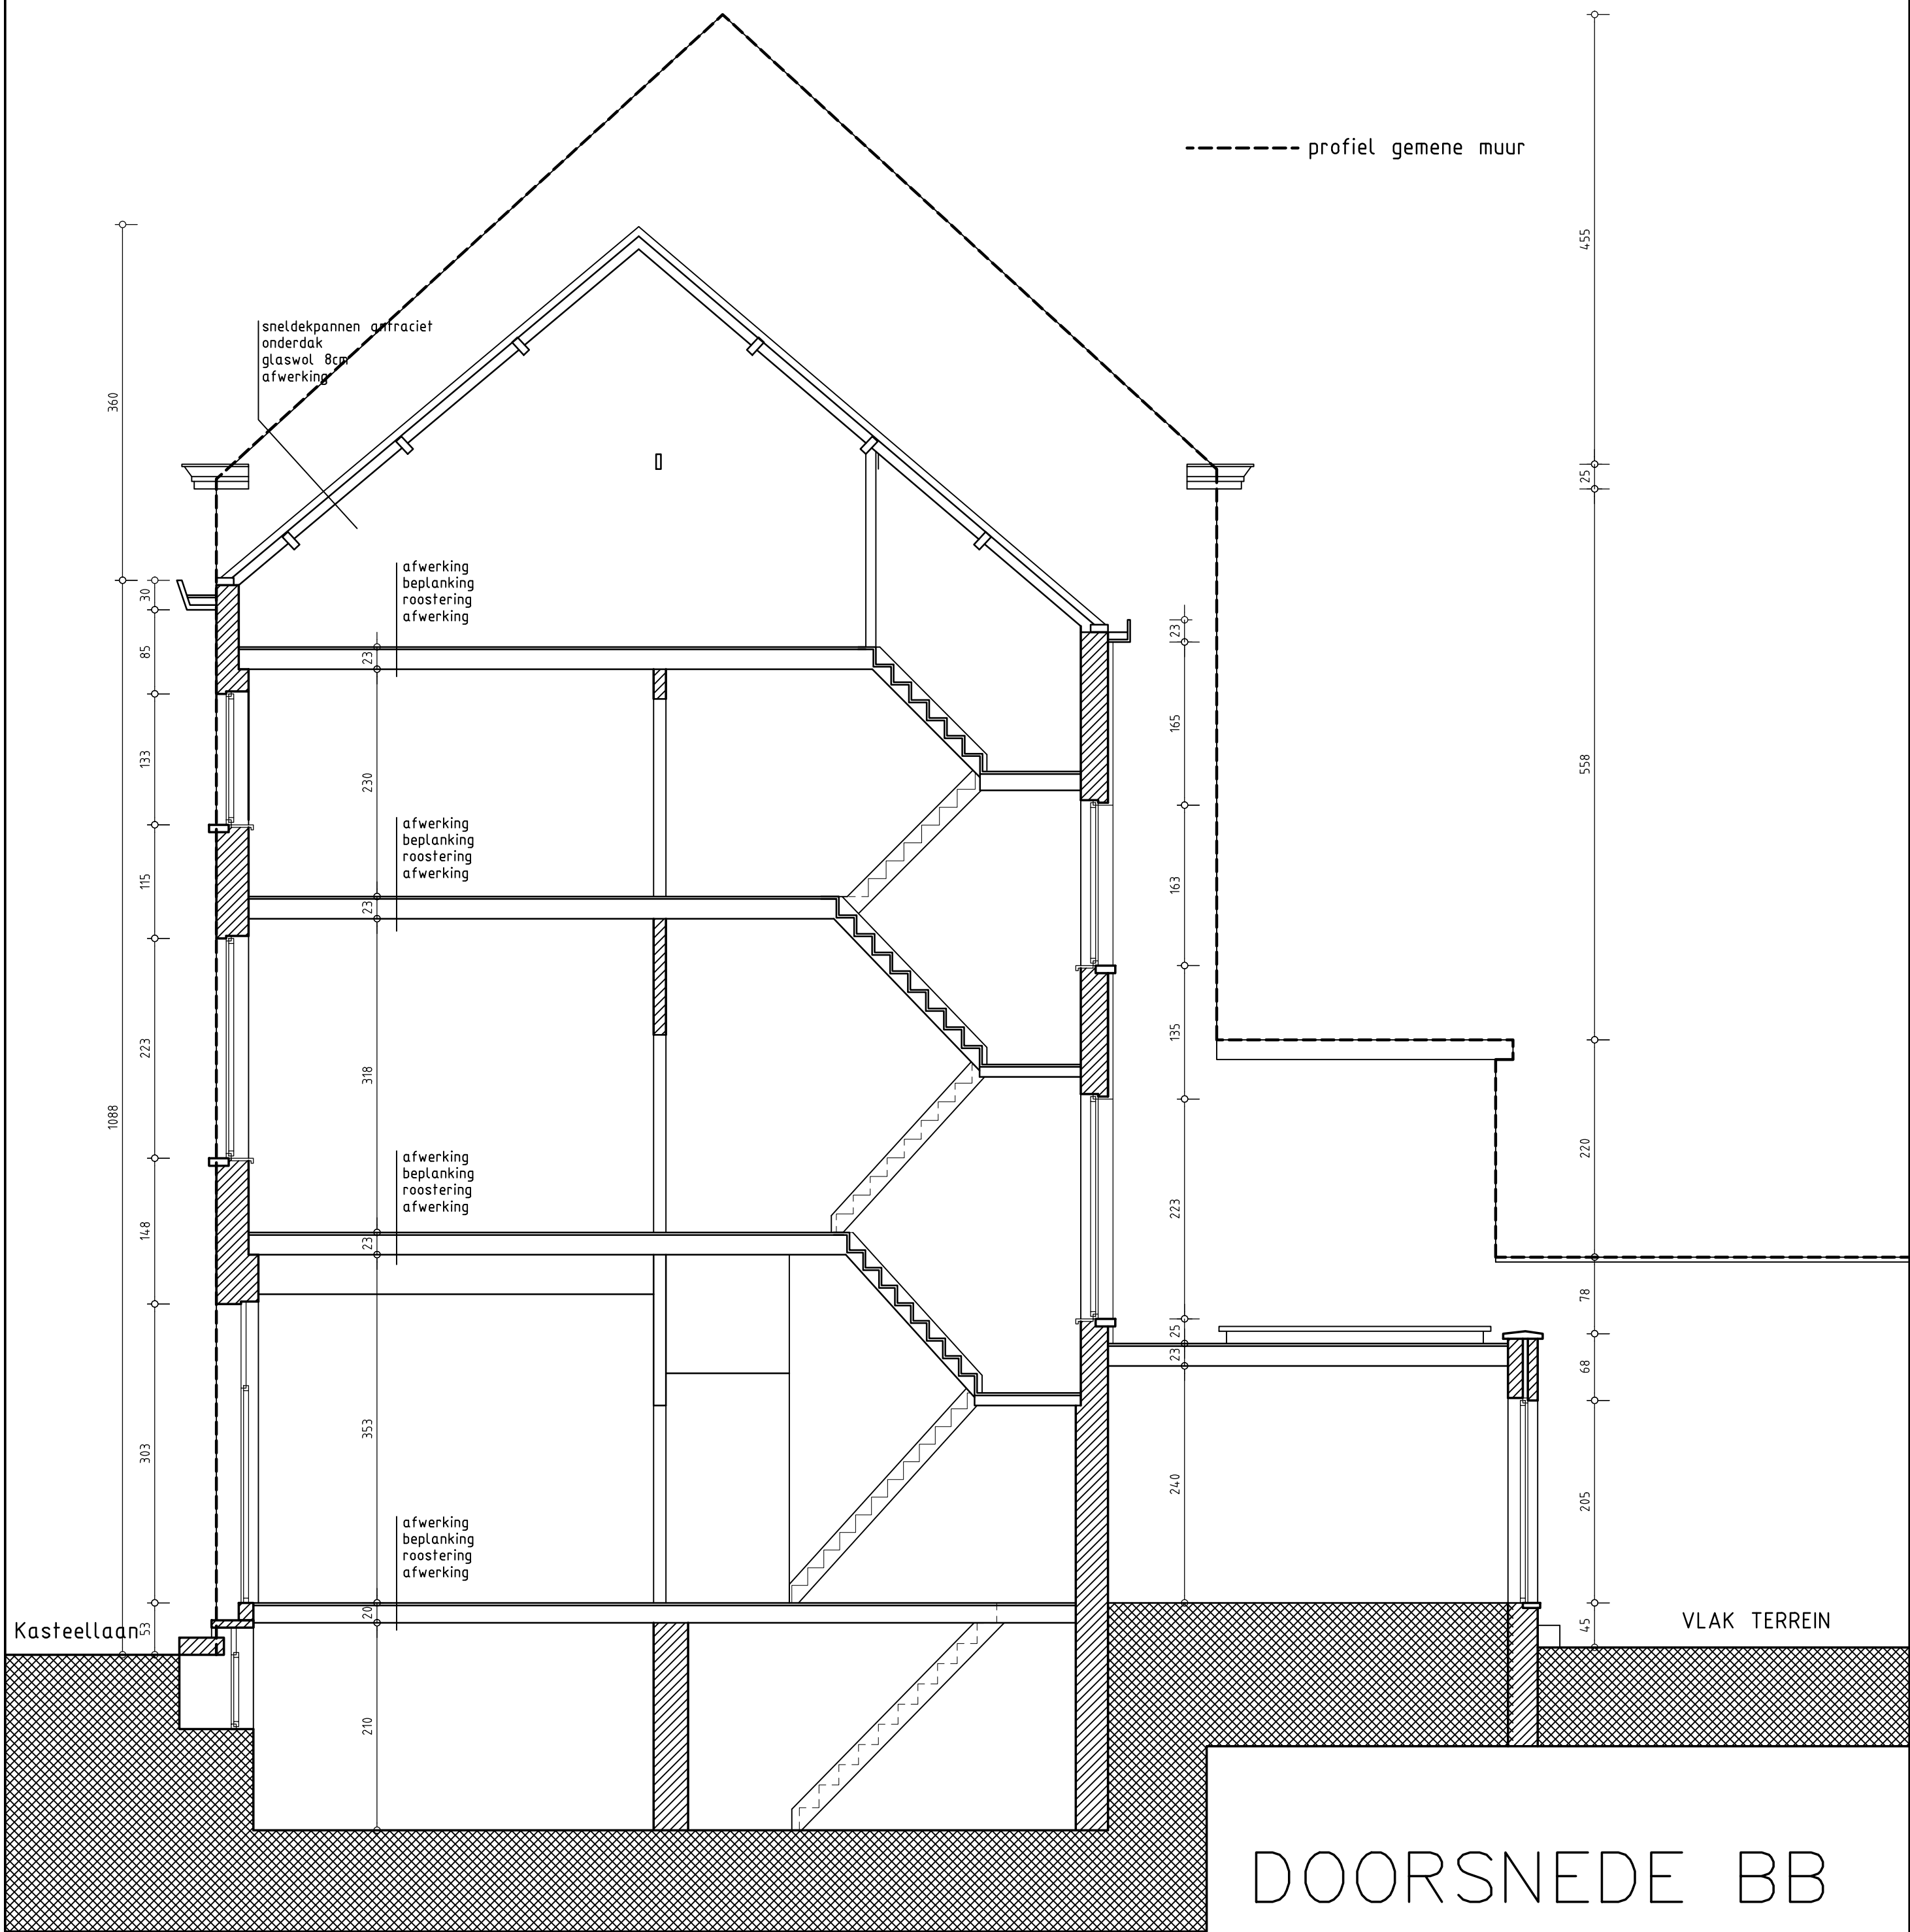

FILENAME BA_428_Kasteellaan 497_S_B_10_DOORSNEDE BB
PLOT
SCHAAL
0 2.5m
ARCHITECT RAF BLANCKAERT