


B V B A ARCHITECTENTEAM PETER CATTOIR
BRUSSELSESTEENWEG 670, 9050 GENTBRUGGE
tel. 09/231 76 31 - fax. 09/232 43 96 - gsm. 0475/32 97 24

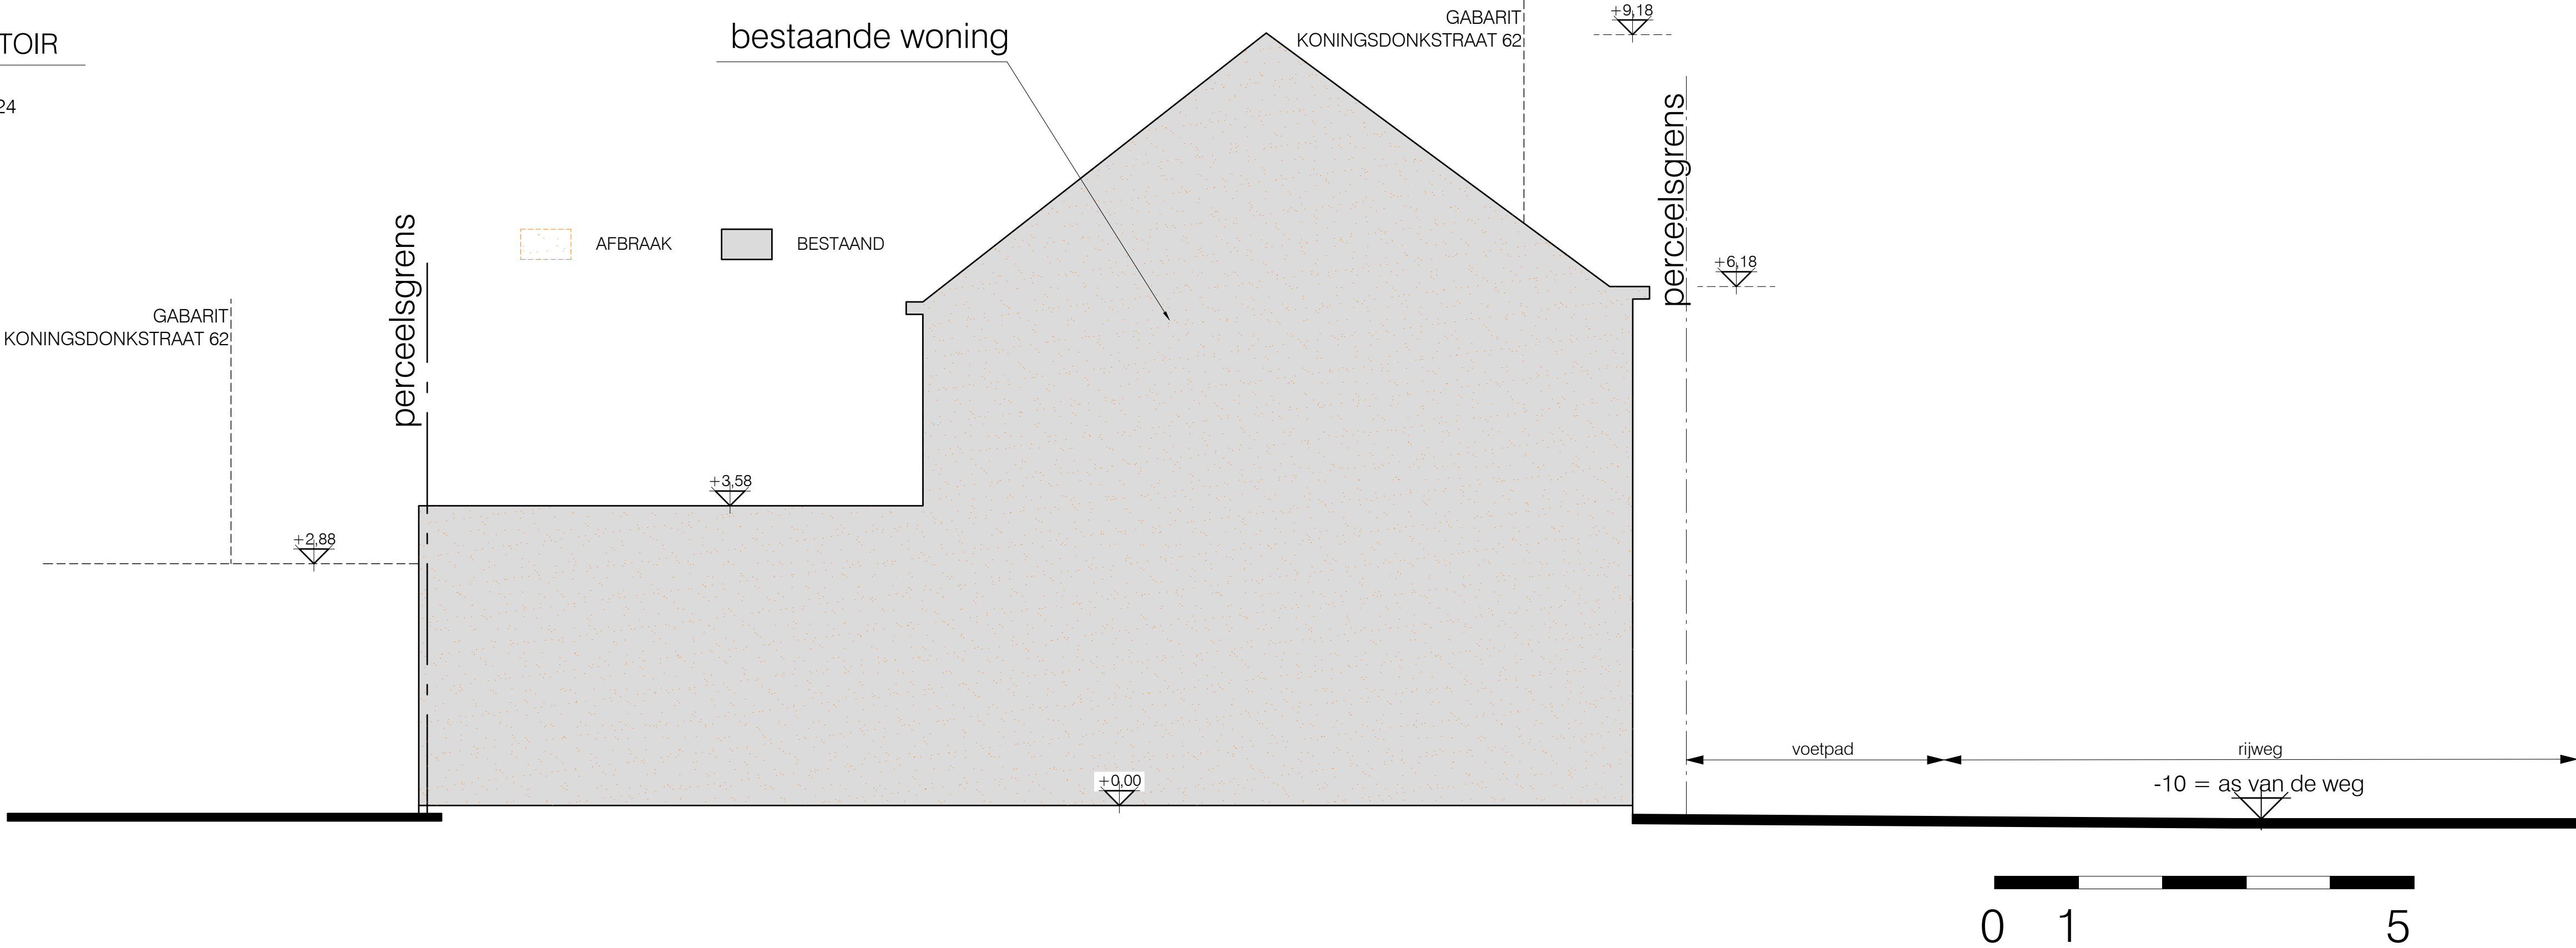

BESTAANDE TOESTAND_TERREINPROFIEL 1

schaal: 1/50 - maatvoering in cm