


terreinprofiel 2
T.A.W. 2.00m

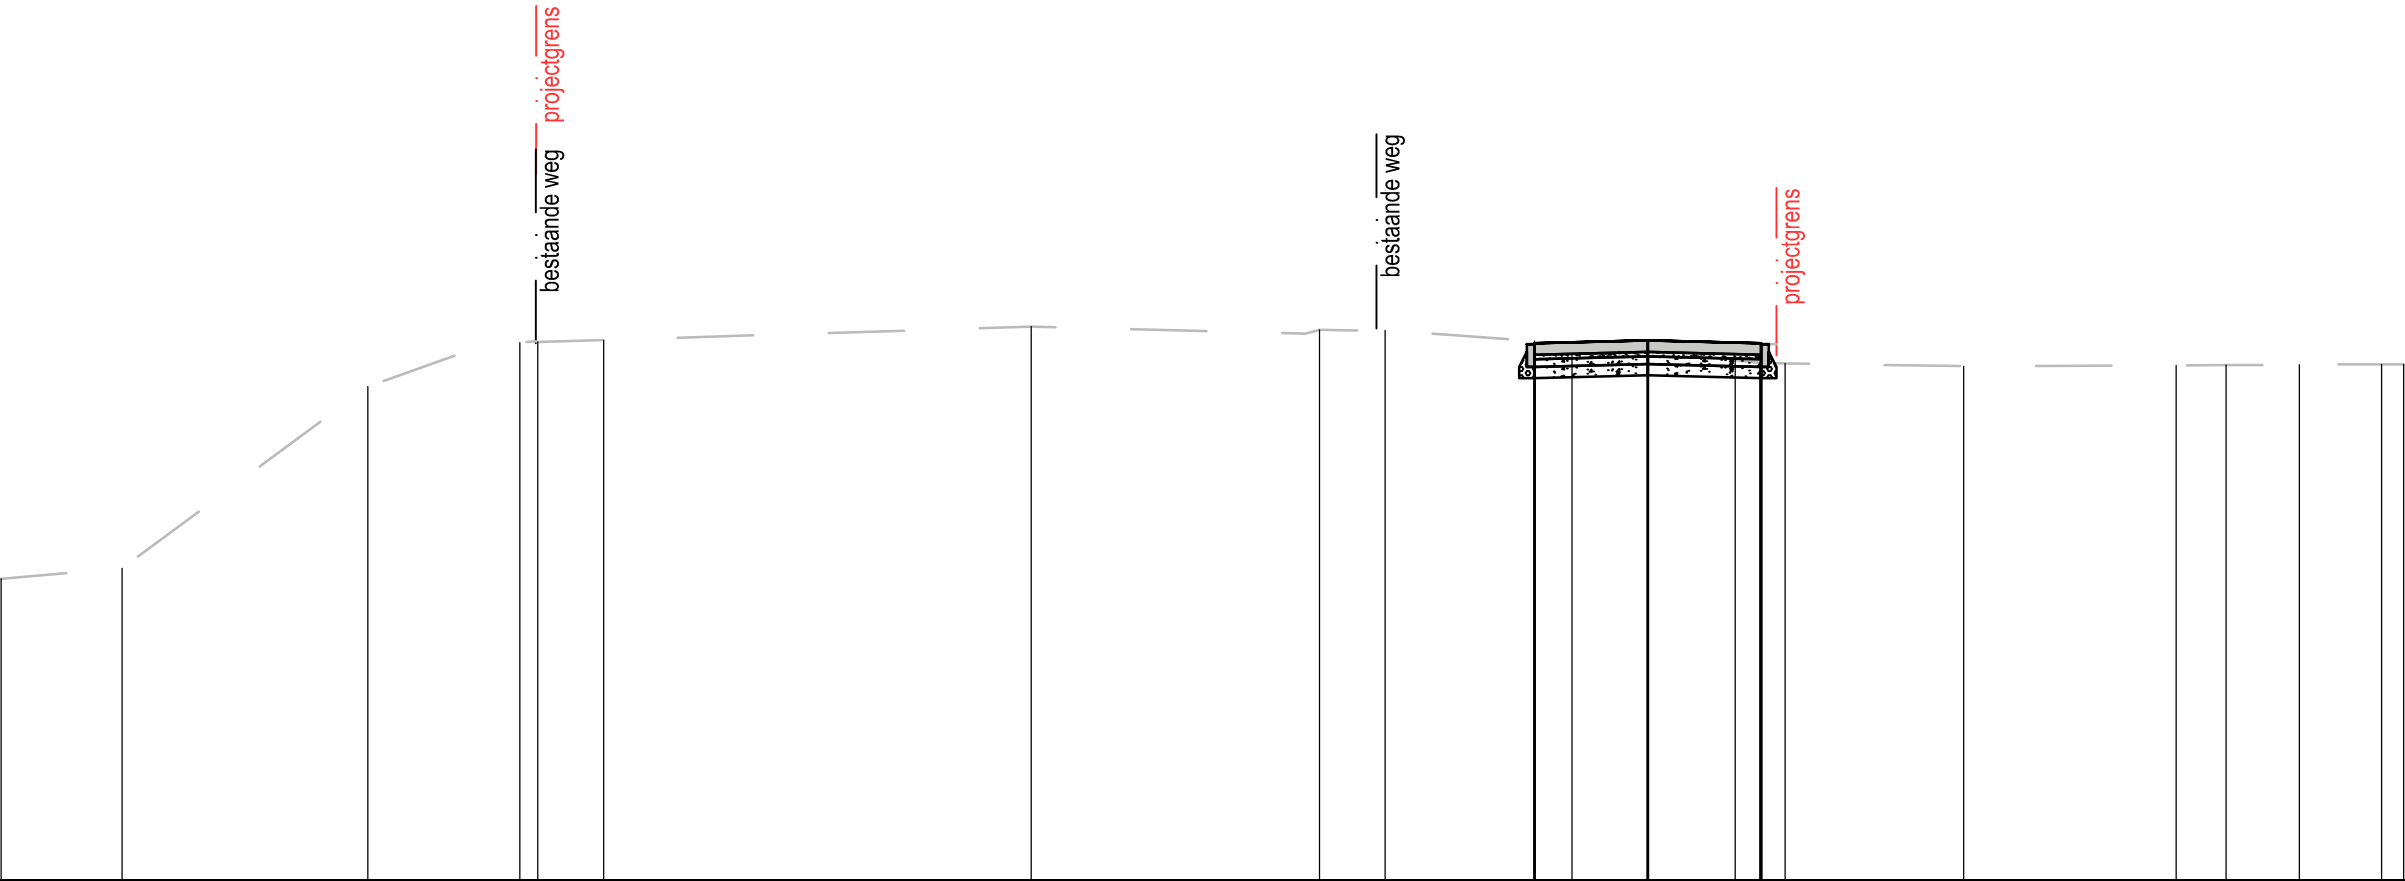

Best. Hoogte
Ontw. Hoogte
Tussenafstand

5.99	6.13	8.53	8.11	9.14	9.32	9.28	9.27	9.13	9.10	9.00	8.88	8.84	8.84	8.80	8.81	8.81	8.82	8.82	8.82
								9.10		9.14	9.10								
								-1.50		0.00	1.50								

ref. peil = 0.00m T.A.W



Hoogtes in meter TAW

Maten uitgedrukt in meter