

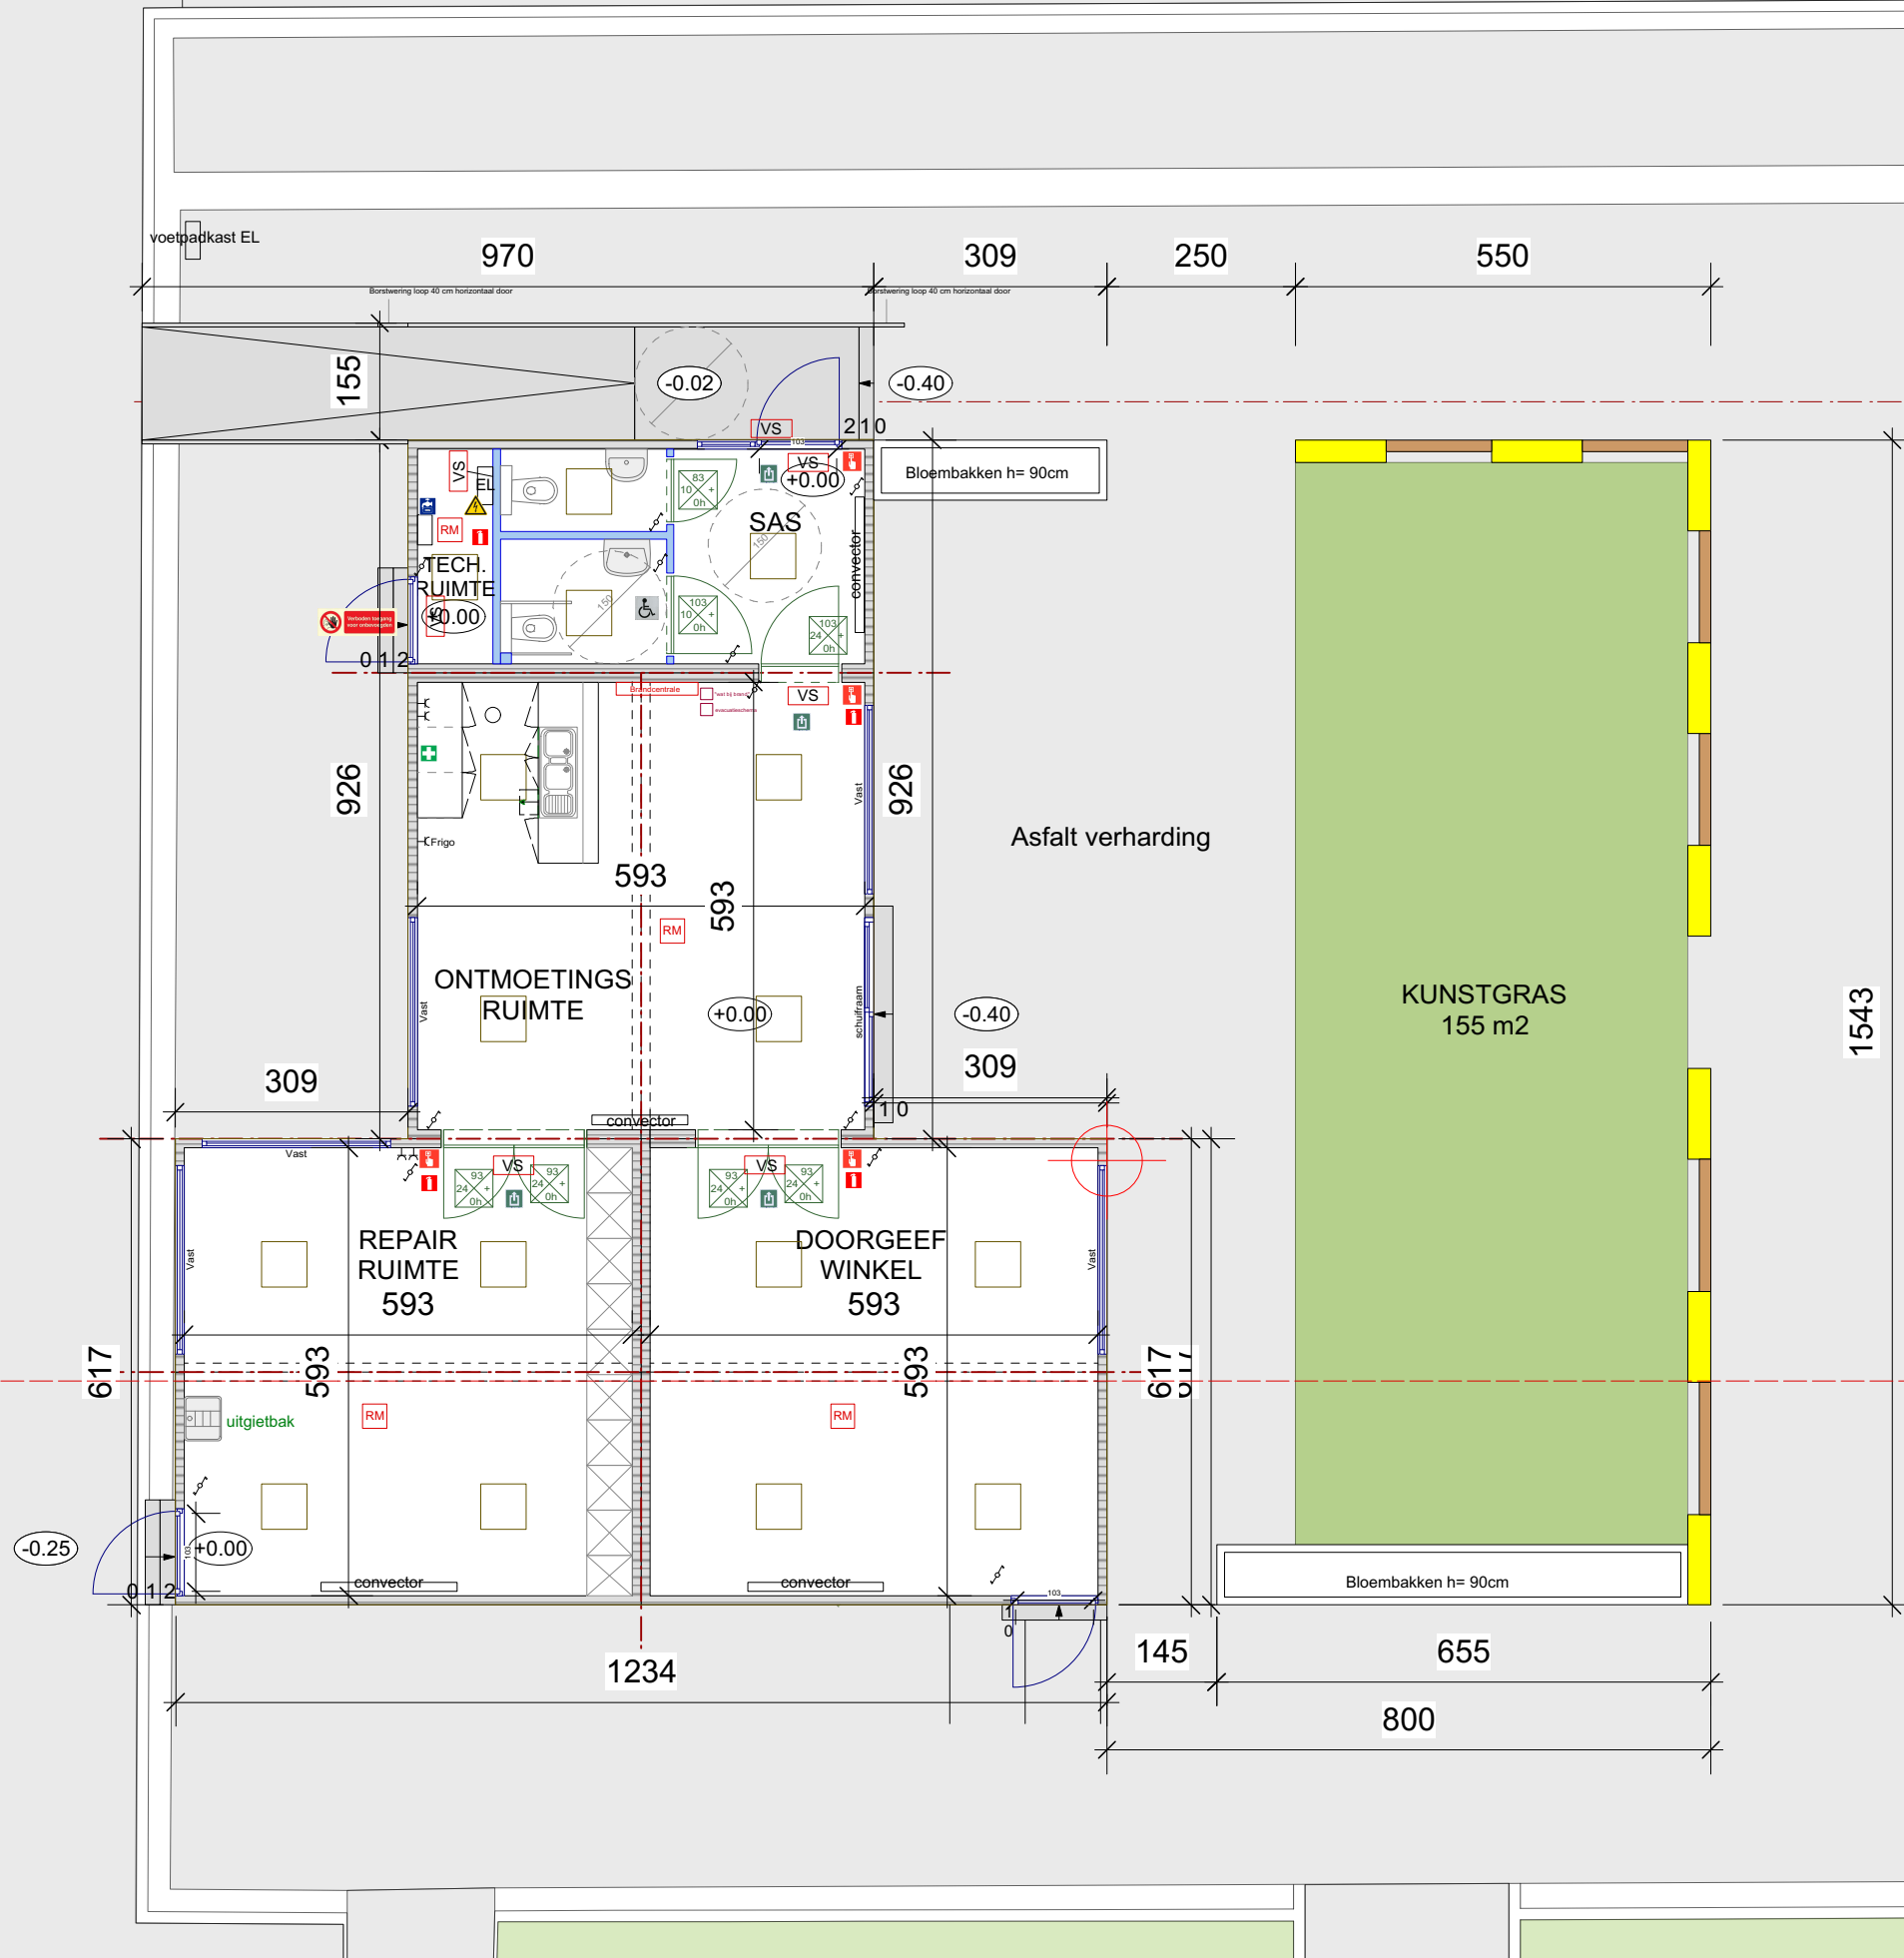


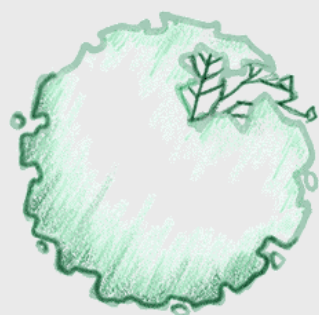

RERUM NOVARUMPLEIN
9000 GENT

KUNSTGRAS
155 m2

AA'

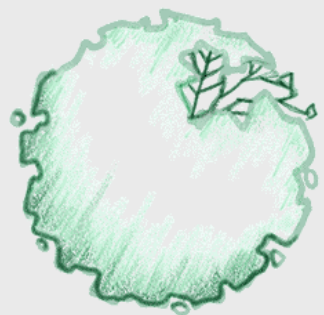