


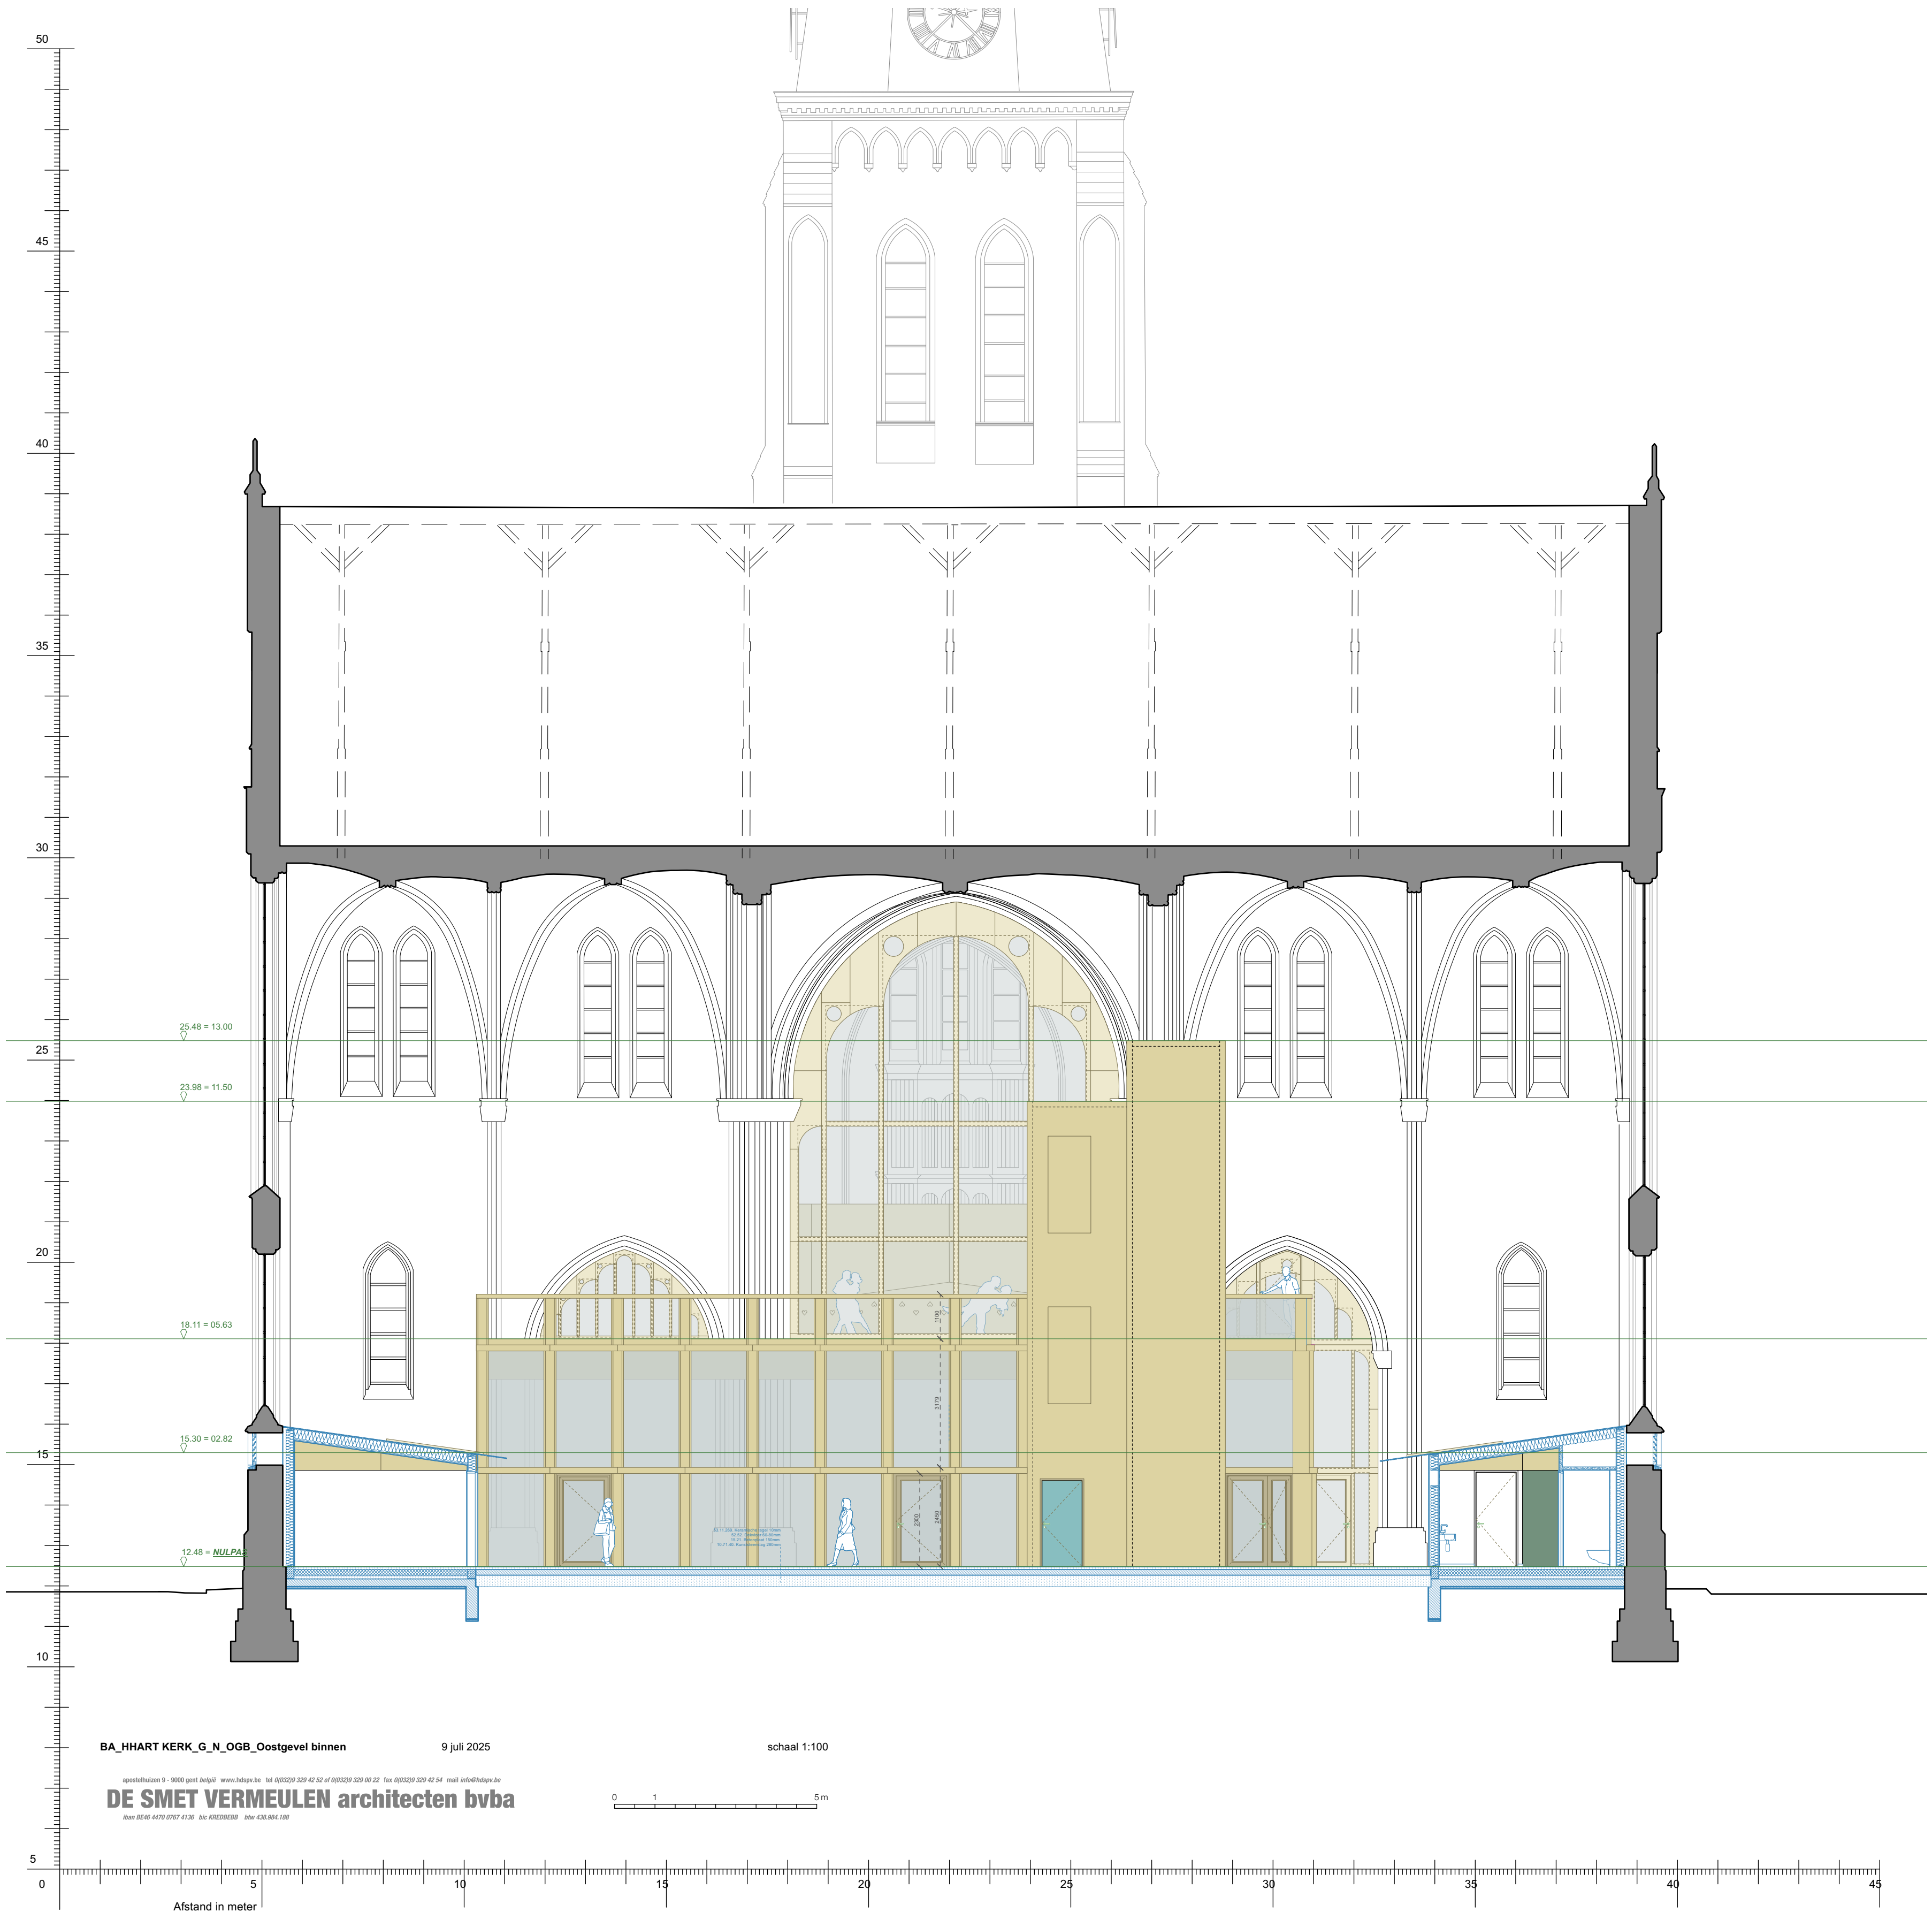

BA_HHART KERK_G_N_OGB_Oostgevel binnen

9 juli 2025

schaal 1:100

apostelhuizen 9 - 9000 gent, belgië | www.hdspr.be | tel 0(0)32(0) 329 42 52 of 0(0)32(0) 329 00 22 | fax 0(0)32(0) 329 42 54 | mail info@hdspr.be

DE SMET VERMEULEN architecten bvba

iban BE46 4470 0767 4136 | bic KREDEB33 | bnr 438.504.188

0 1 5 m

Afstand in meter