


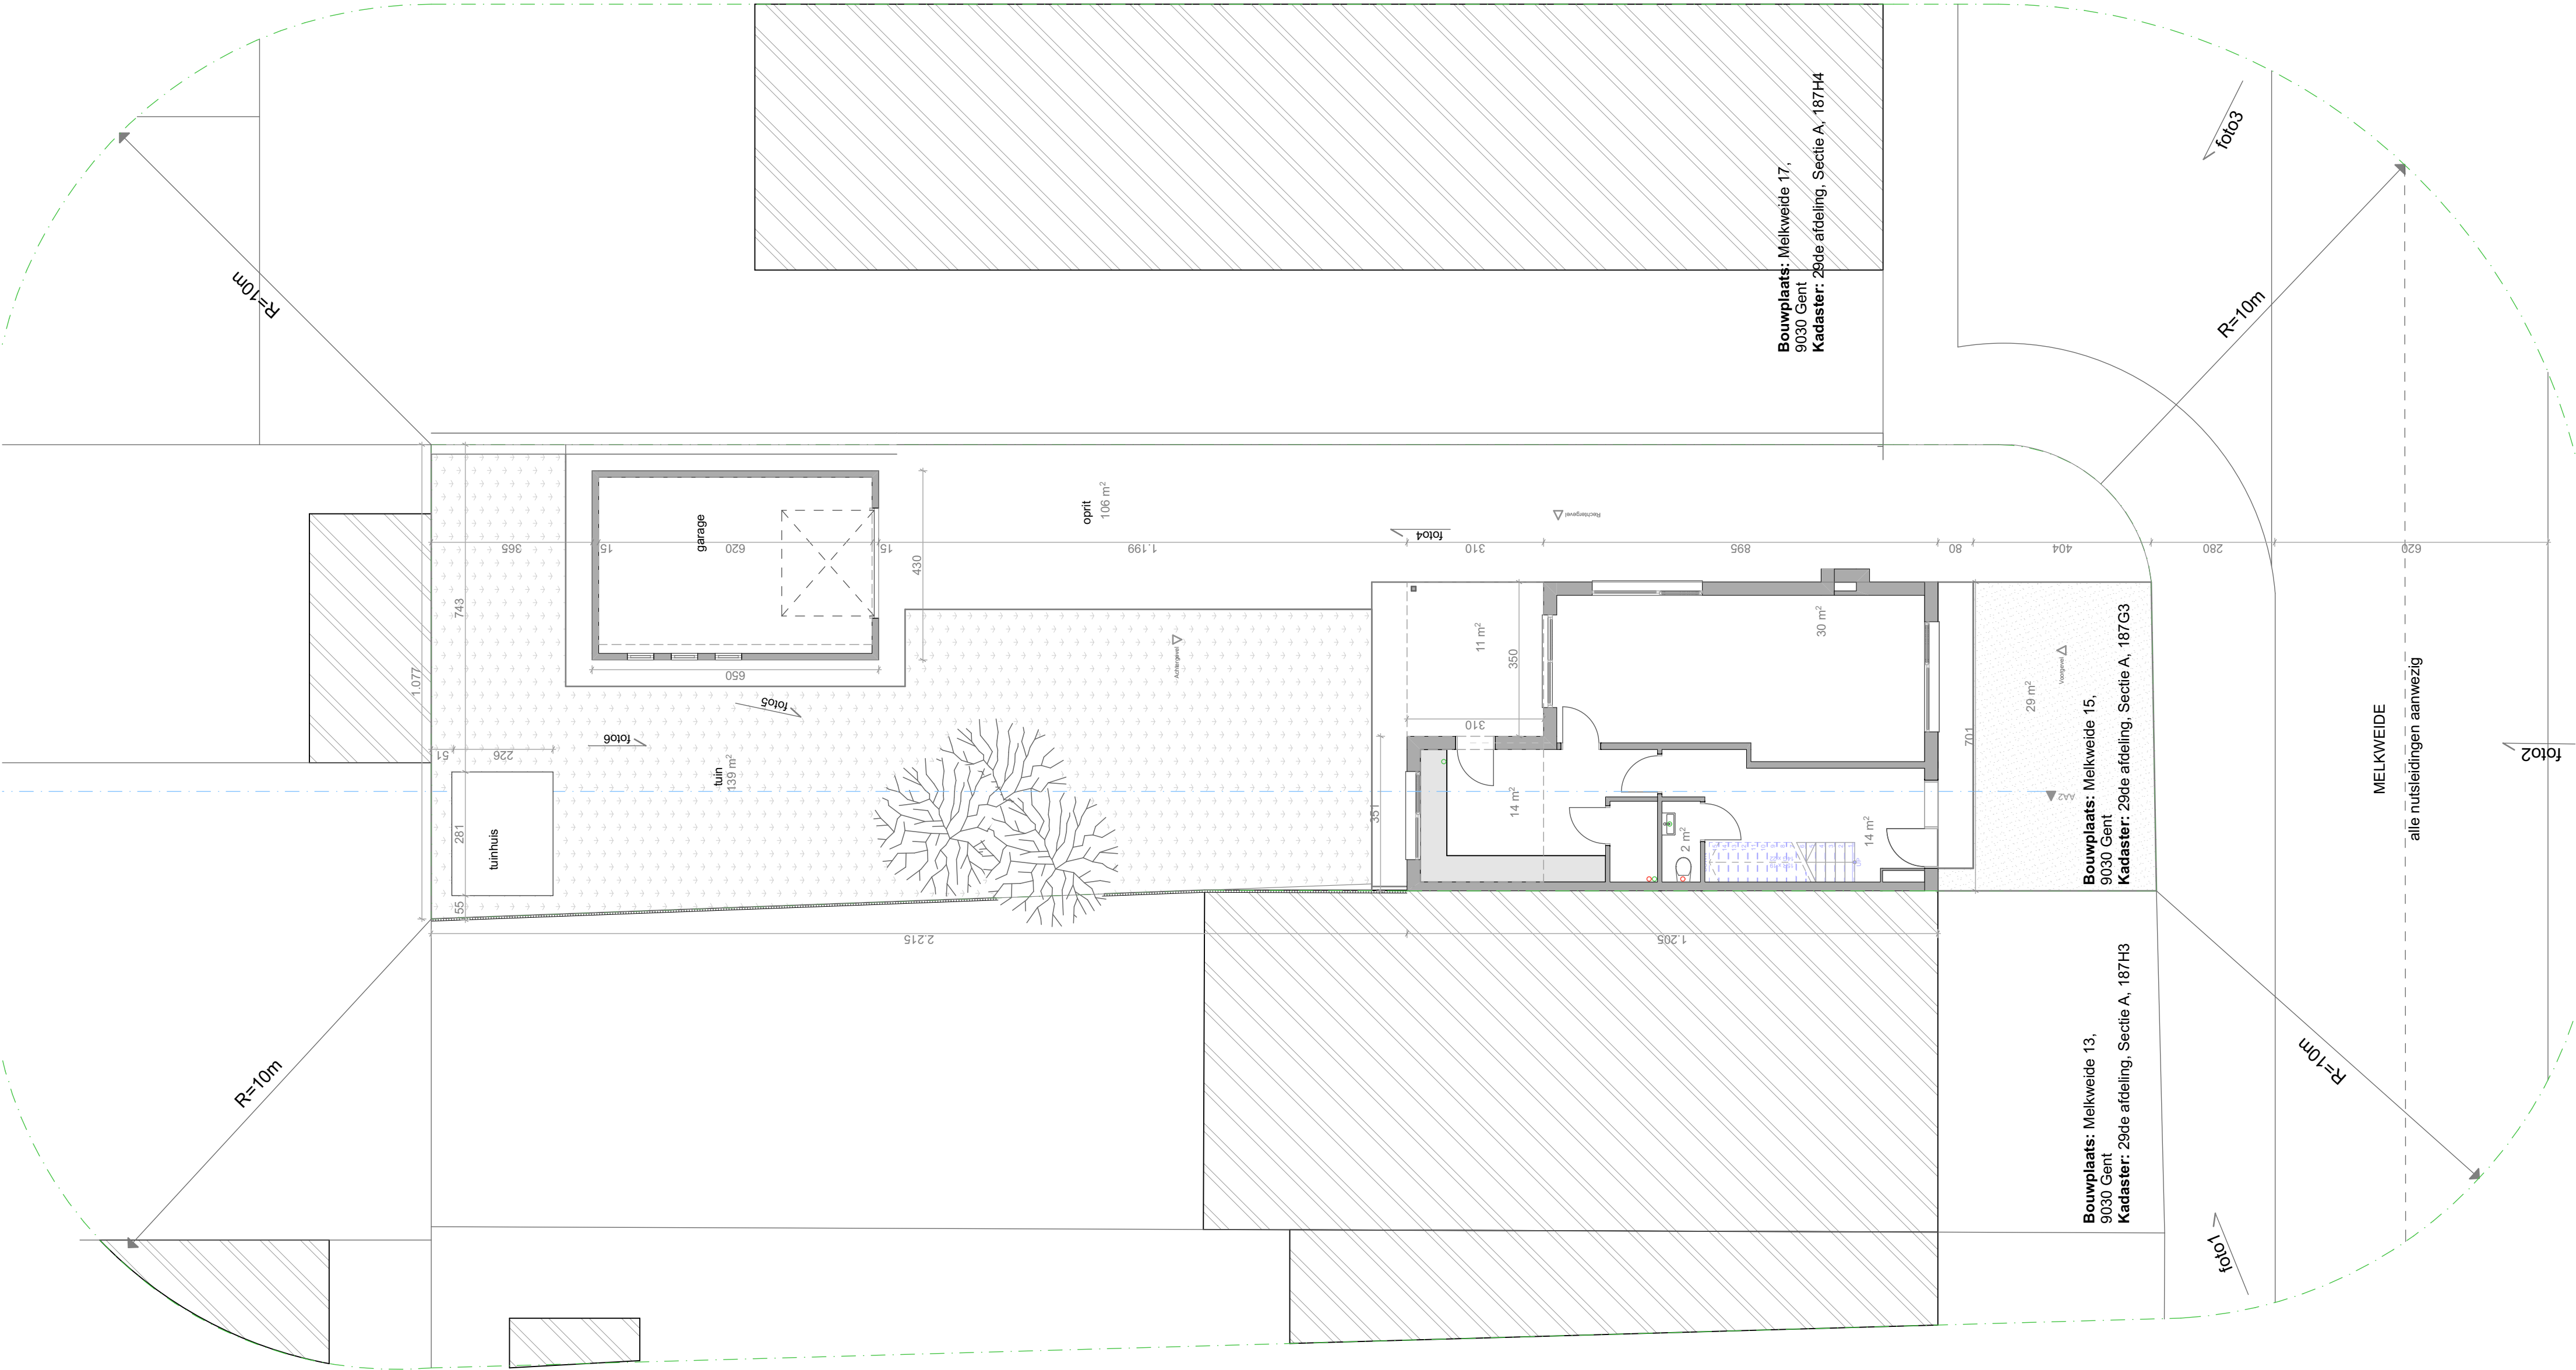

Project: Verbouwing Halfopen Woning

Plan: Bestaande Toestand Inplantingsplan

Bouwplaats: Melkweide 15,
9030 Gent
Kadaster: 29de afdeling, Sectie A, 187G3

Bouwheer: Feyans Gurbuz
Adres: Melkweide 15,
9030 Gent

Architect :
HELLEBUYCK ARCHITECTEN COMM.V.
Vriendschapstraat 37
9040 Gent- Sint Amandsberg
tel. +32(0) 487 859 437
e-mail : info@architectjan.be
jhellebuyck@gmail.com
architectenbureau.hellebuyck.jan@telenet.be

DOSSIER :
PLANNR: BA_MELK15_I_B_1
DATUM : 02/05/2025
SCHAAL : 1/50
BLAD :



1:100

