


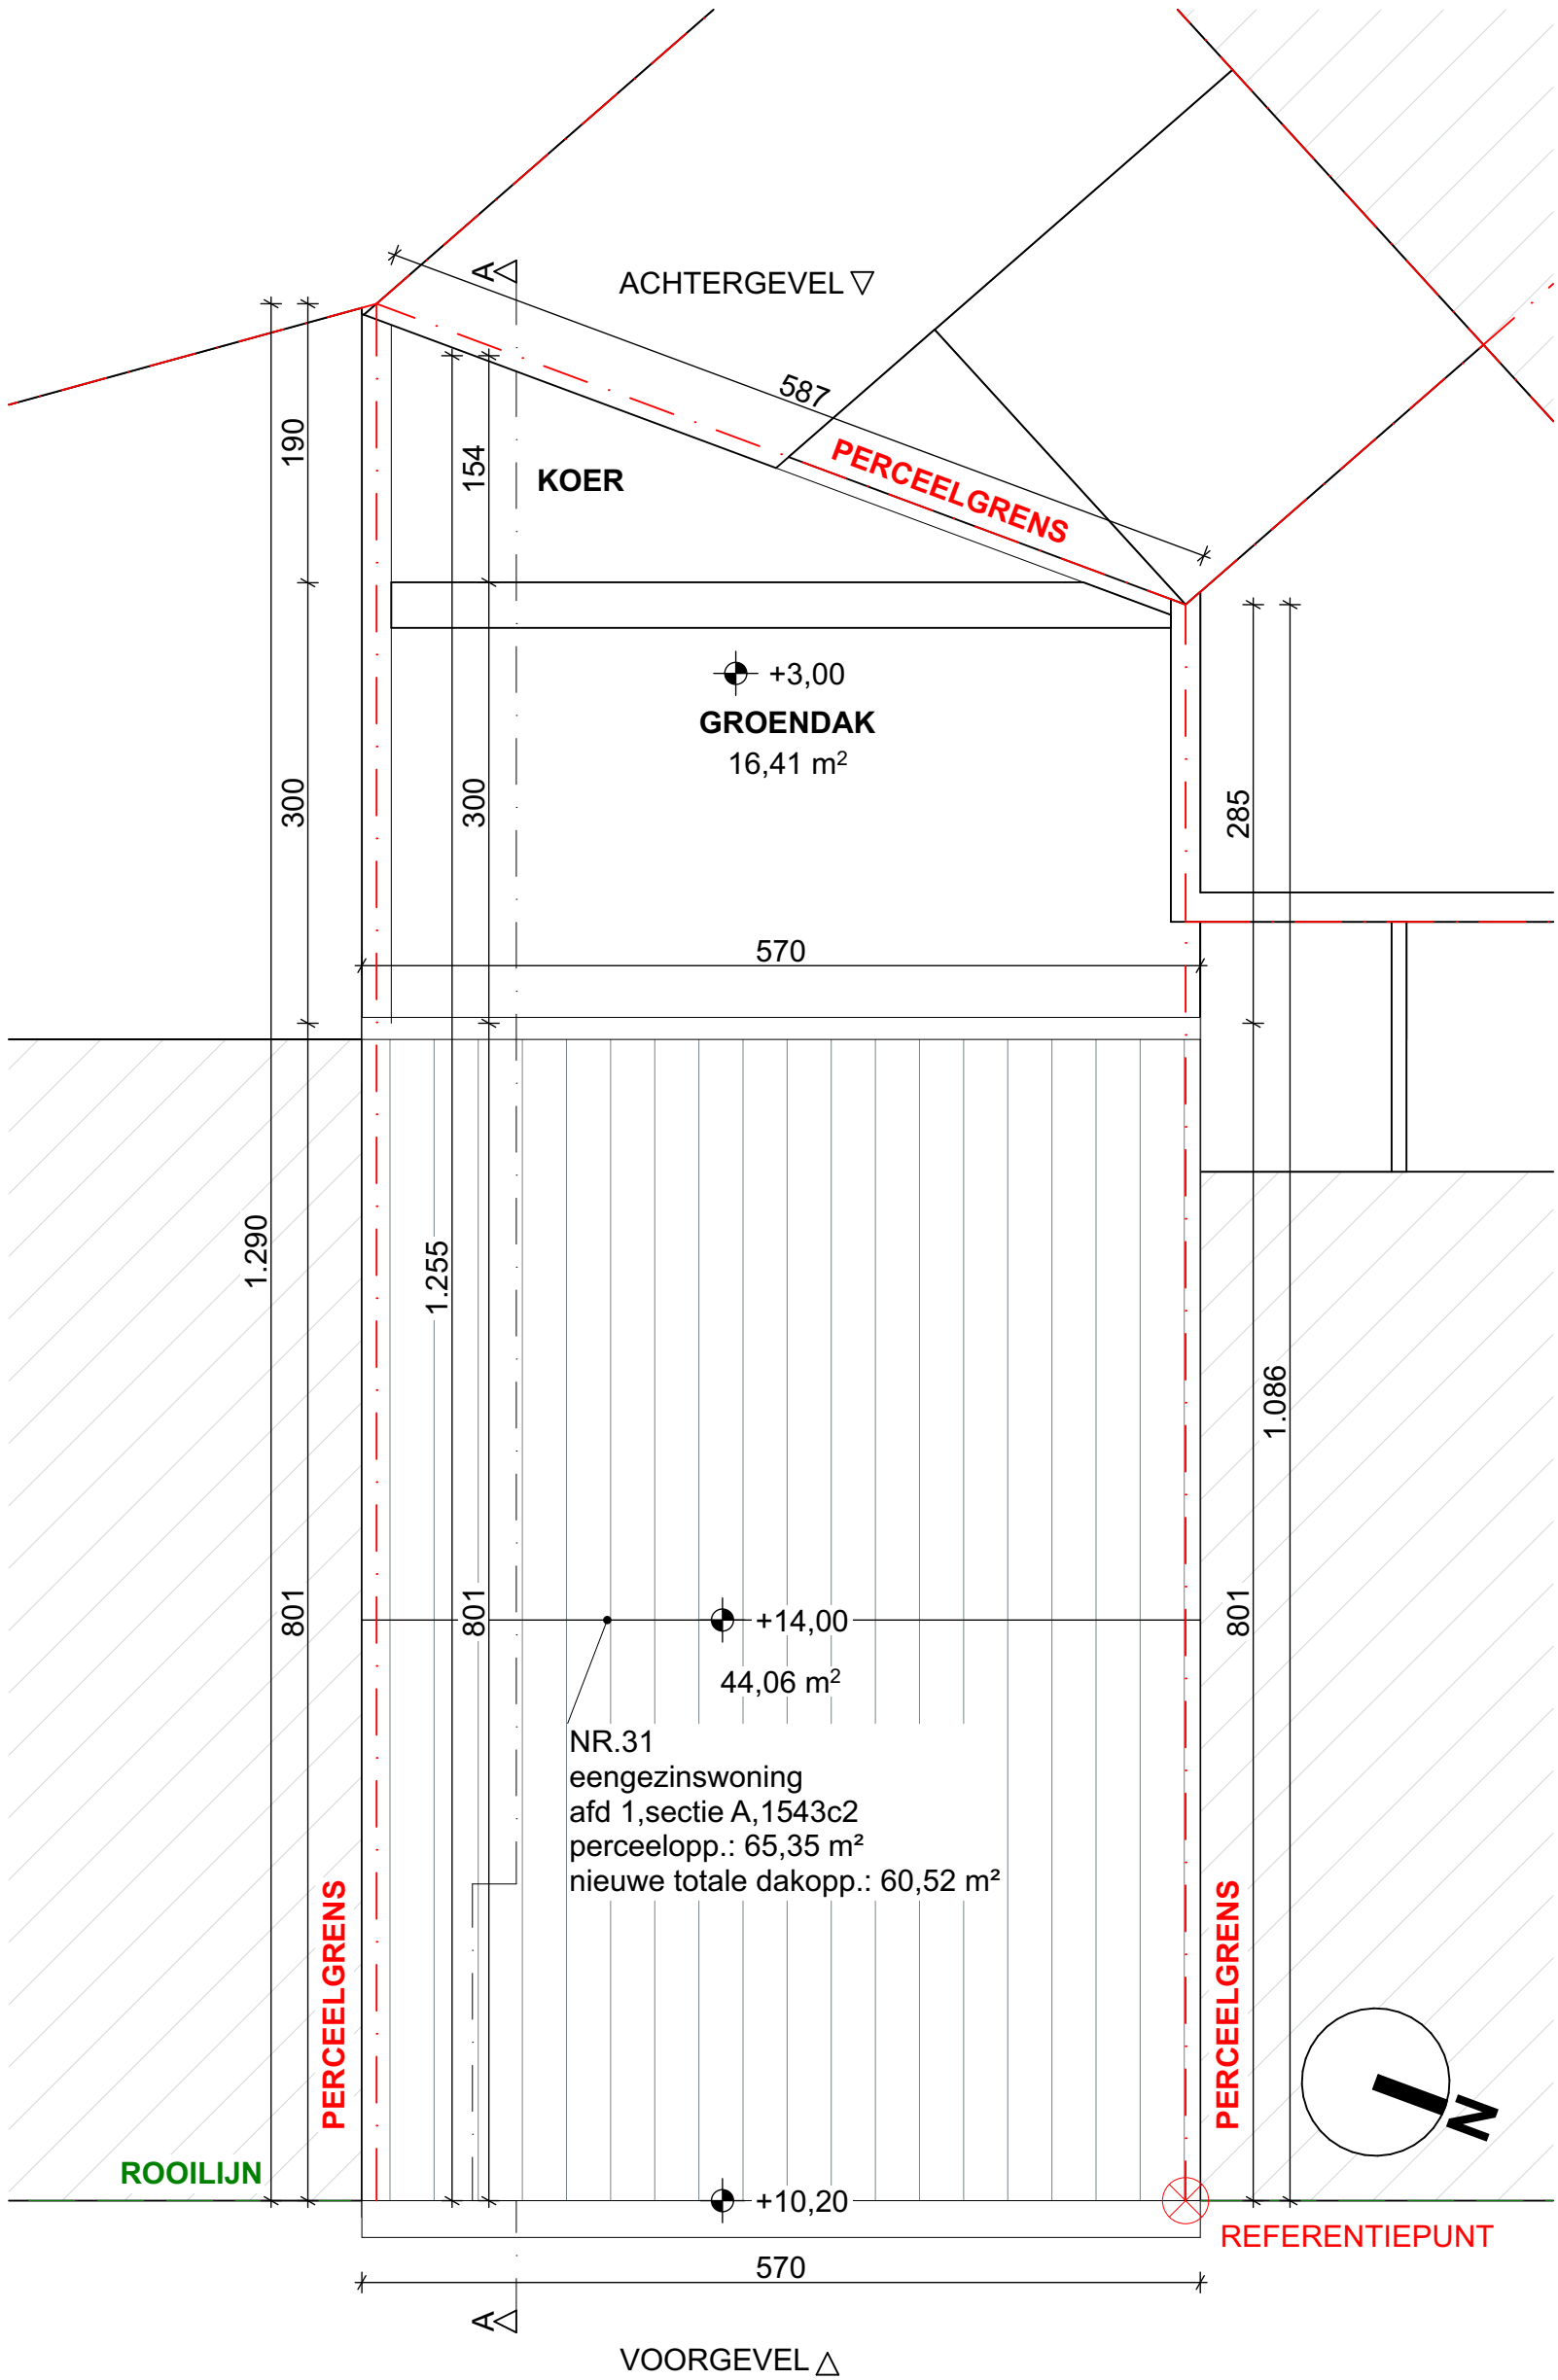

100 500

BEROUW 31 9000 GENT

VERGUNDE TOESTAND DAKENPLAN

DATUM 19/08/2025


SCHAAL A3 1/50

PROJECTNR. 2024.19

FASE

PLAN

BA

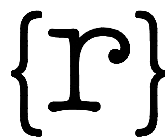

rukiye karanfil architecten