


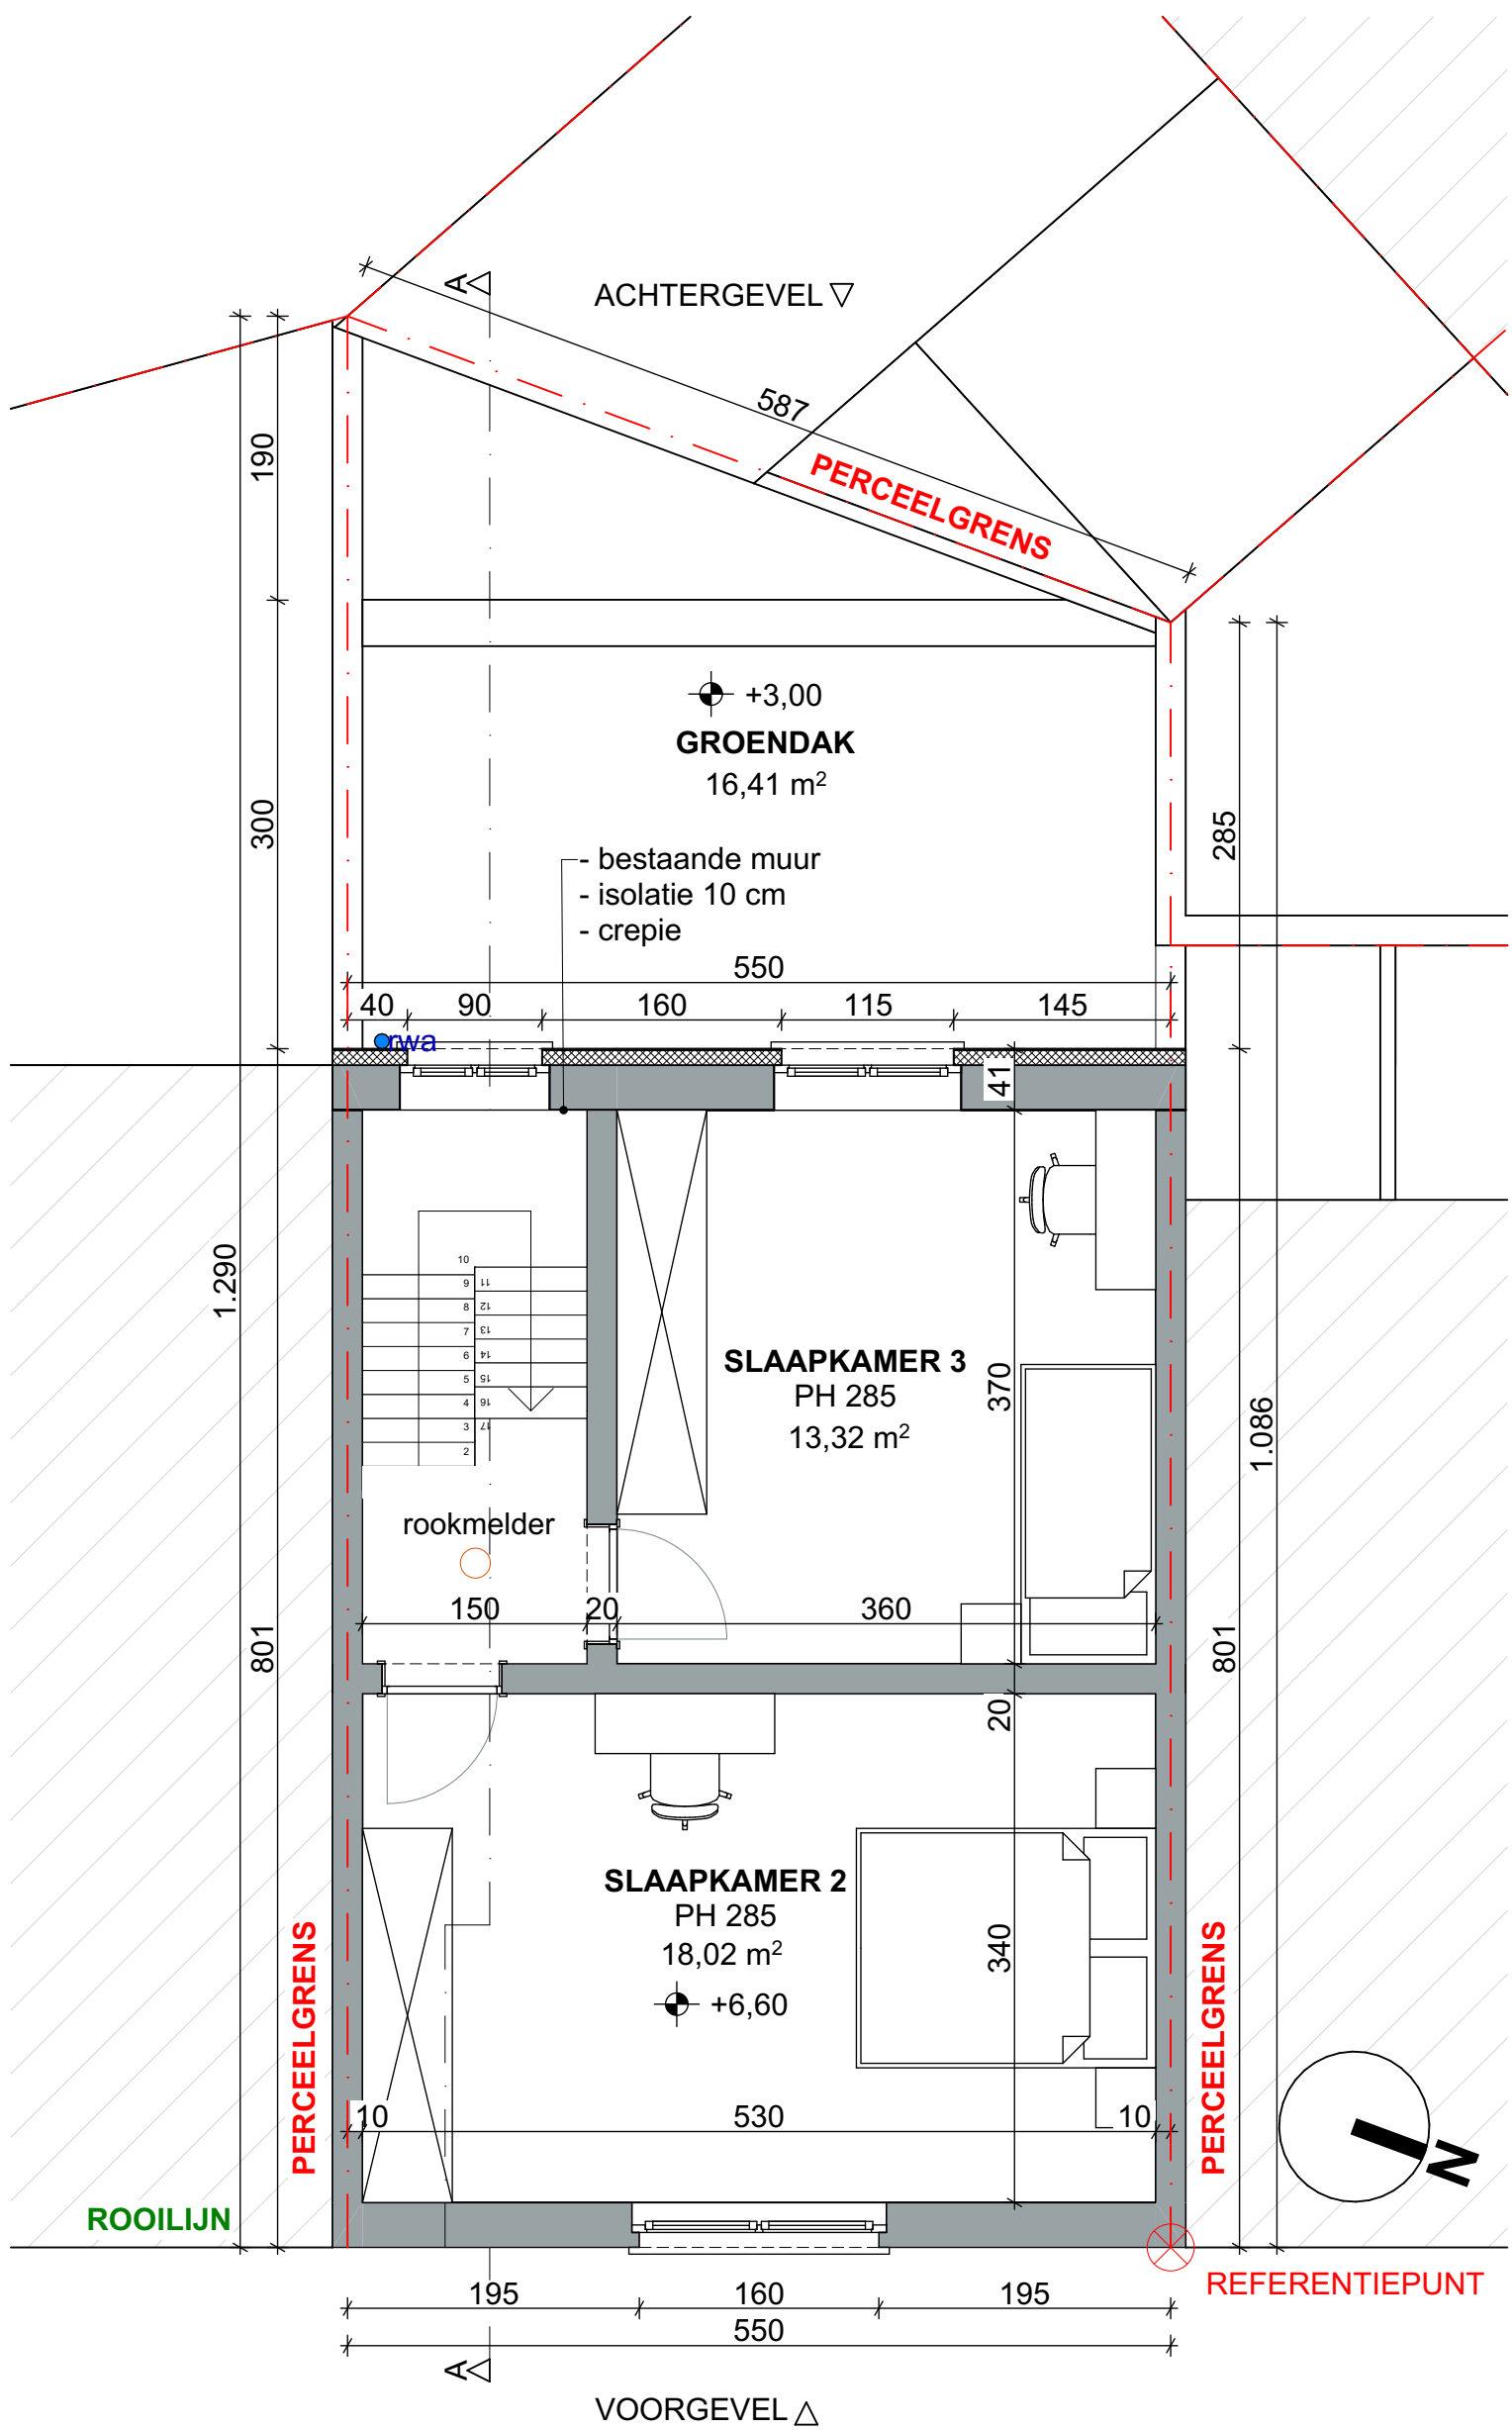

100 500

BEROUW 31 9000 GENT

VERGUNDE TOESTAND VERDIEPING +2


DATUM 19/08/2025

SCHAAL A3 1/50

PROJECTNR. 2024.19

FASE PLAN

BA

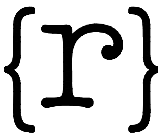

rukiye karanfil architecten