


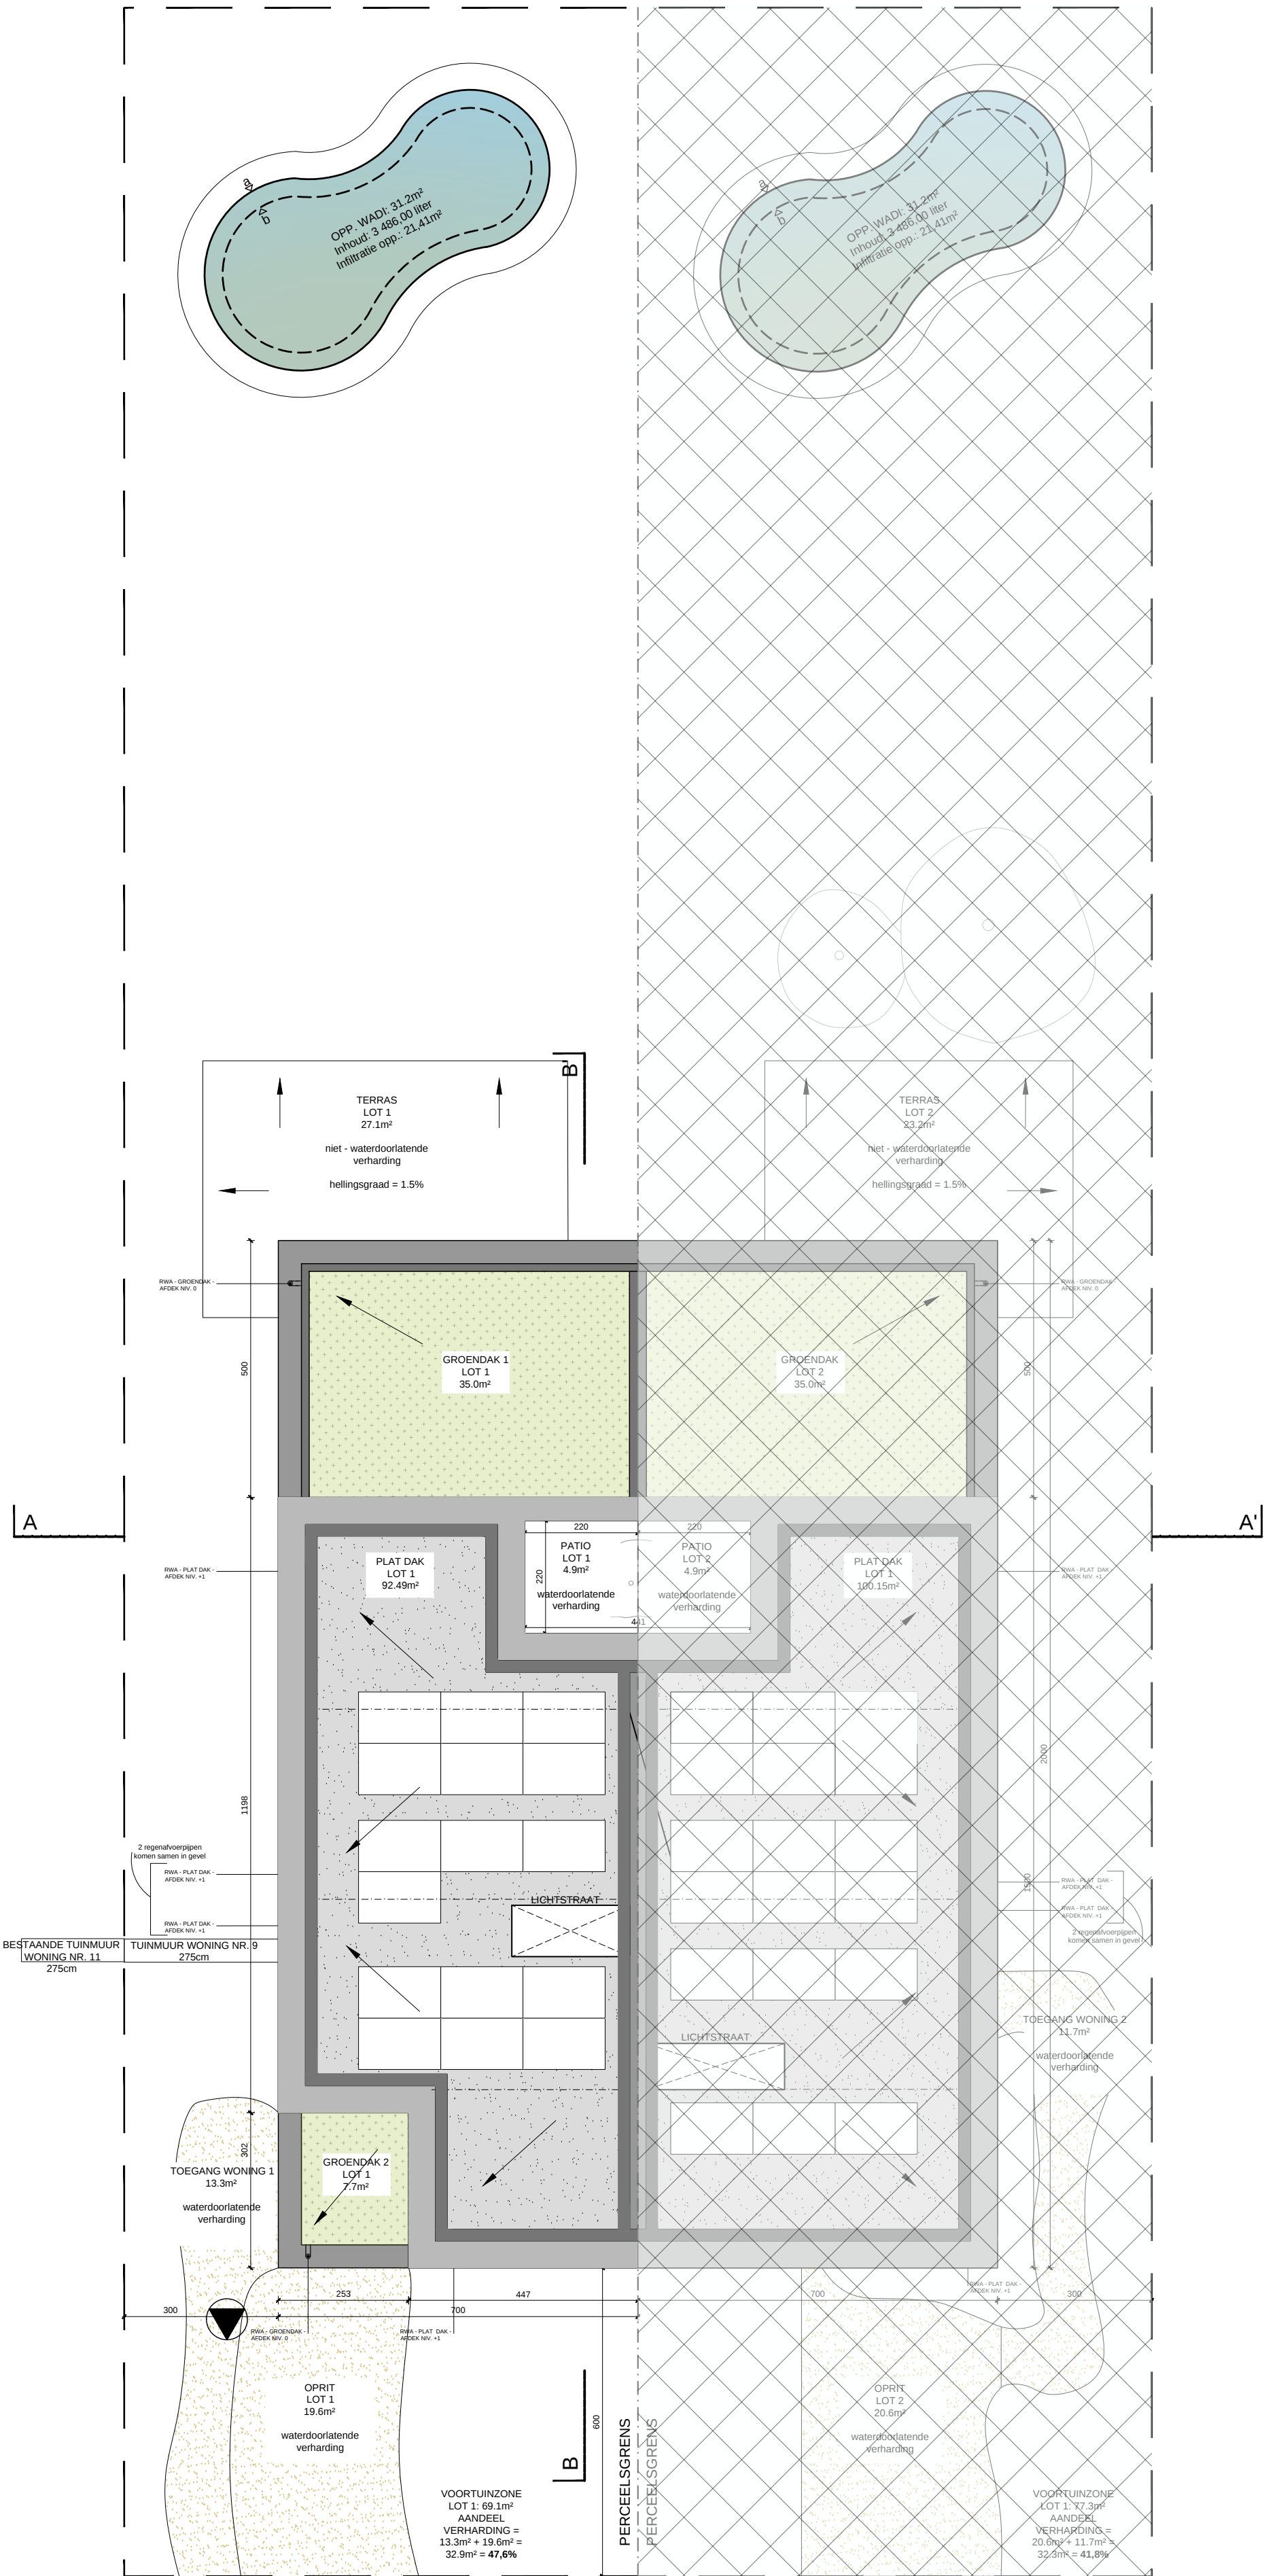

PLAN DAK - LOT 1
WONING - BRUTO OPP. : 135.1m²
excl. patio: 4.9m²

PLAN DAK - LOT 2
WONING - BRUTO OPP. : 135.1m²
excl. patio: 4.9m²