


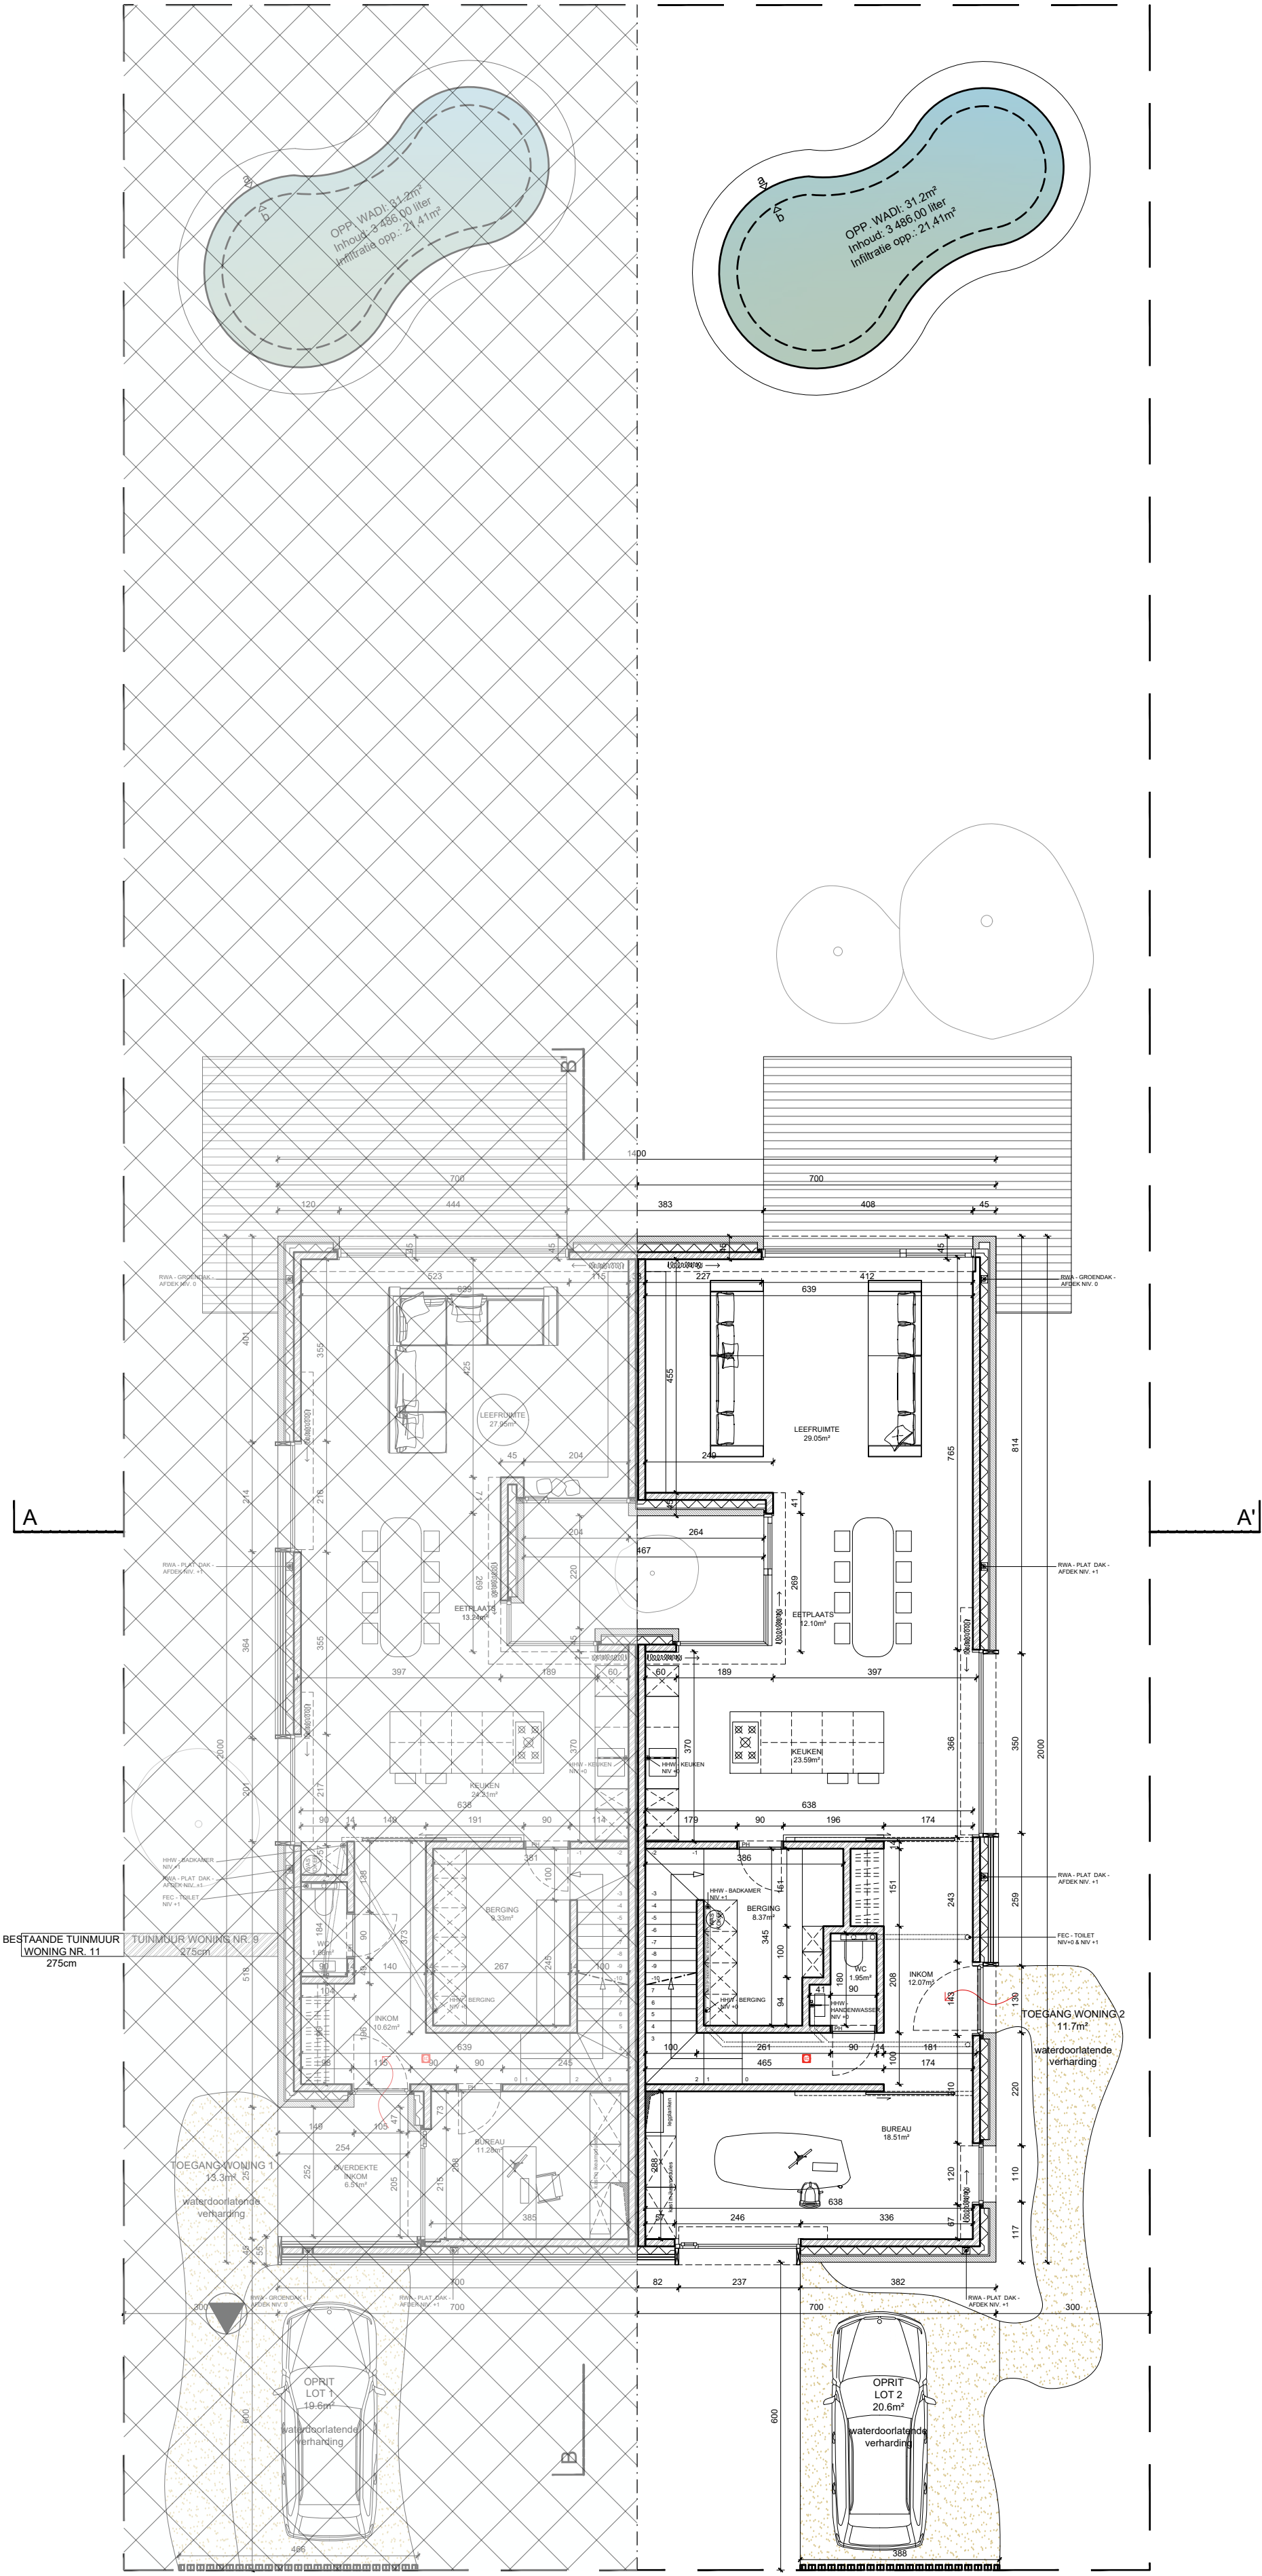

PLAN **NIVEAU 0 - LOT 1**
WONING - BRUTO OPP. : 128.6m²

PLAN **NIVEAU 0 - LOT 2**
WONING - BRUTO OPP. : 134.6m²

N