


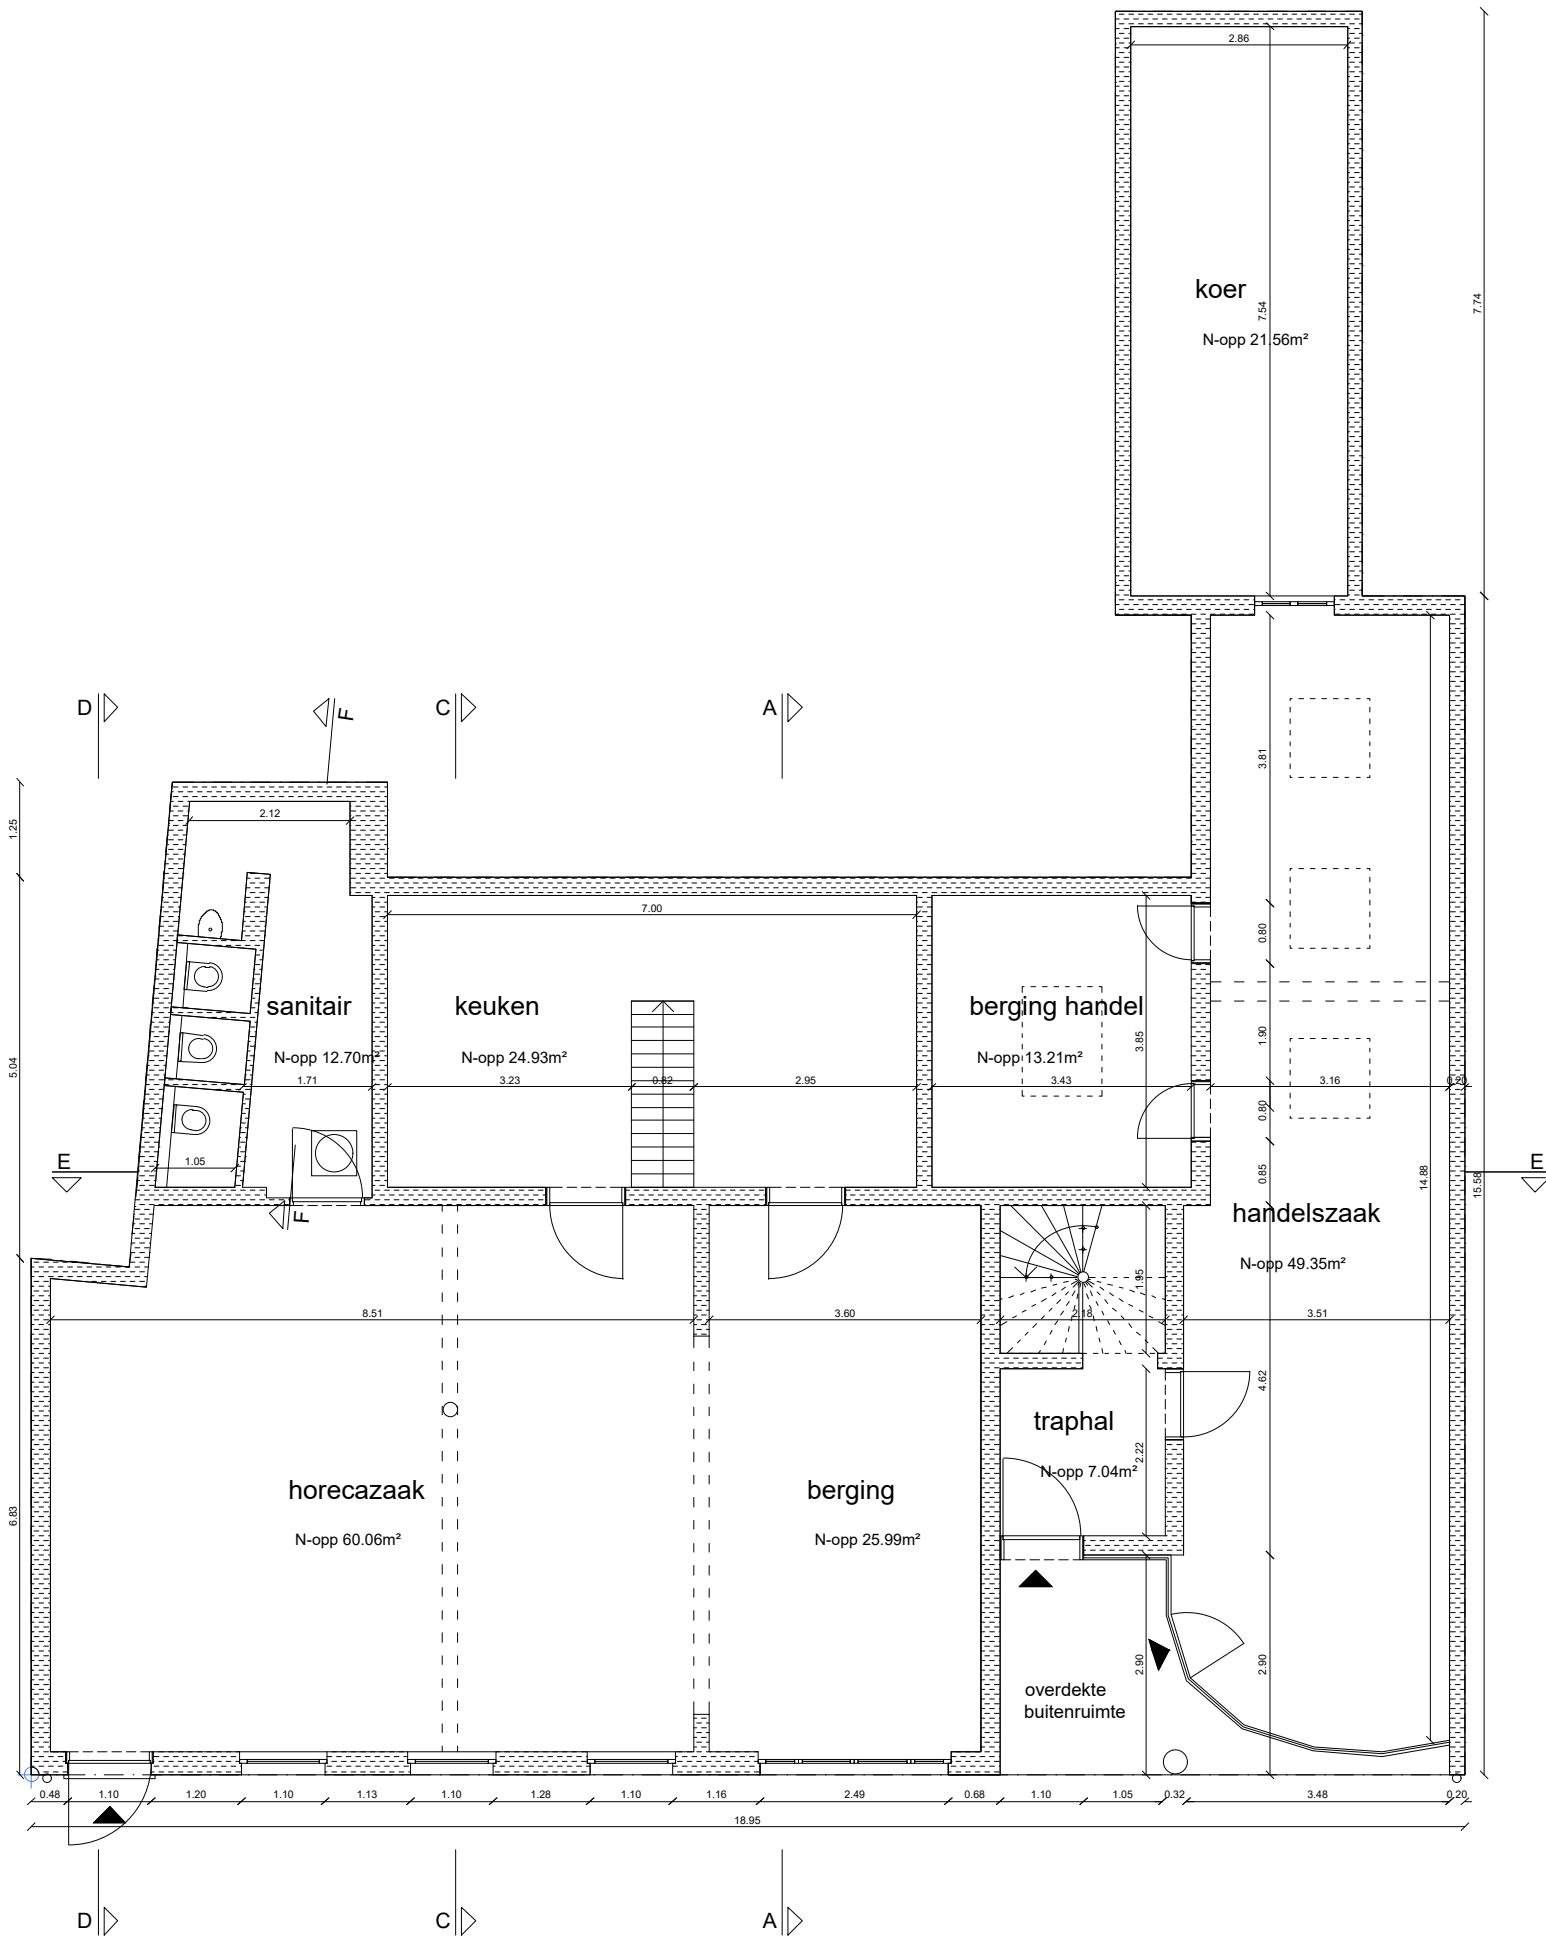

0 1m 5m 10m
schaal: 1 / 100