
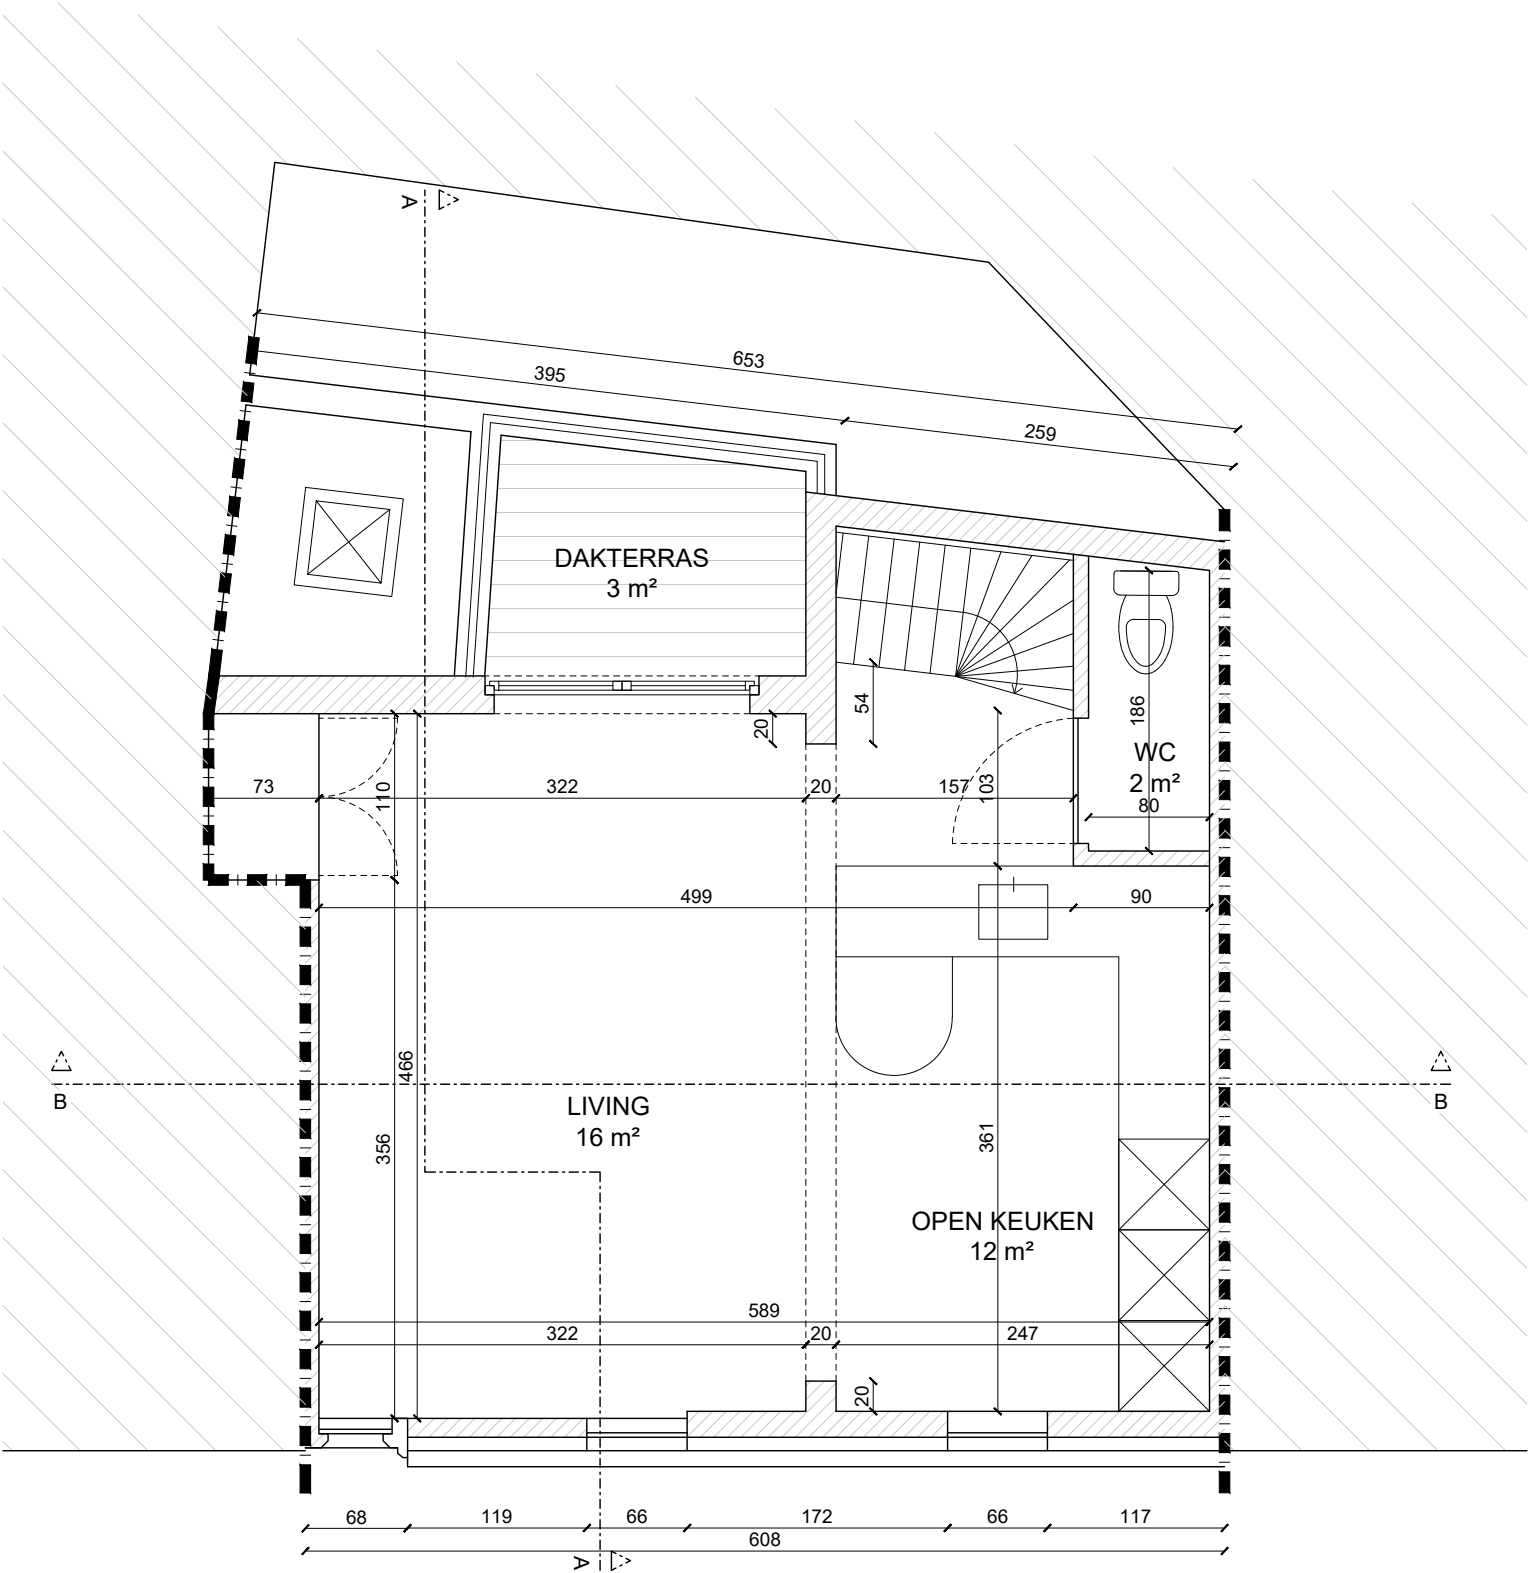


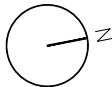

DUPLEXAPPARTEMENT
NIVEAU 3 - BESTAAND