
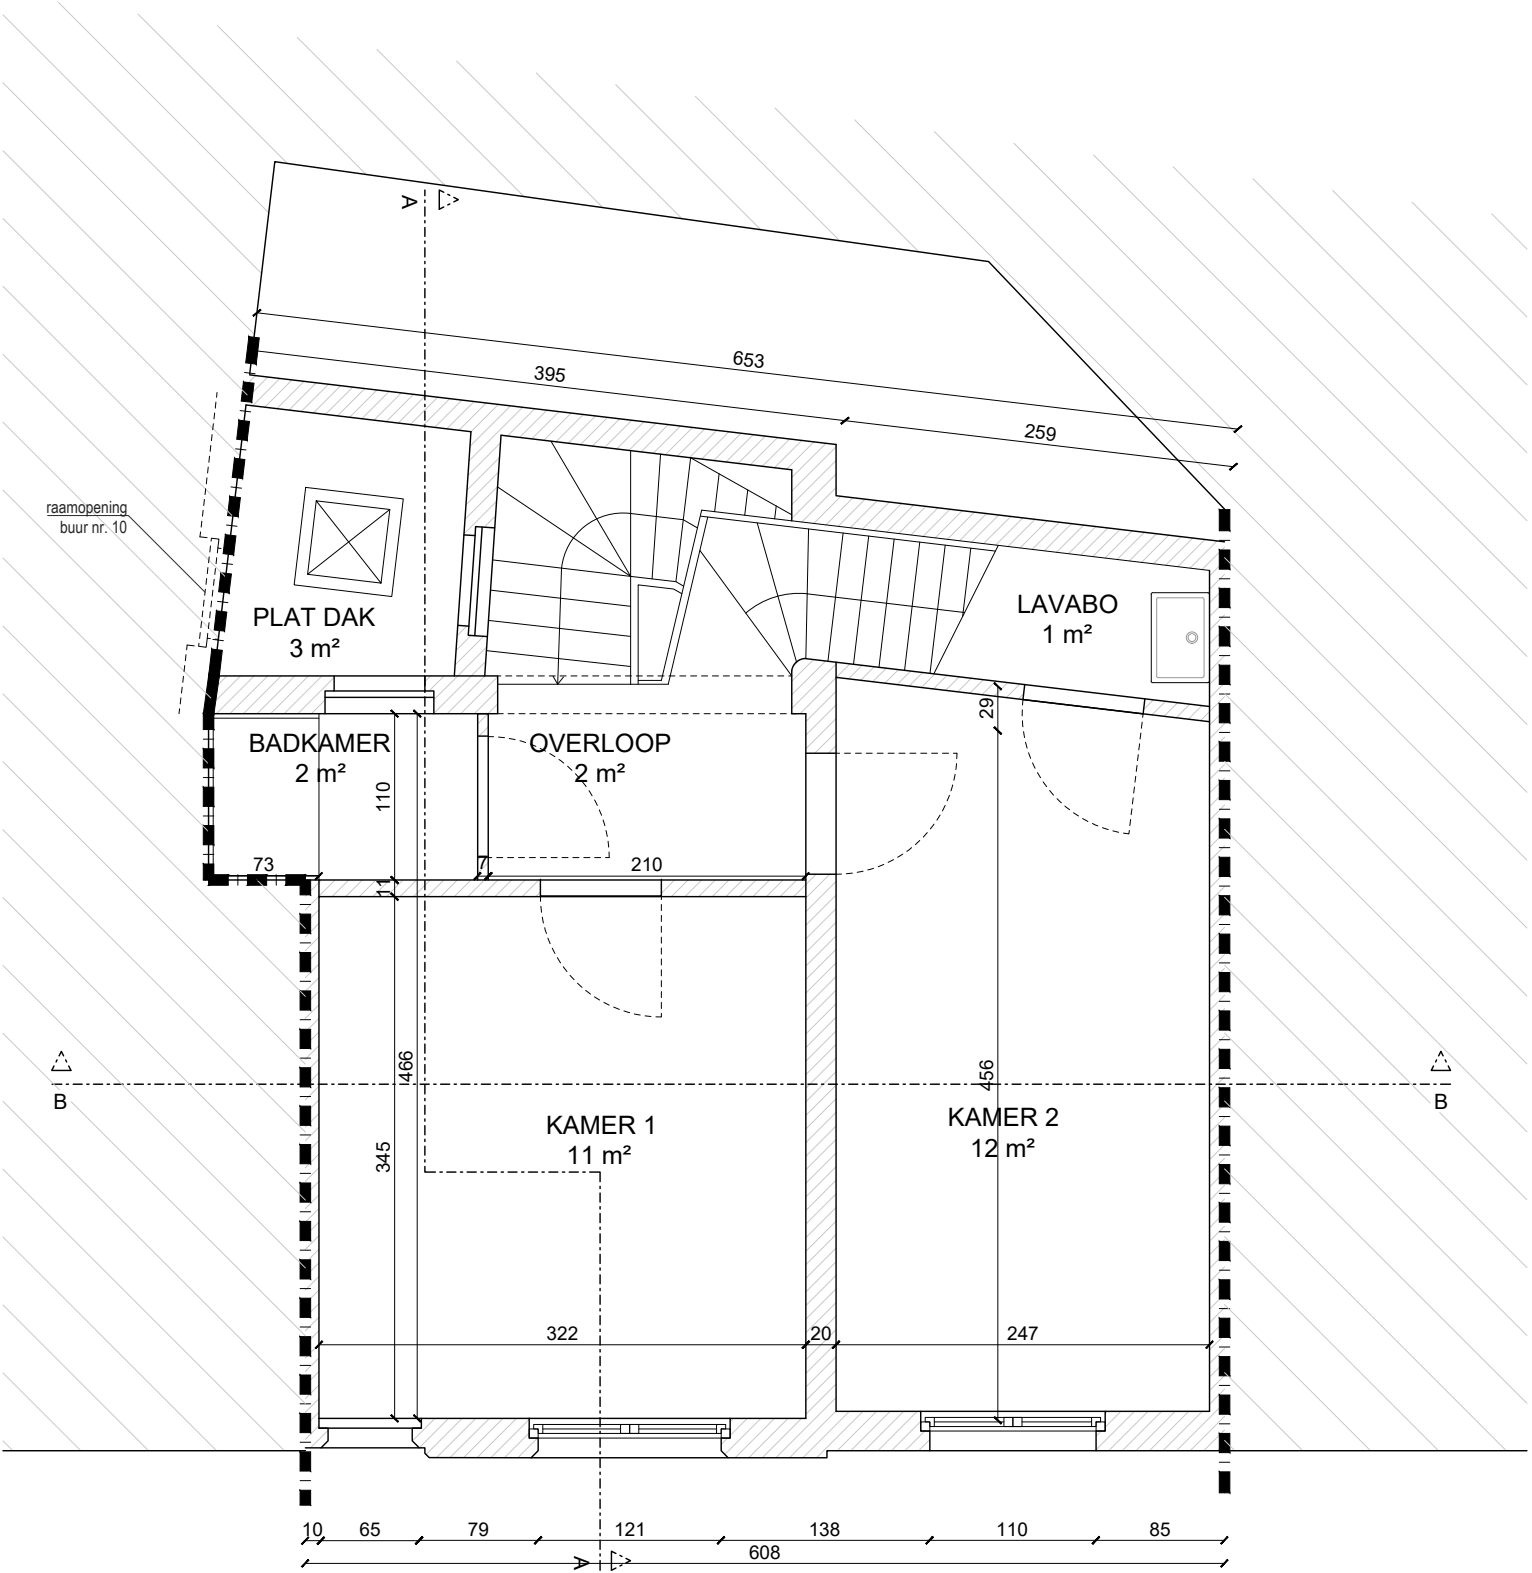


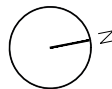

DUPLEXAPPARTEMENT
NIVEAU 2 - BESTAAND