


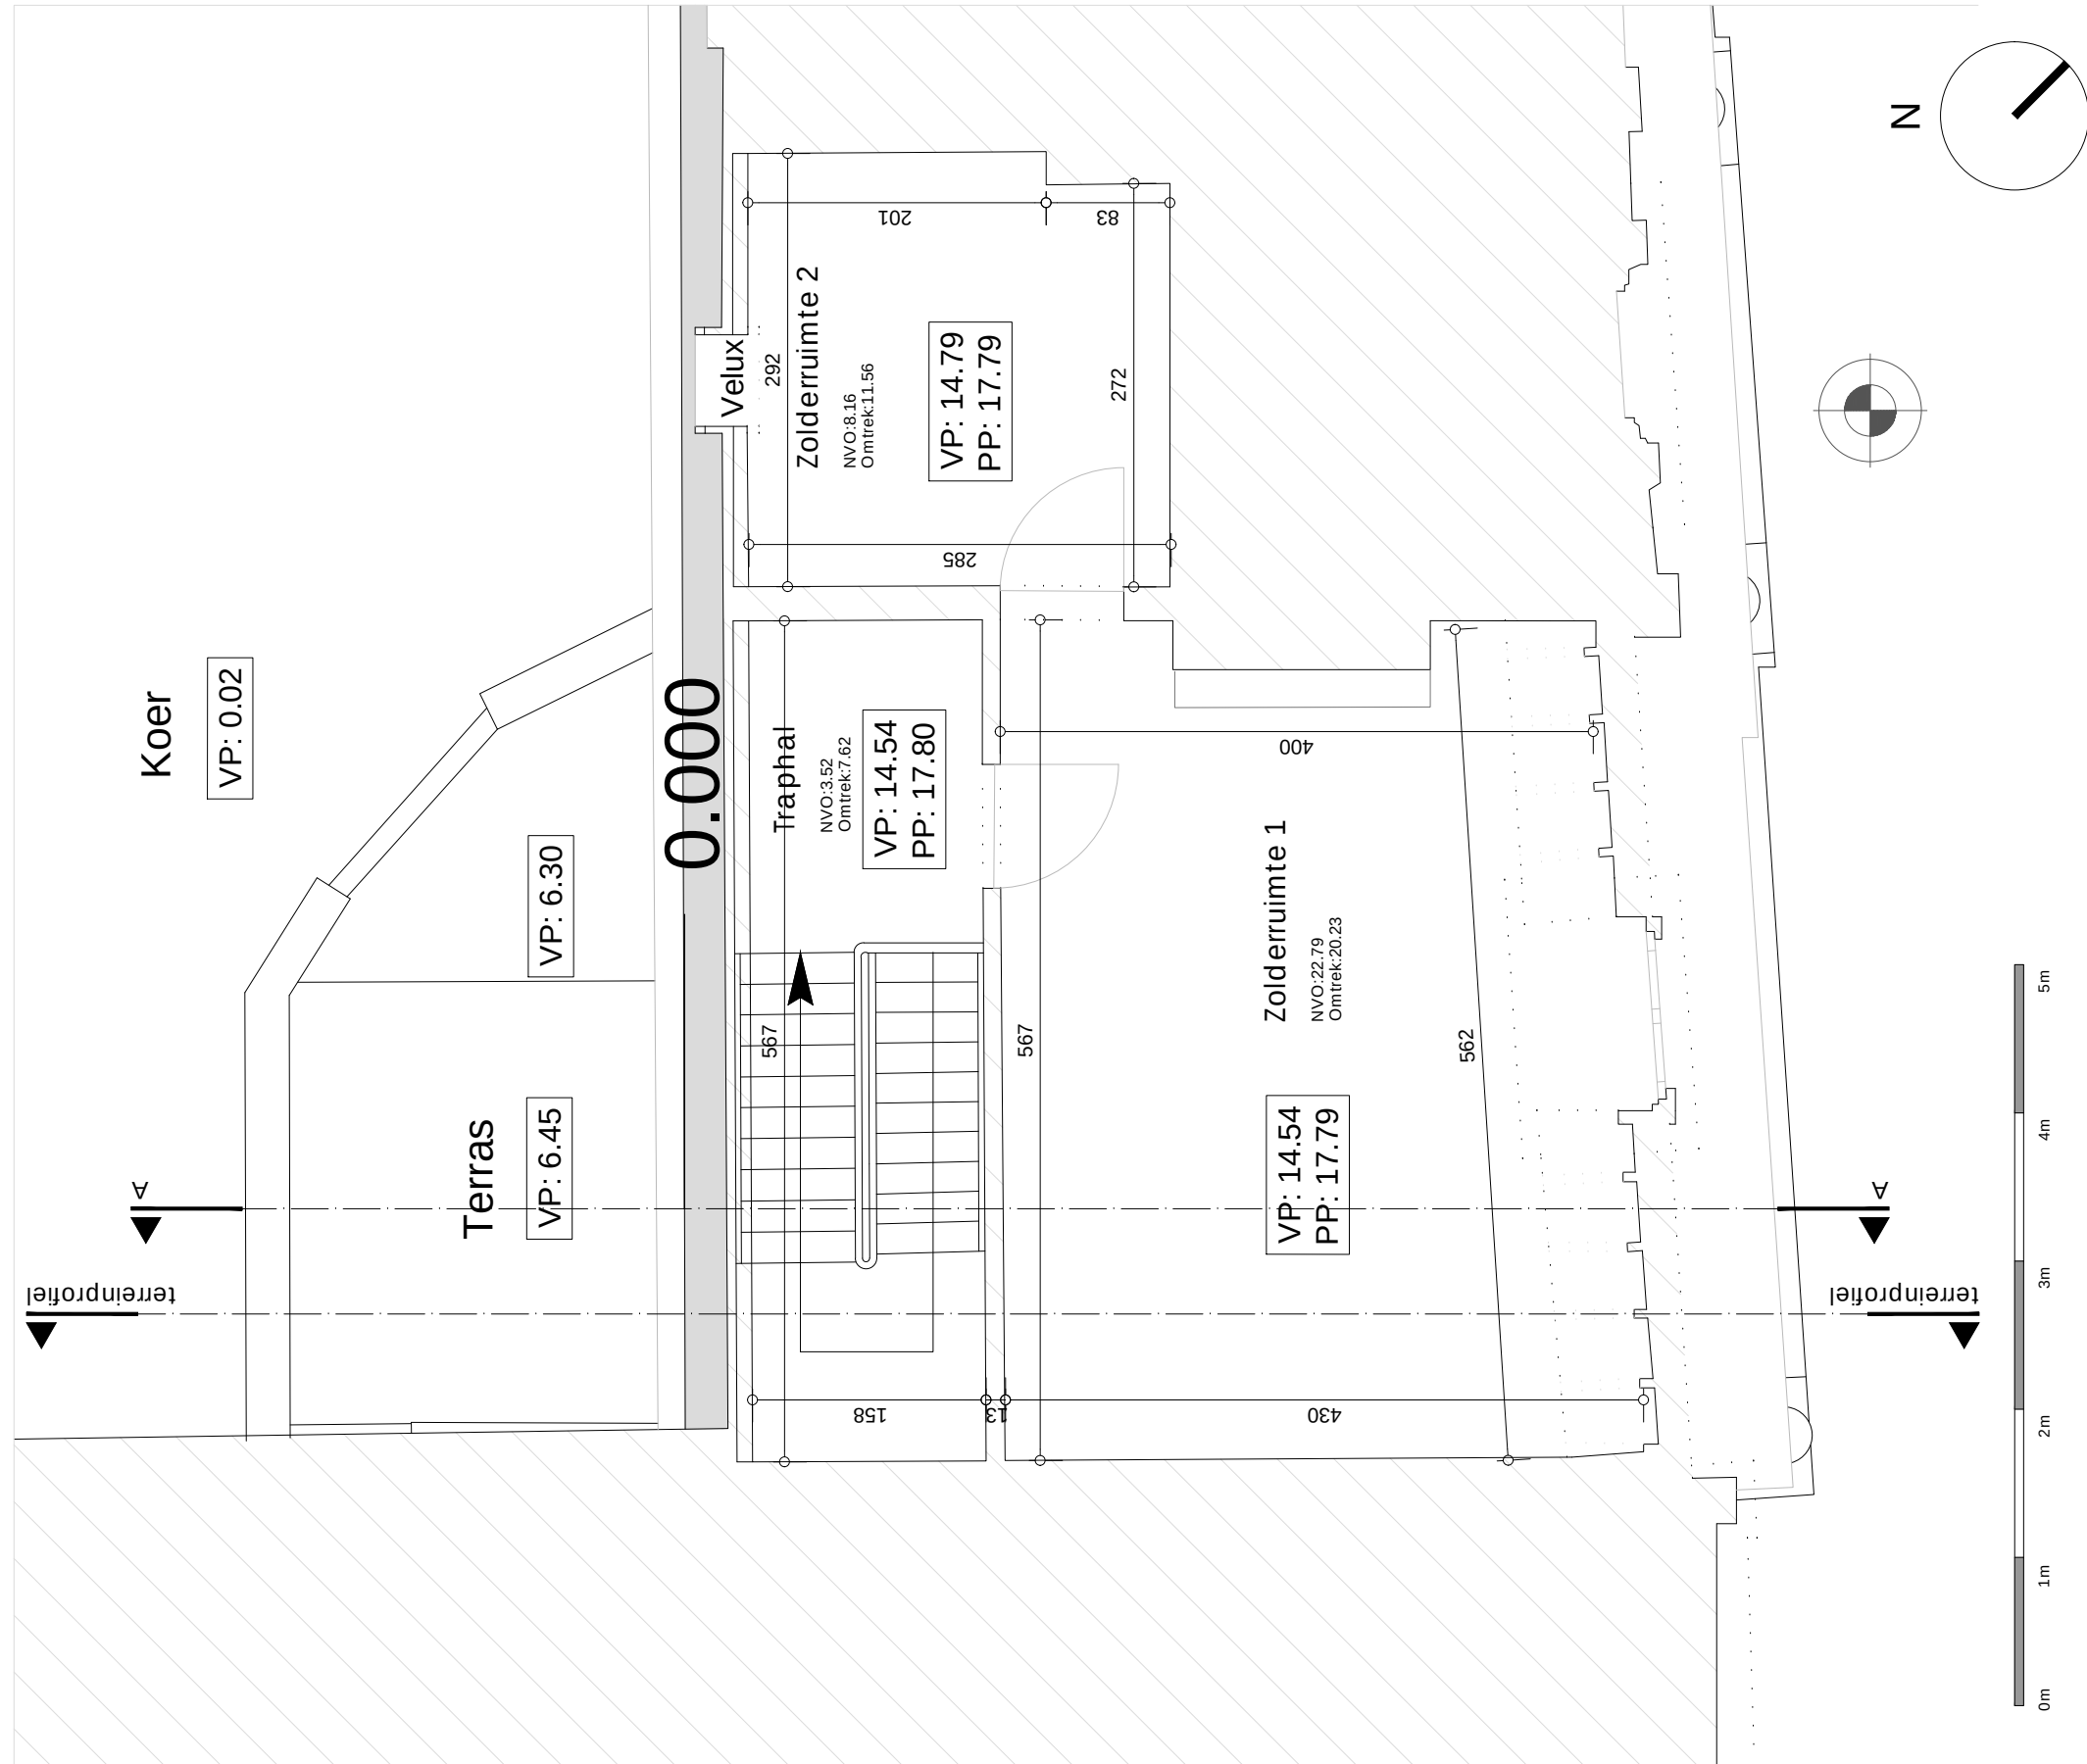

Vierde verdieping