


NVO-label		
NIV.	OPP.	
18		
N+0	62,30 m²	
N+1 Achl.	59,66 m²	
19		
N+0	63,08 m²	
N+1 Achl.	60,44 m²	
20		
N+0	63,08 m²	
N+1 Achl.	60,44 m²	
21		
N+0	62,30 m²	
N+1 Achl.	59,66 m²	

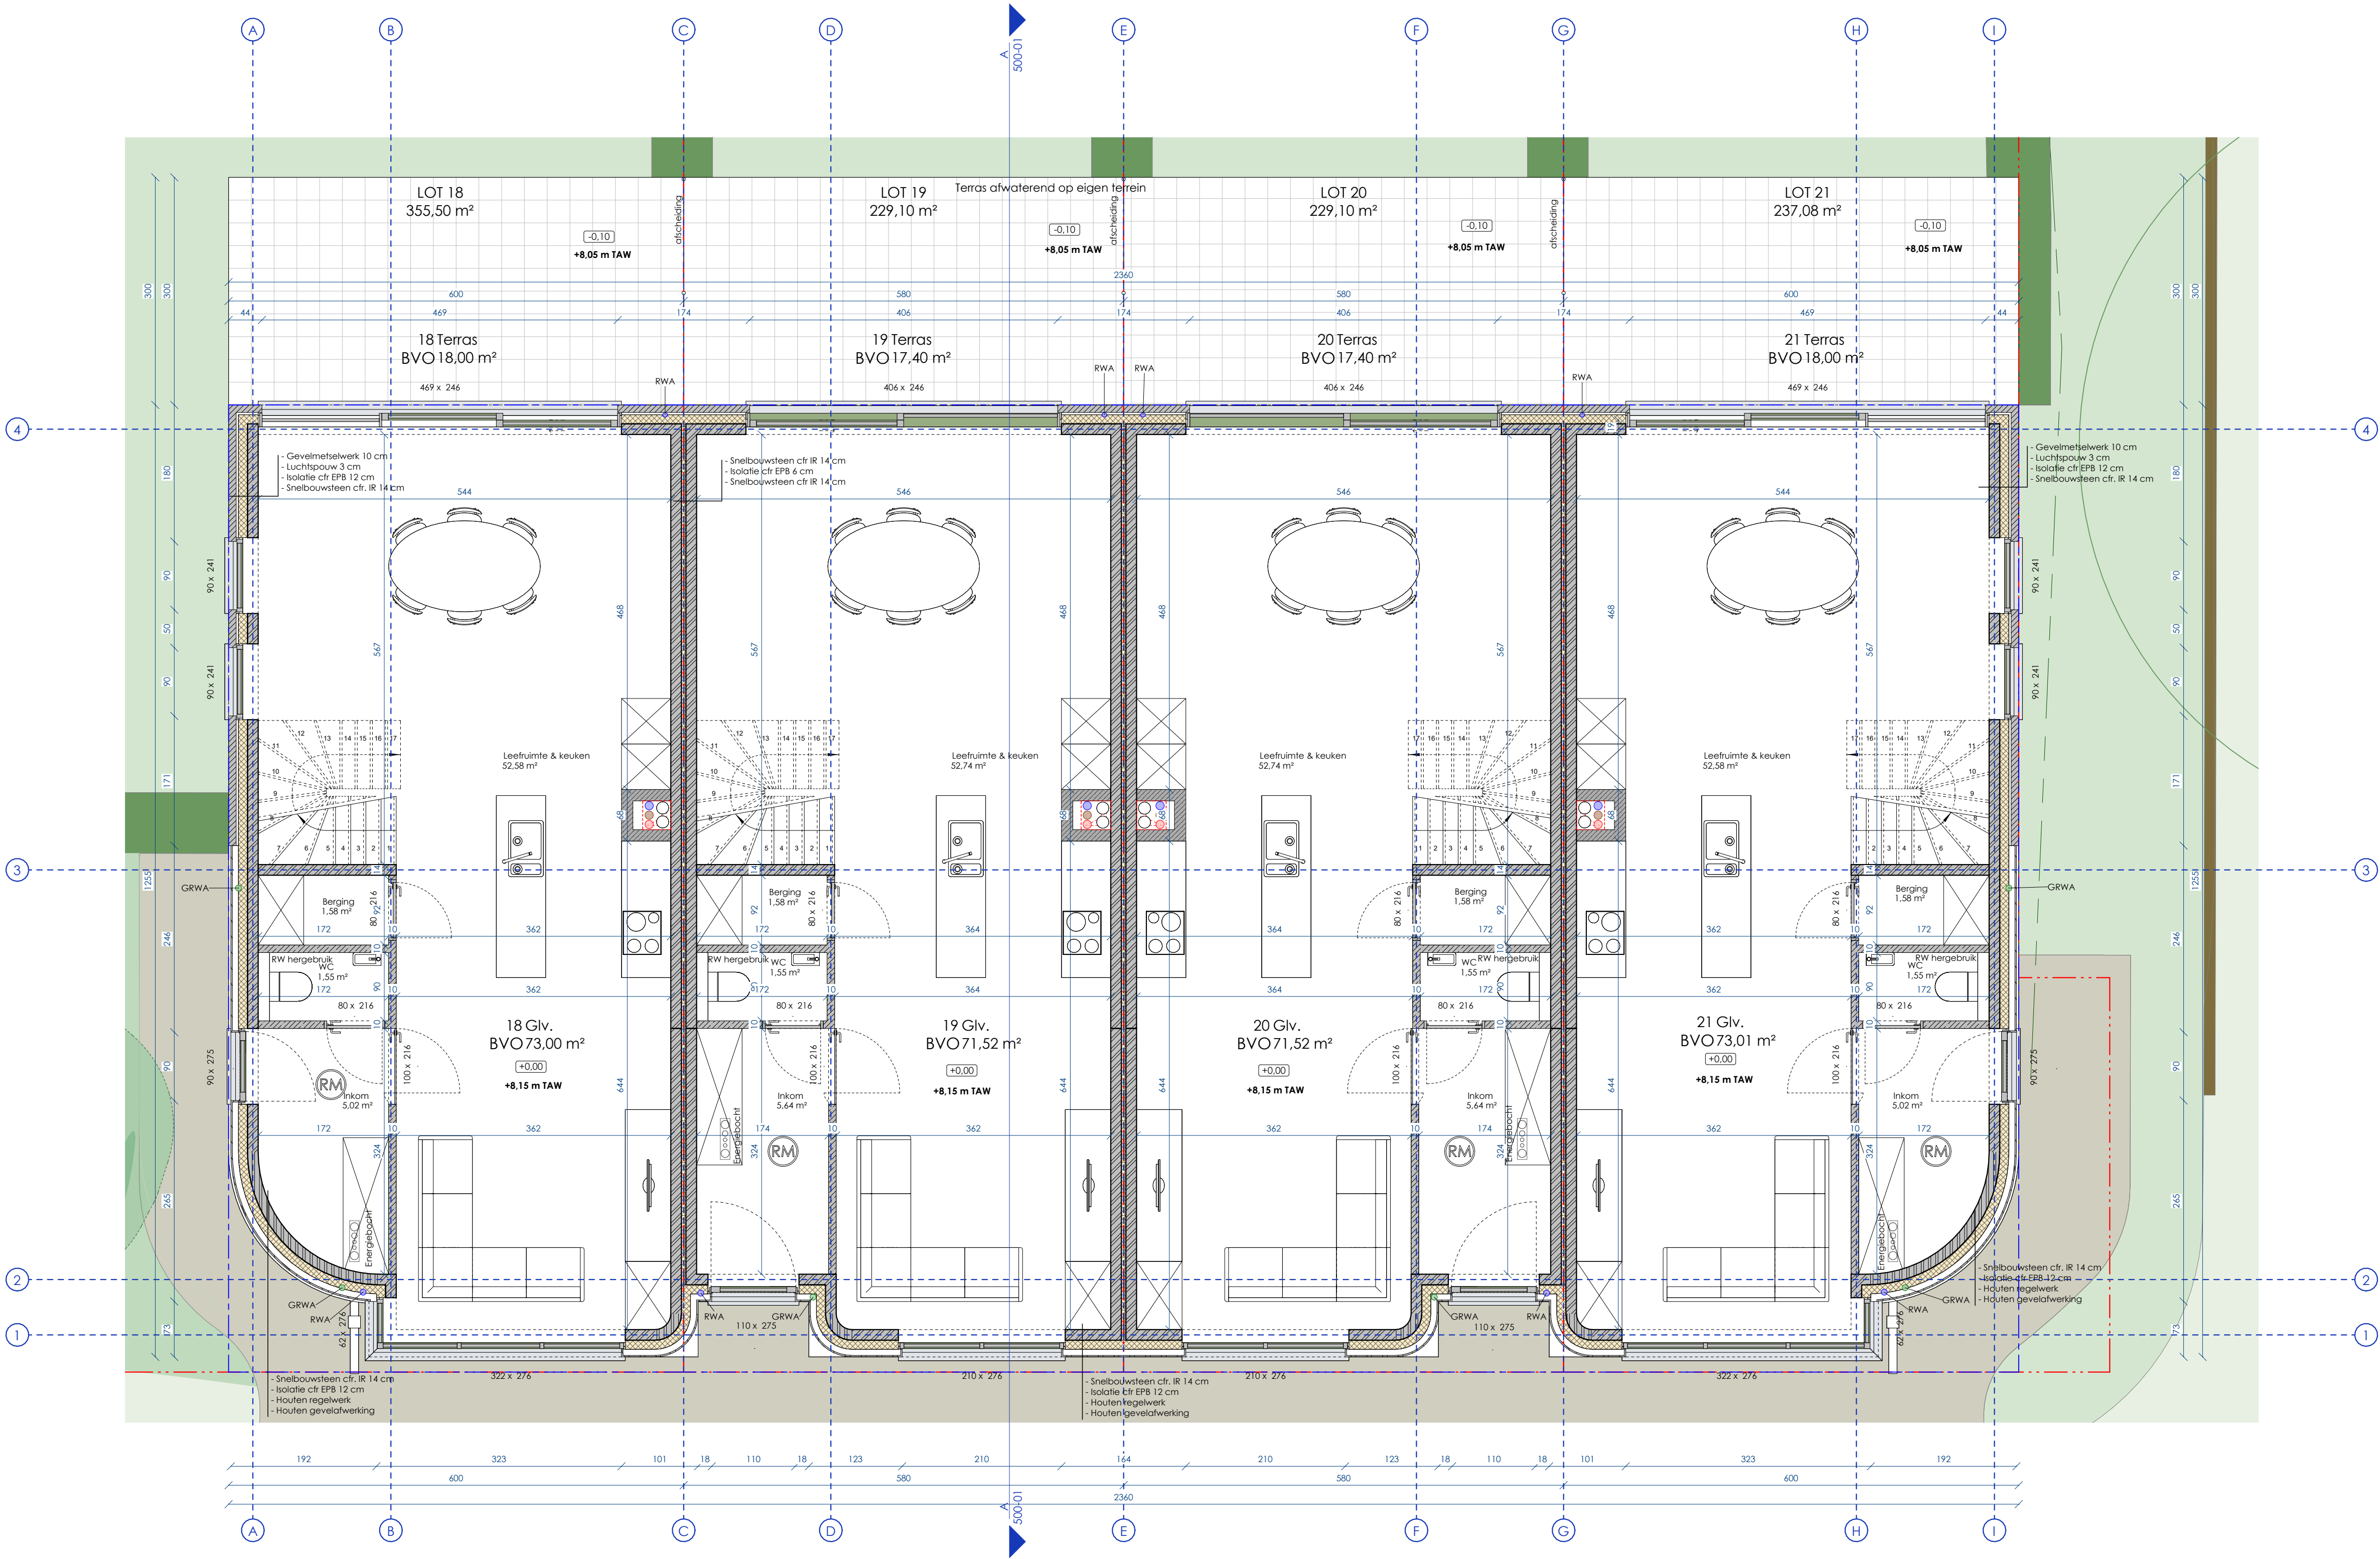

**ZIE BIJZONDERE
VOORWAARDE(N)**