
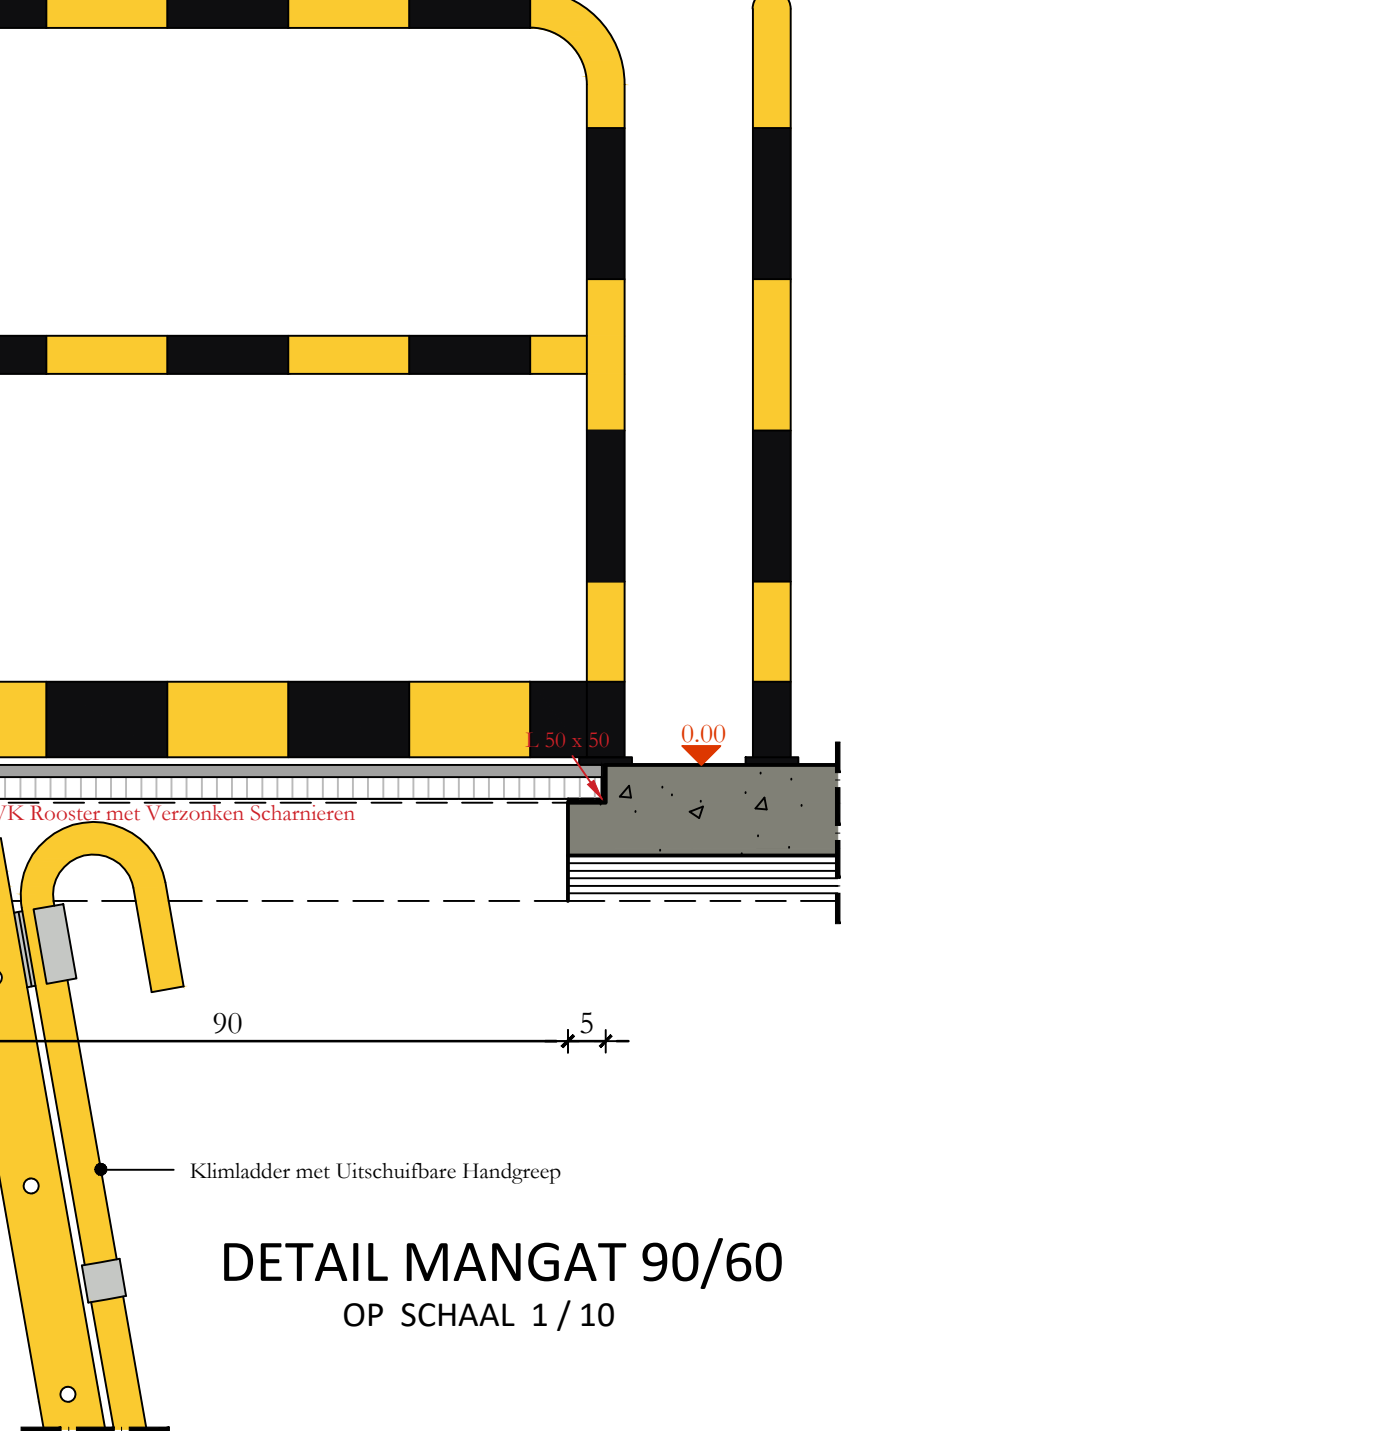
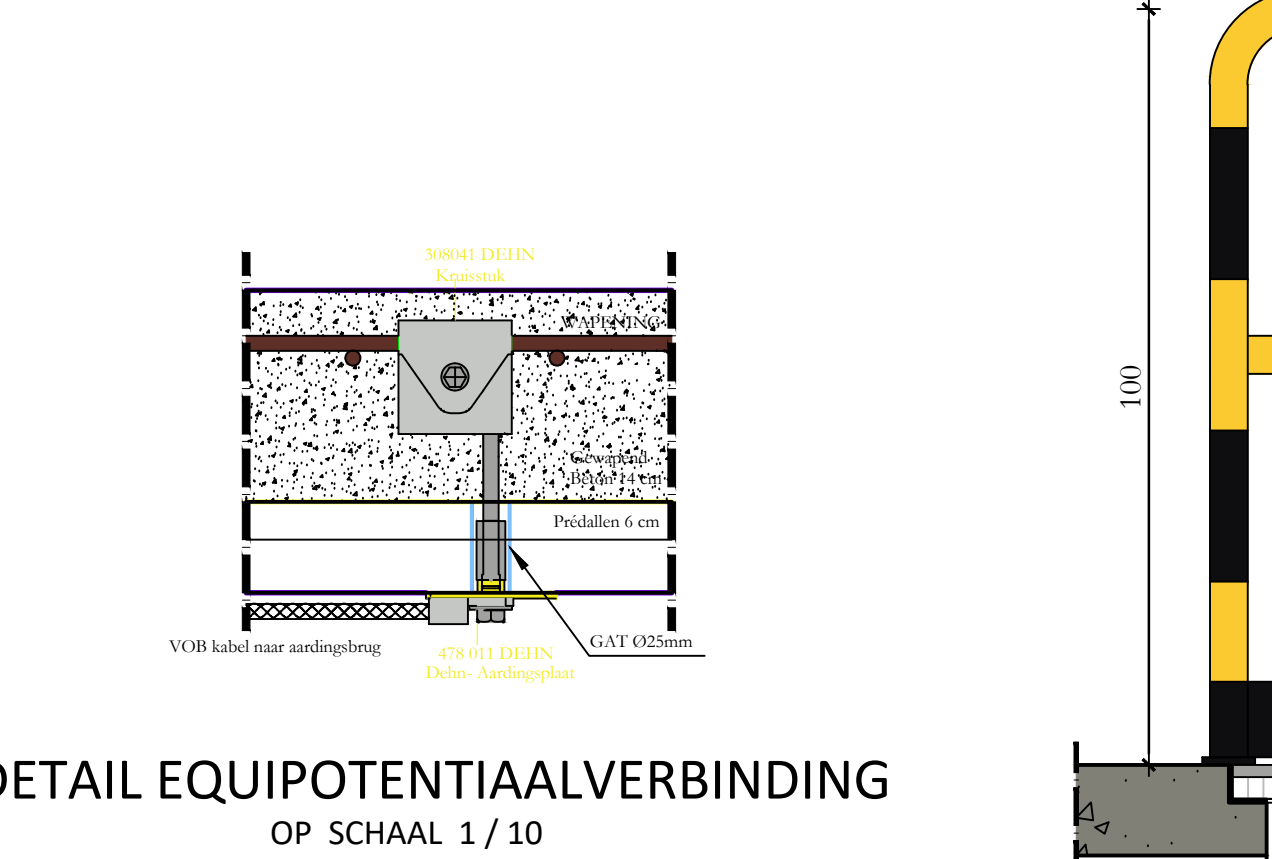
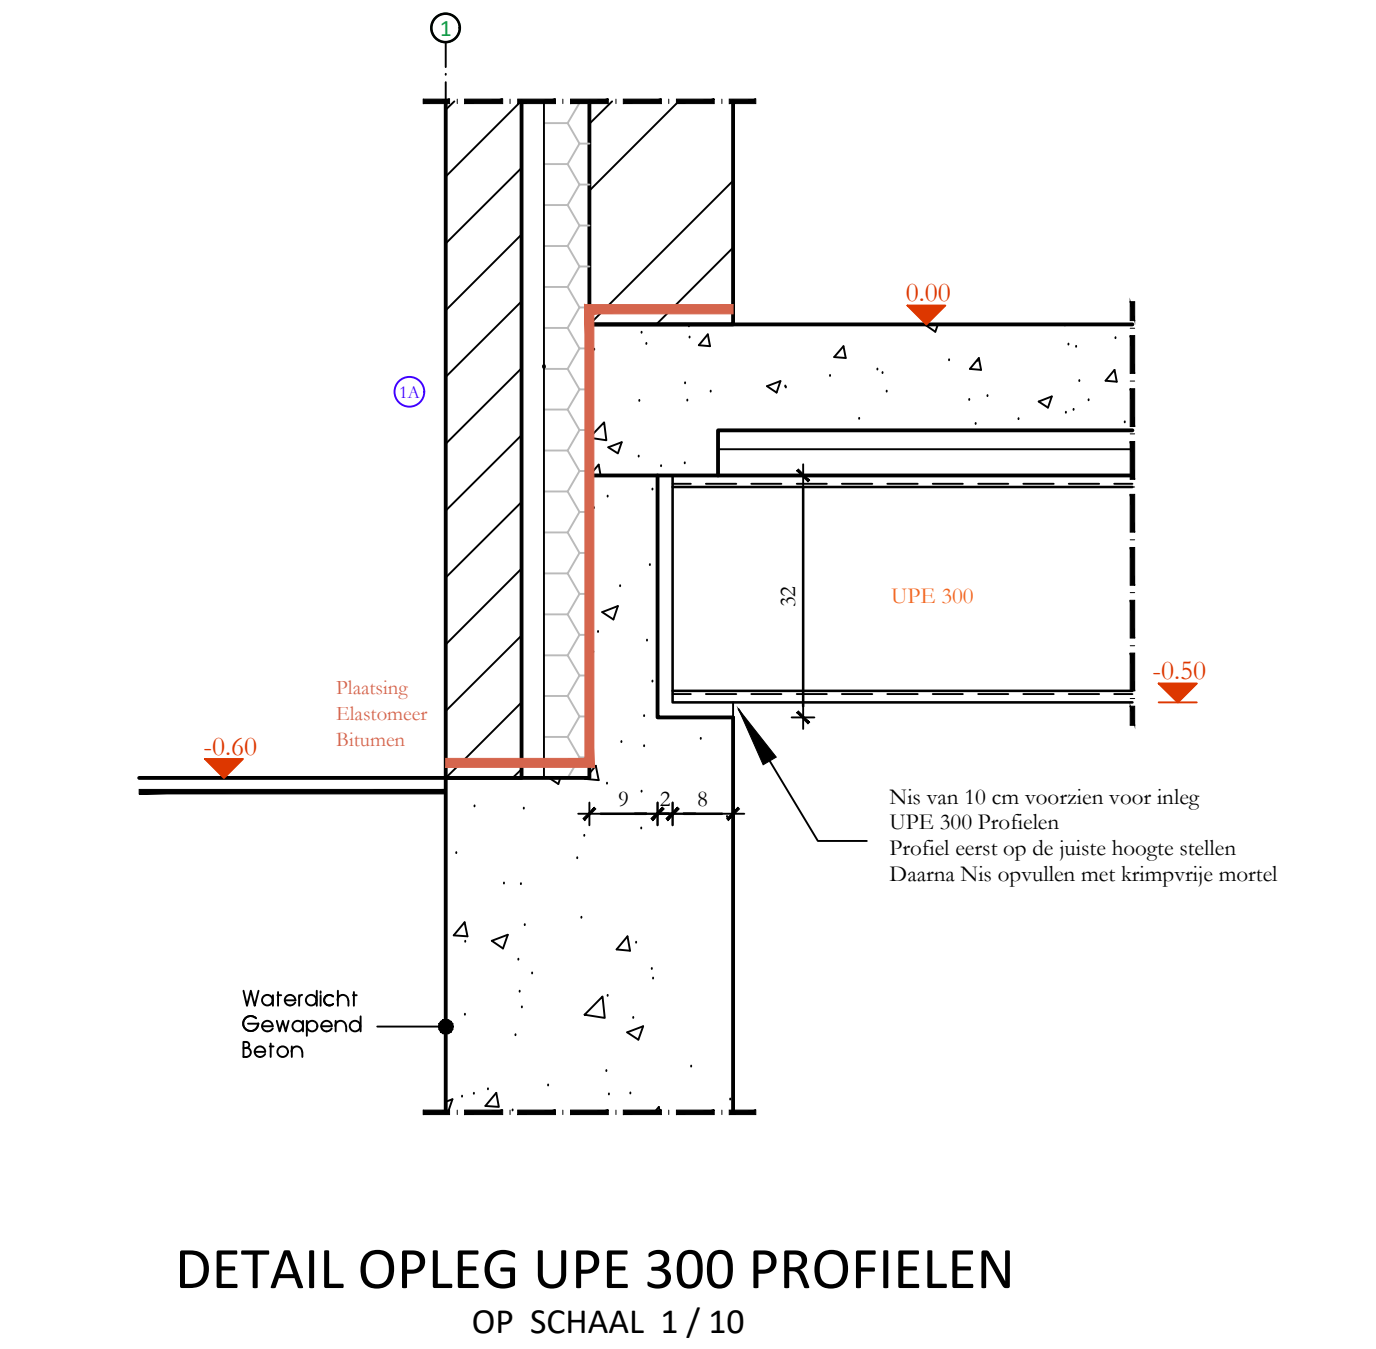
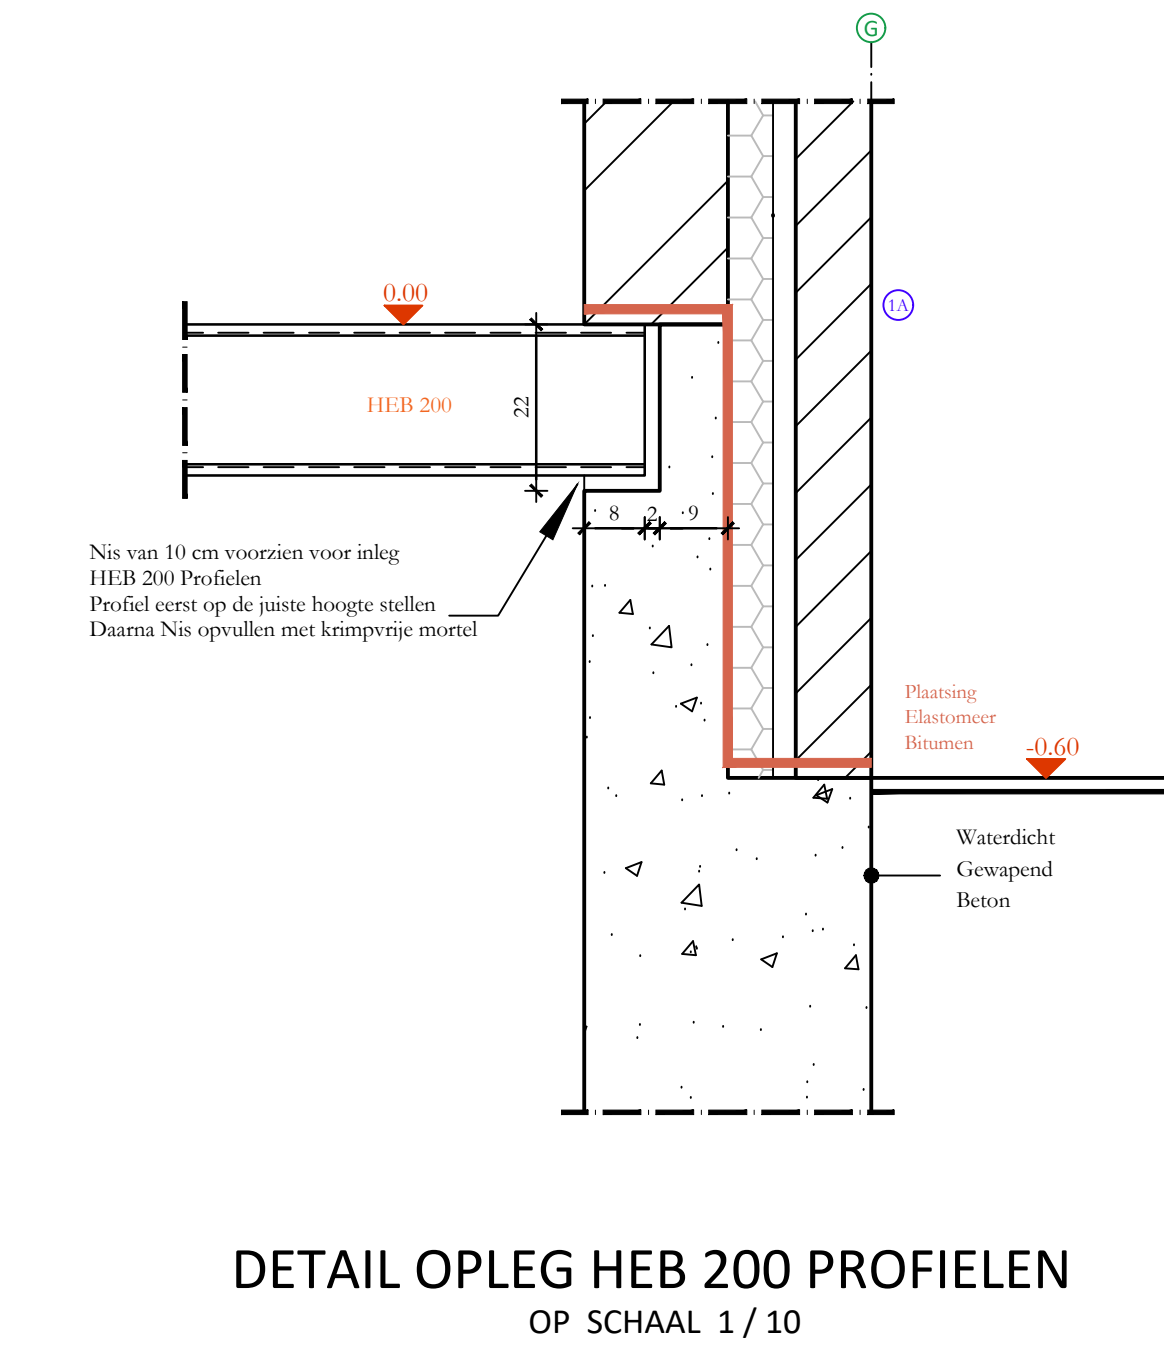
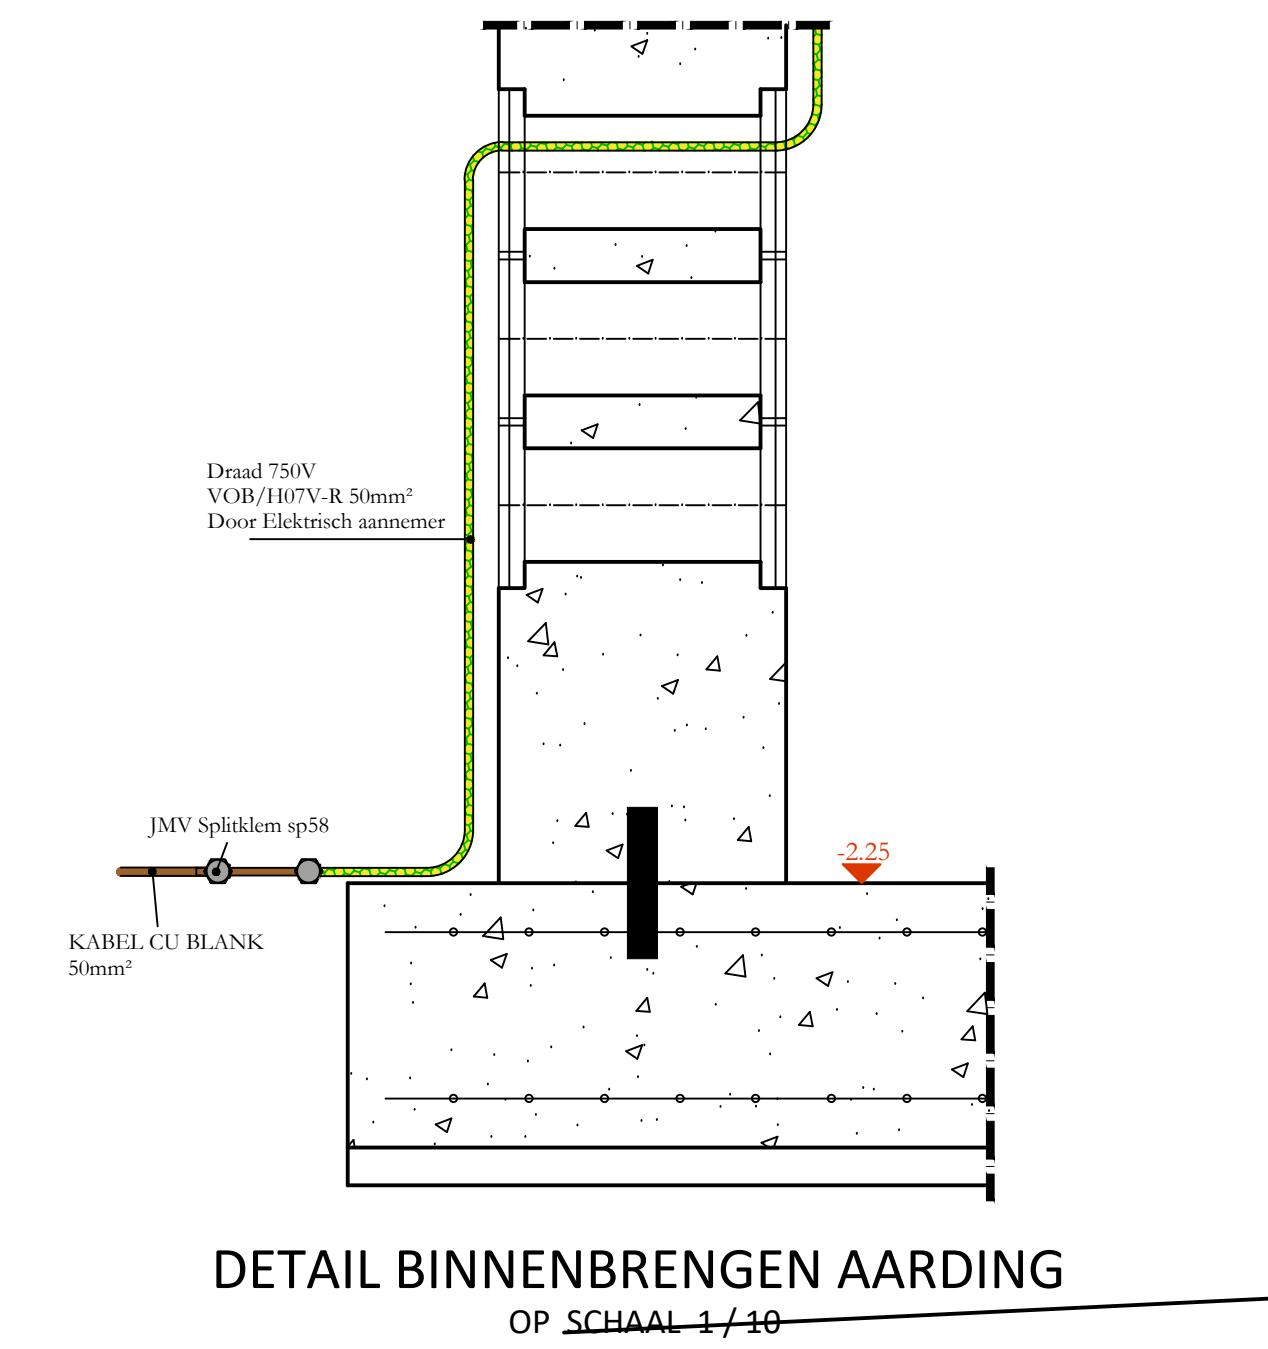
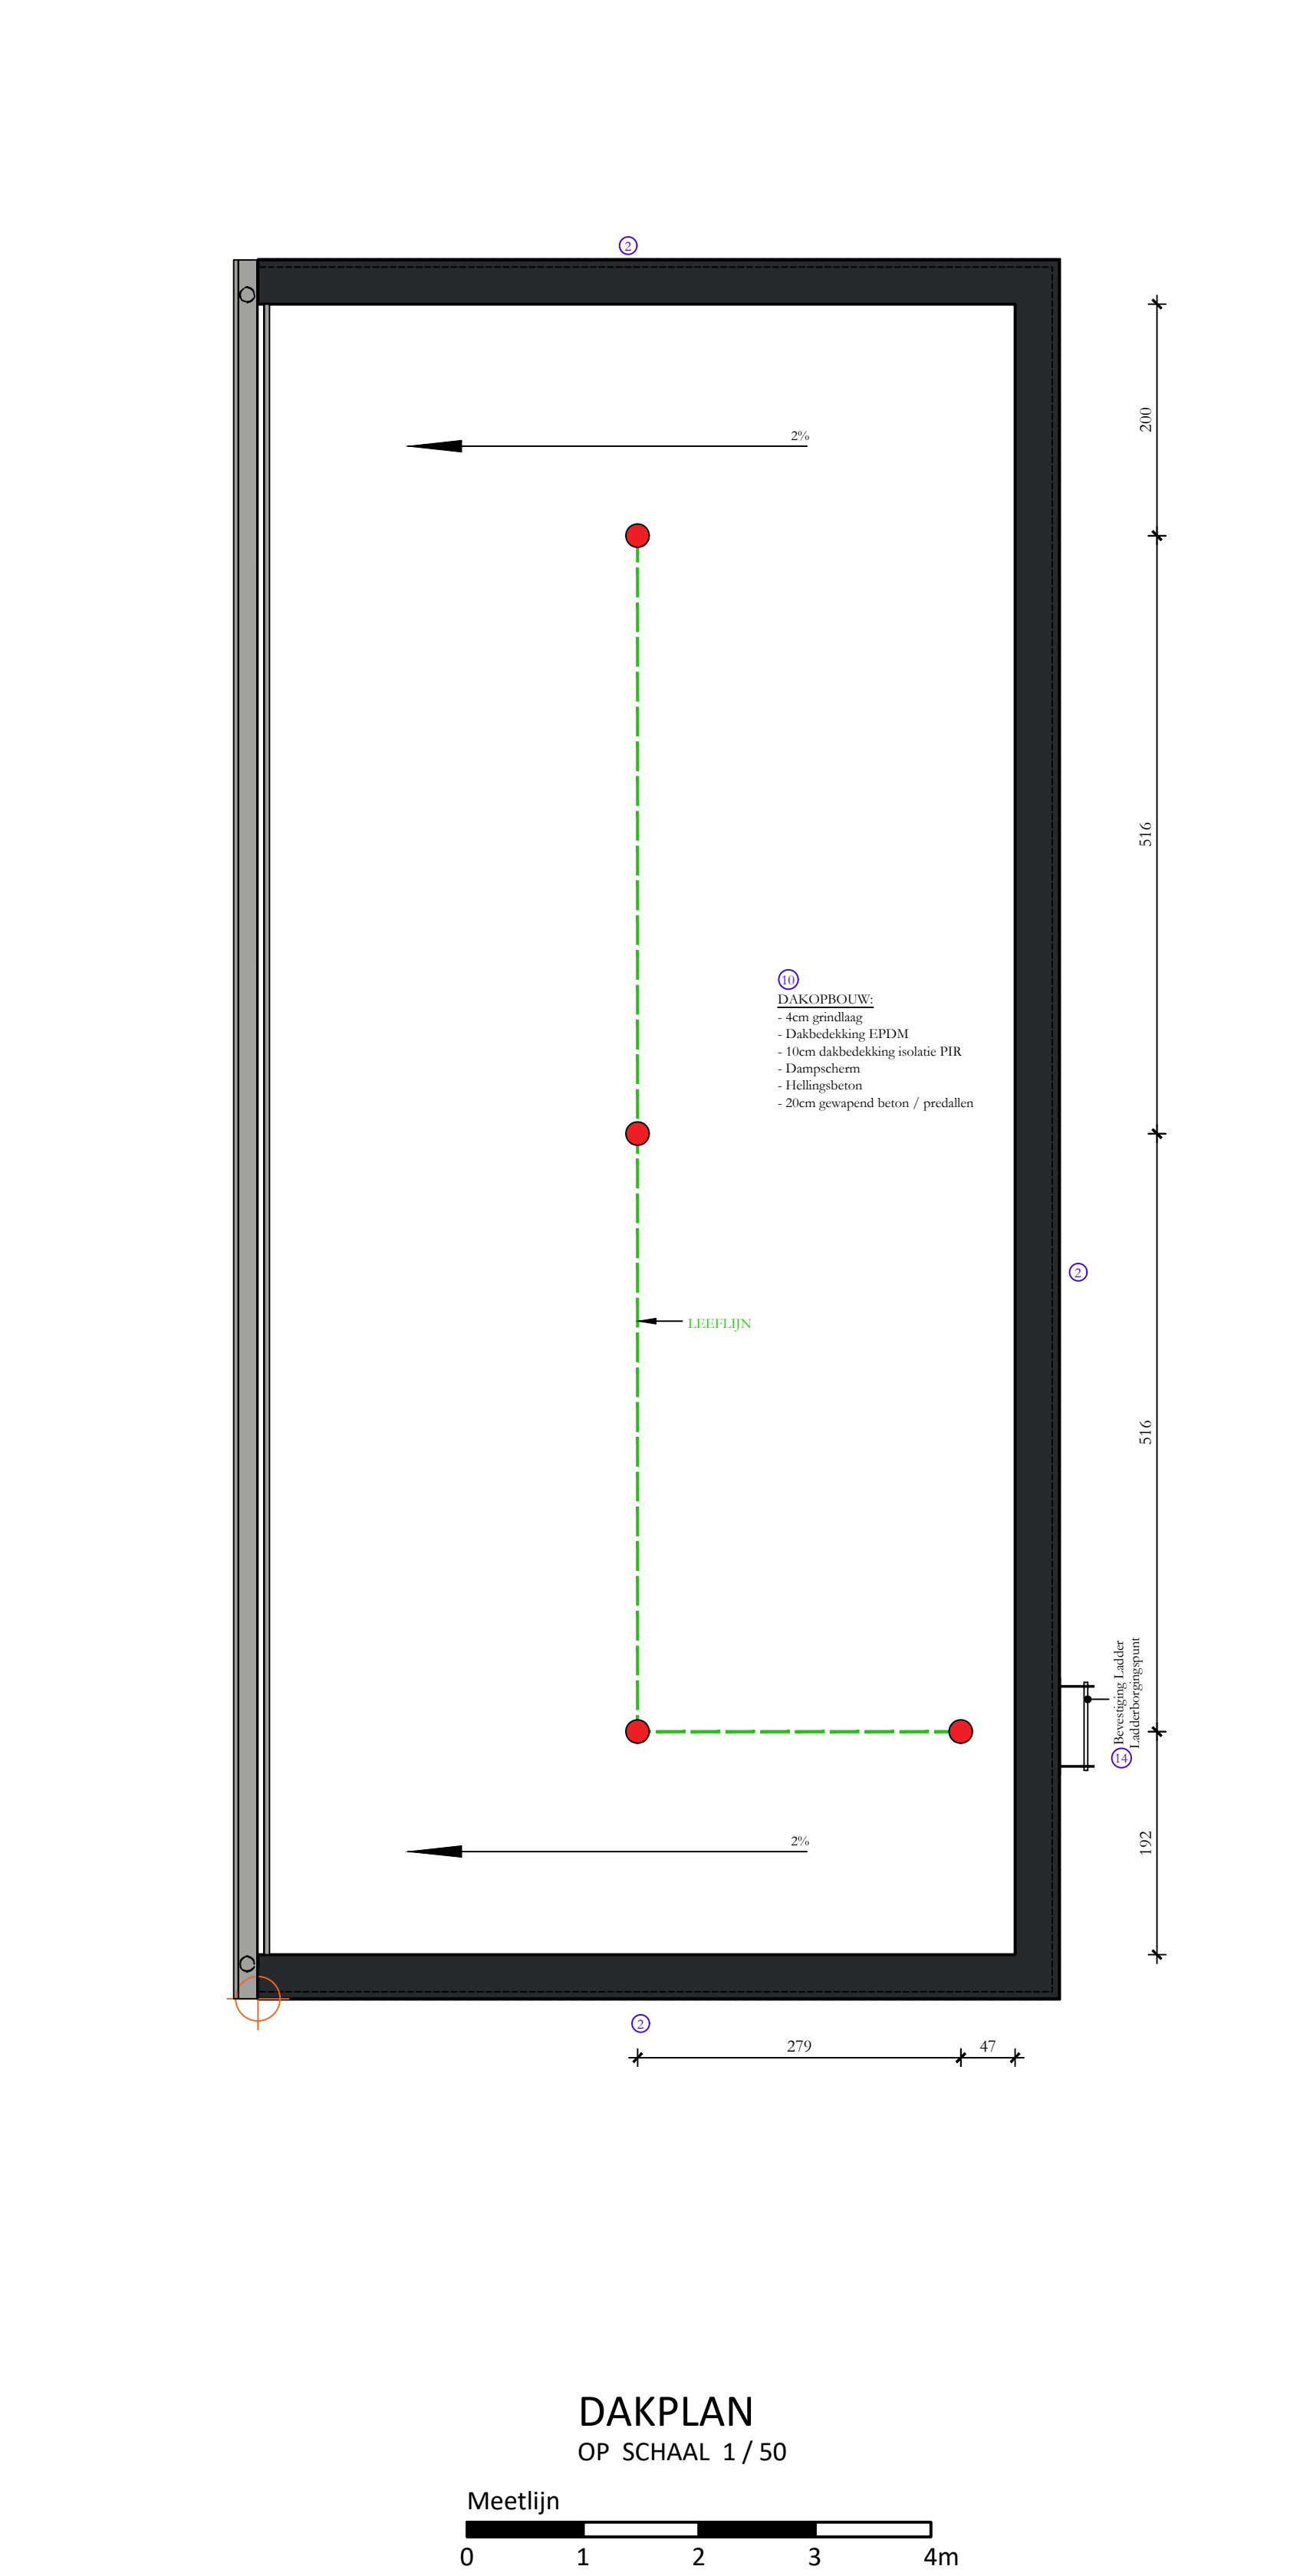
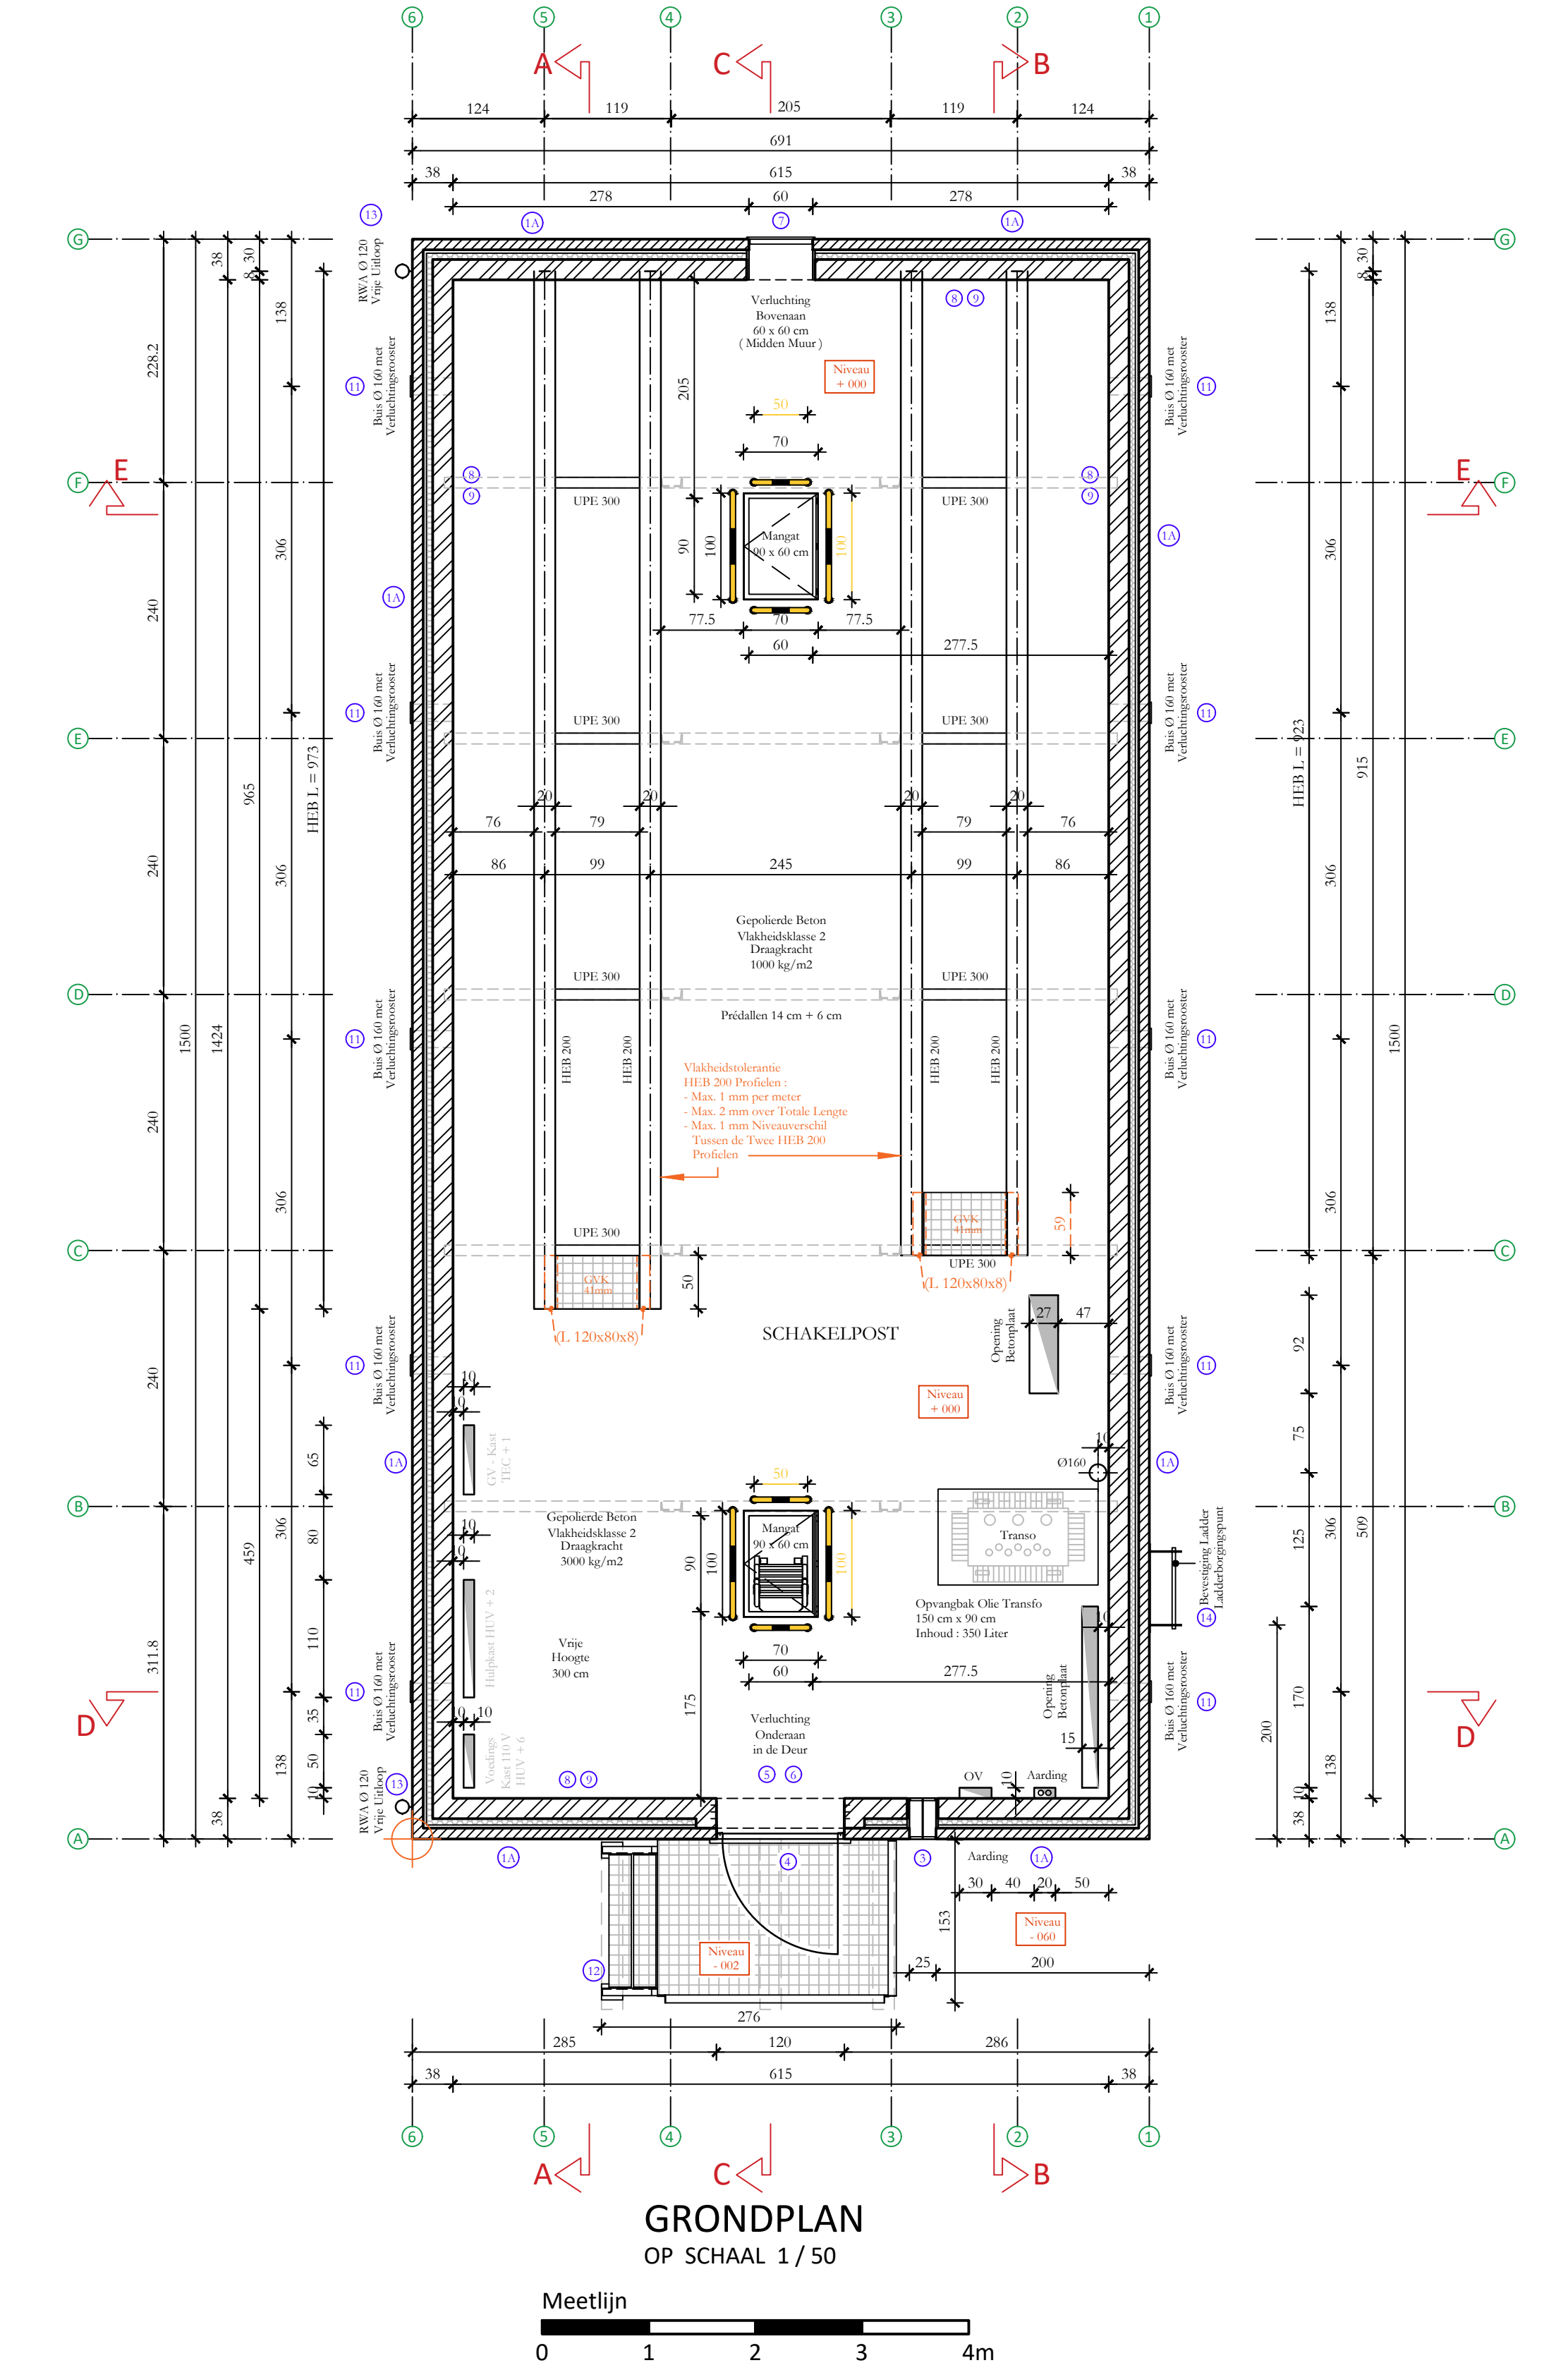
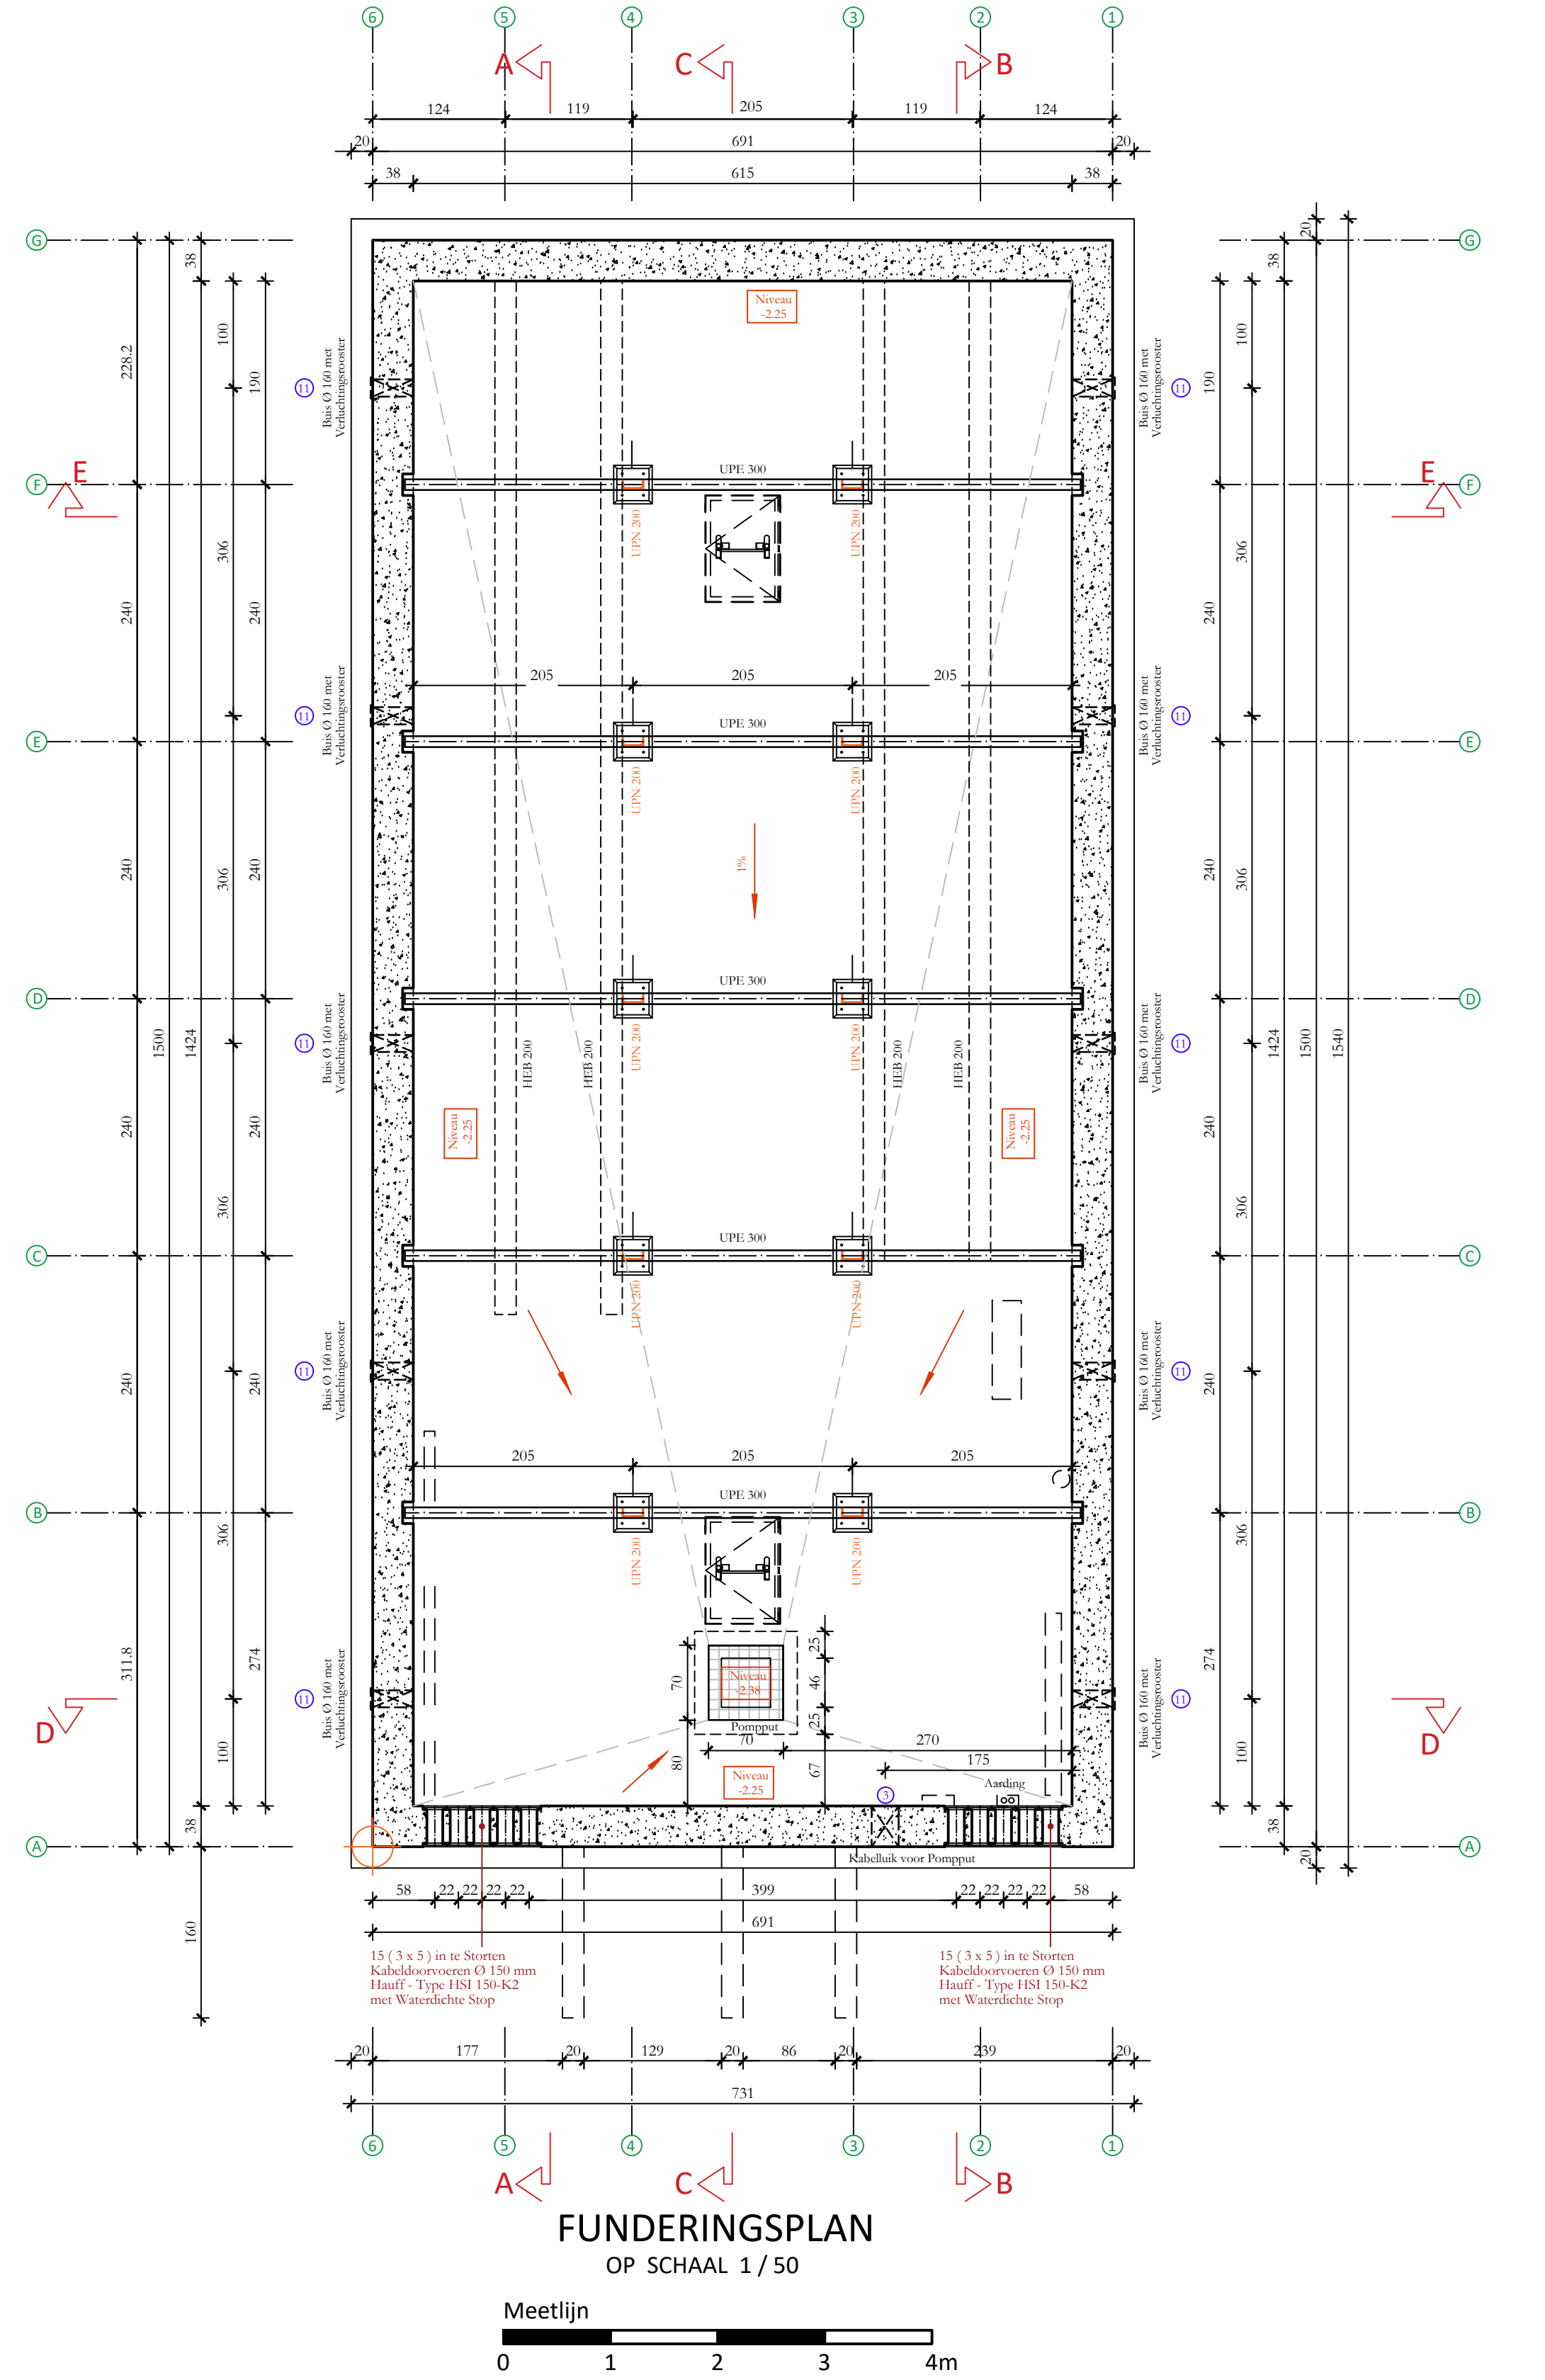
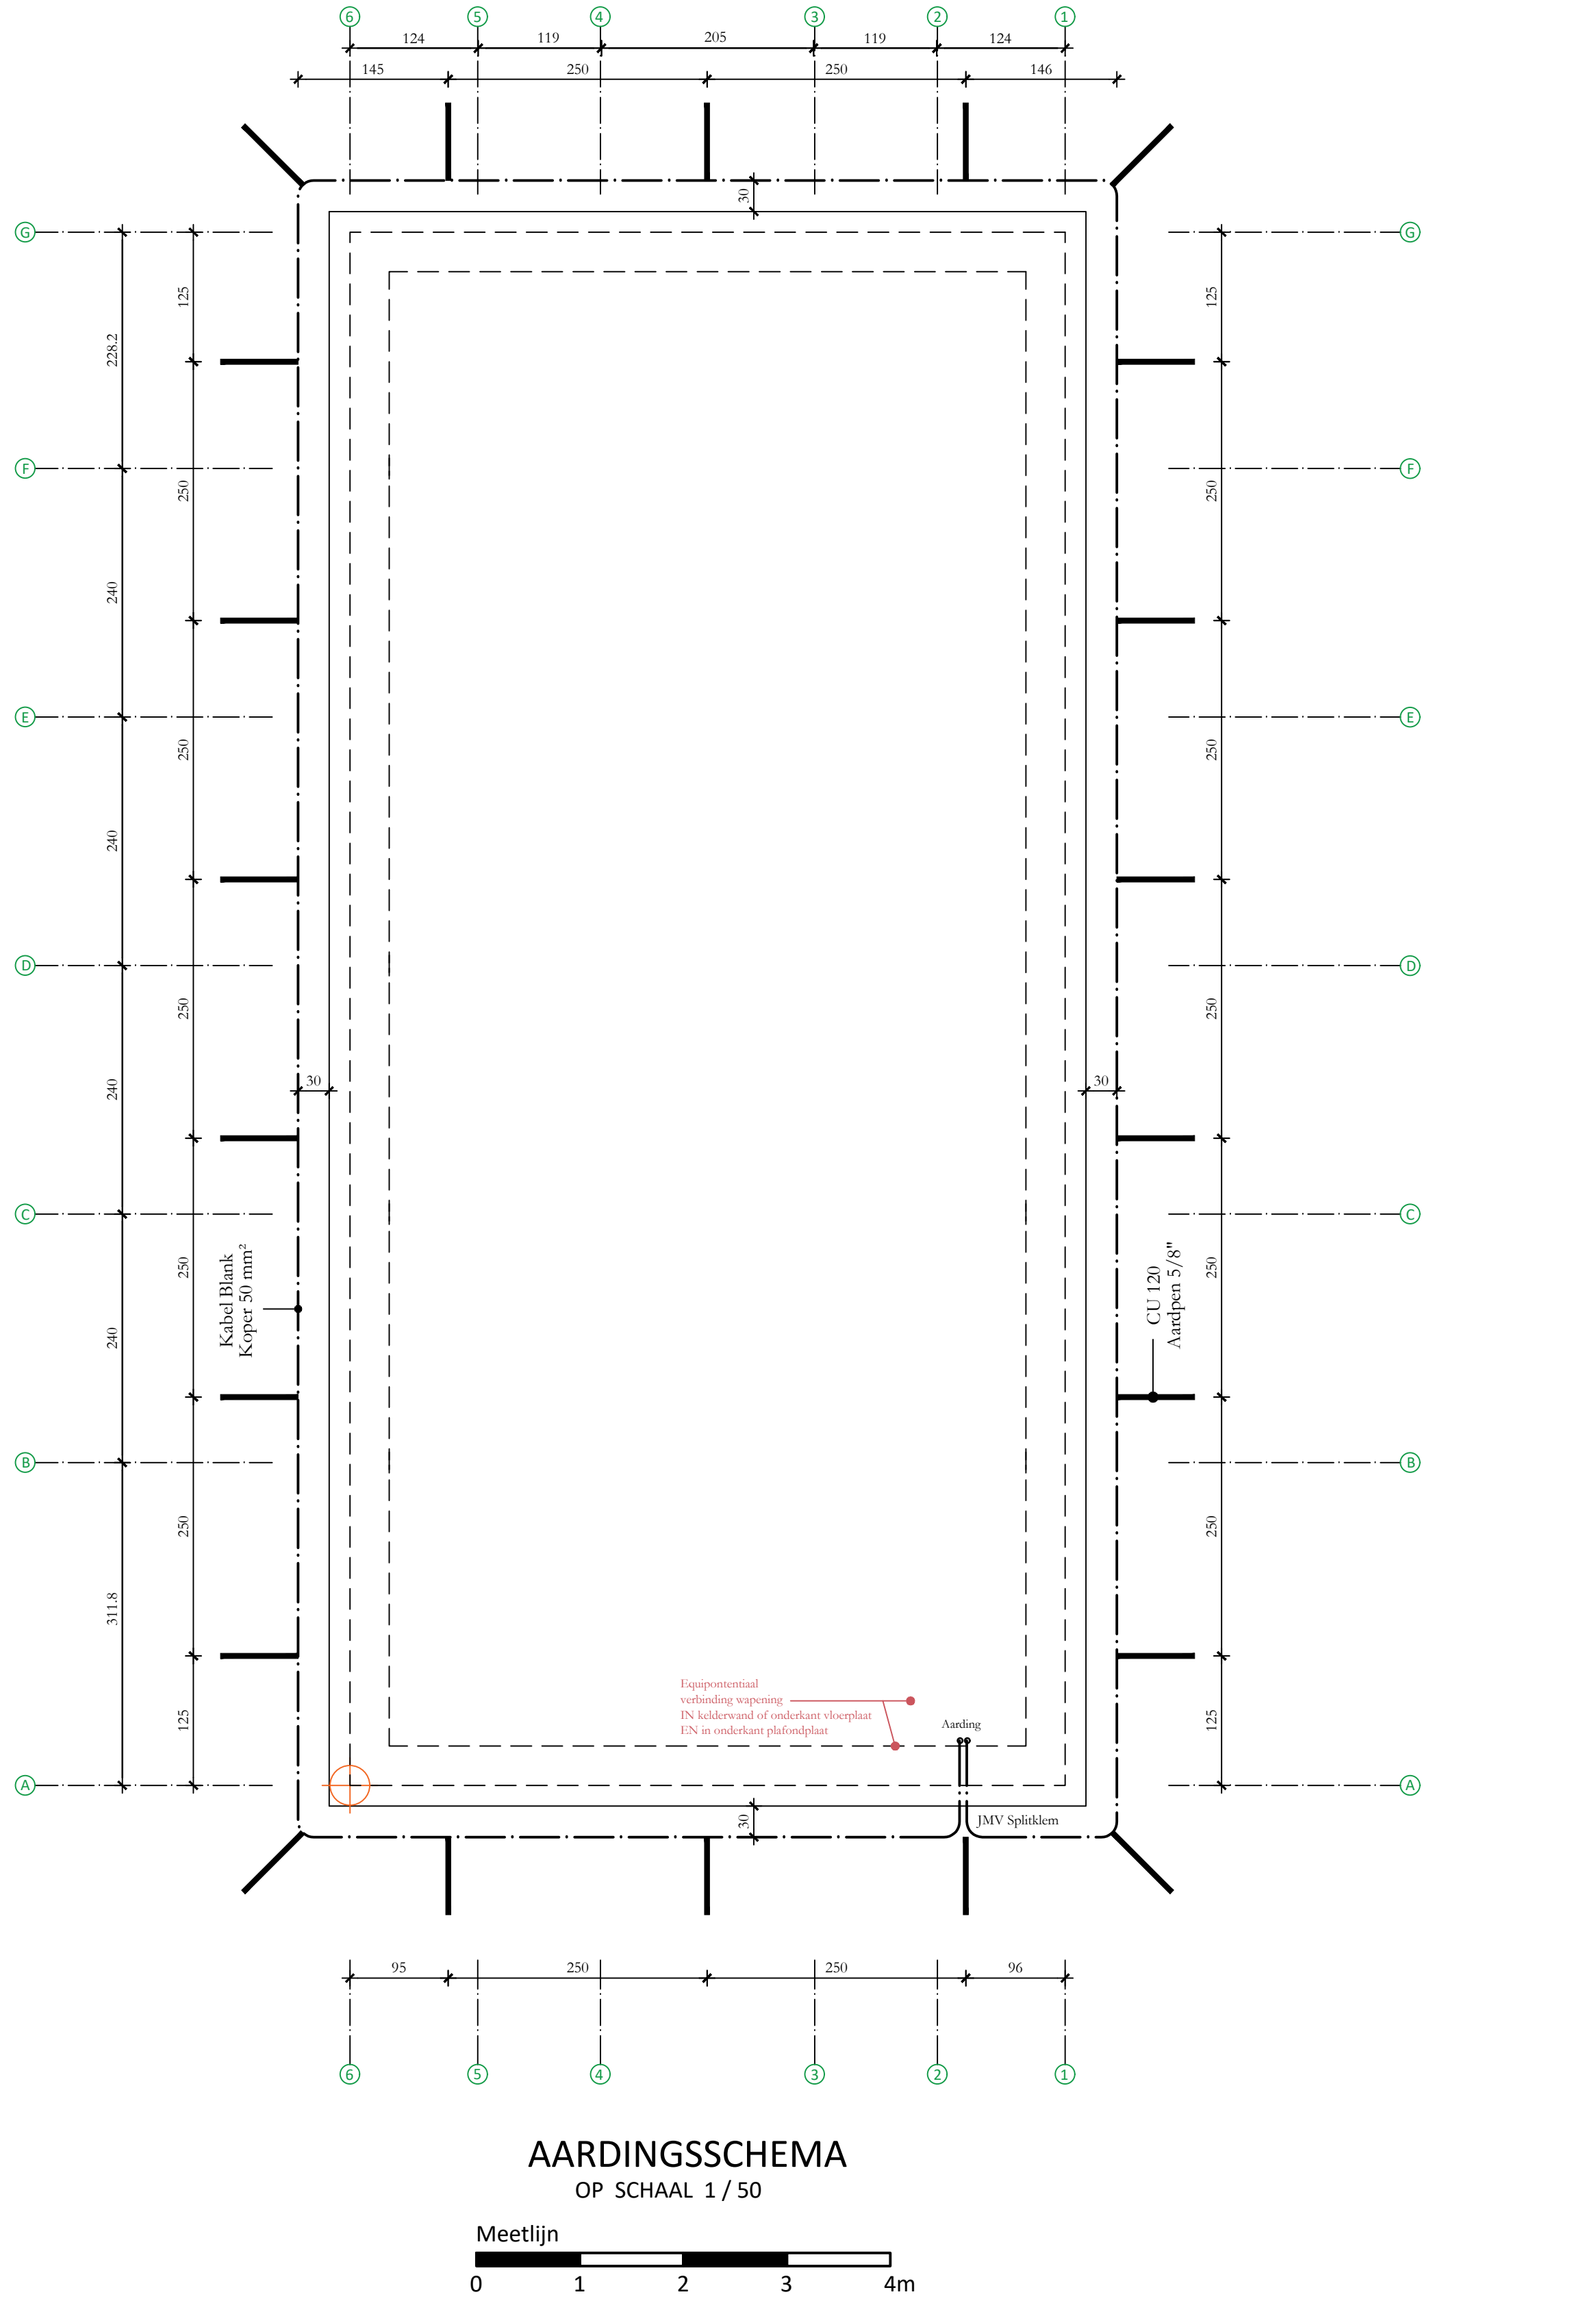


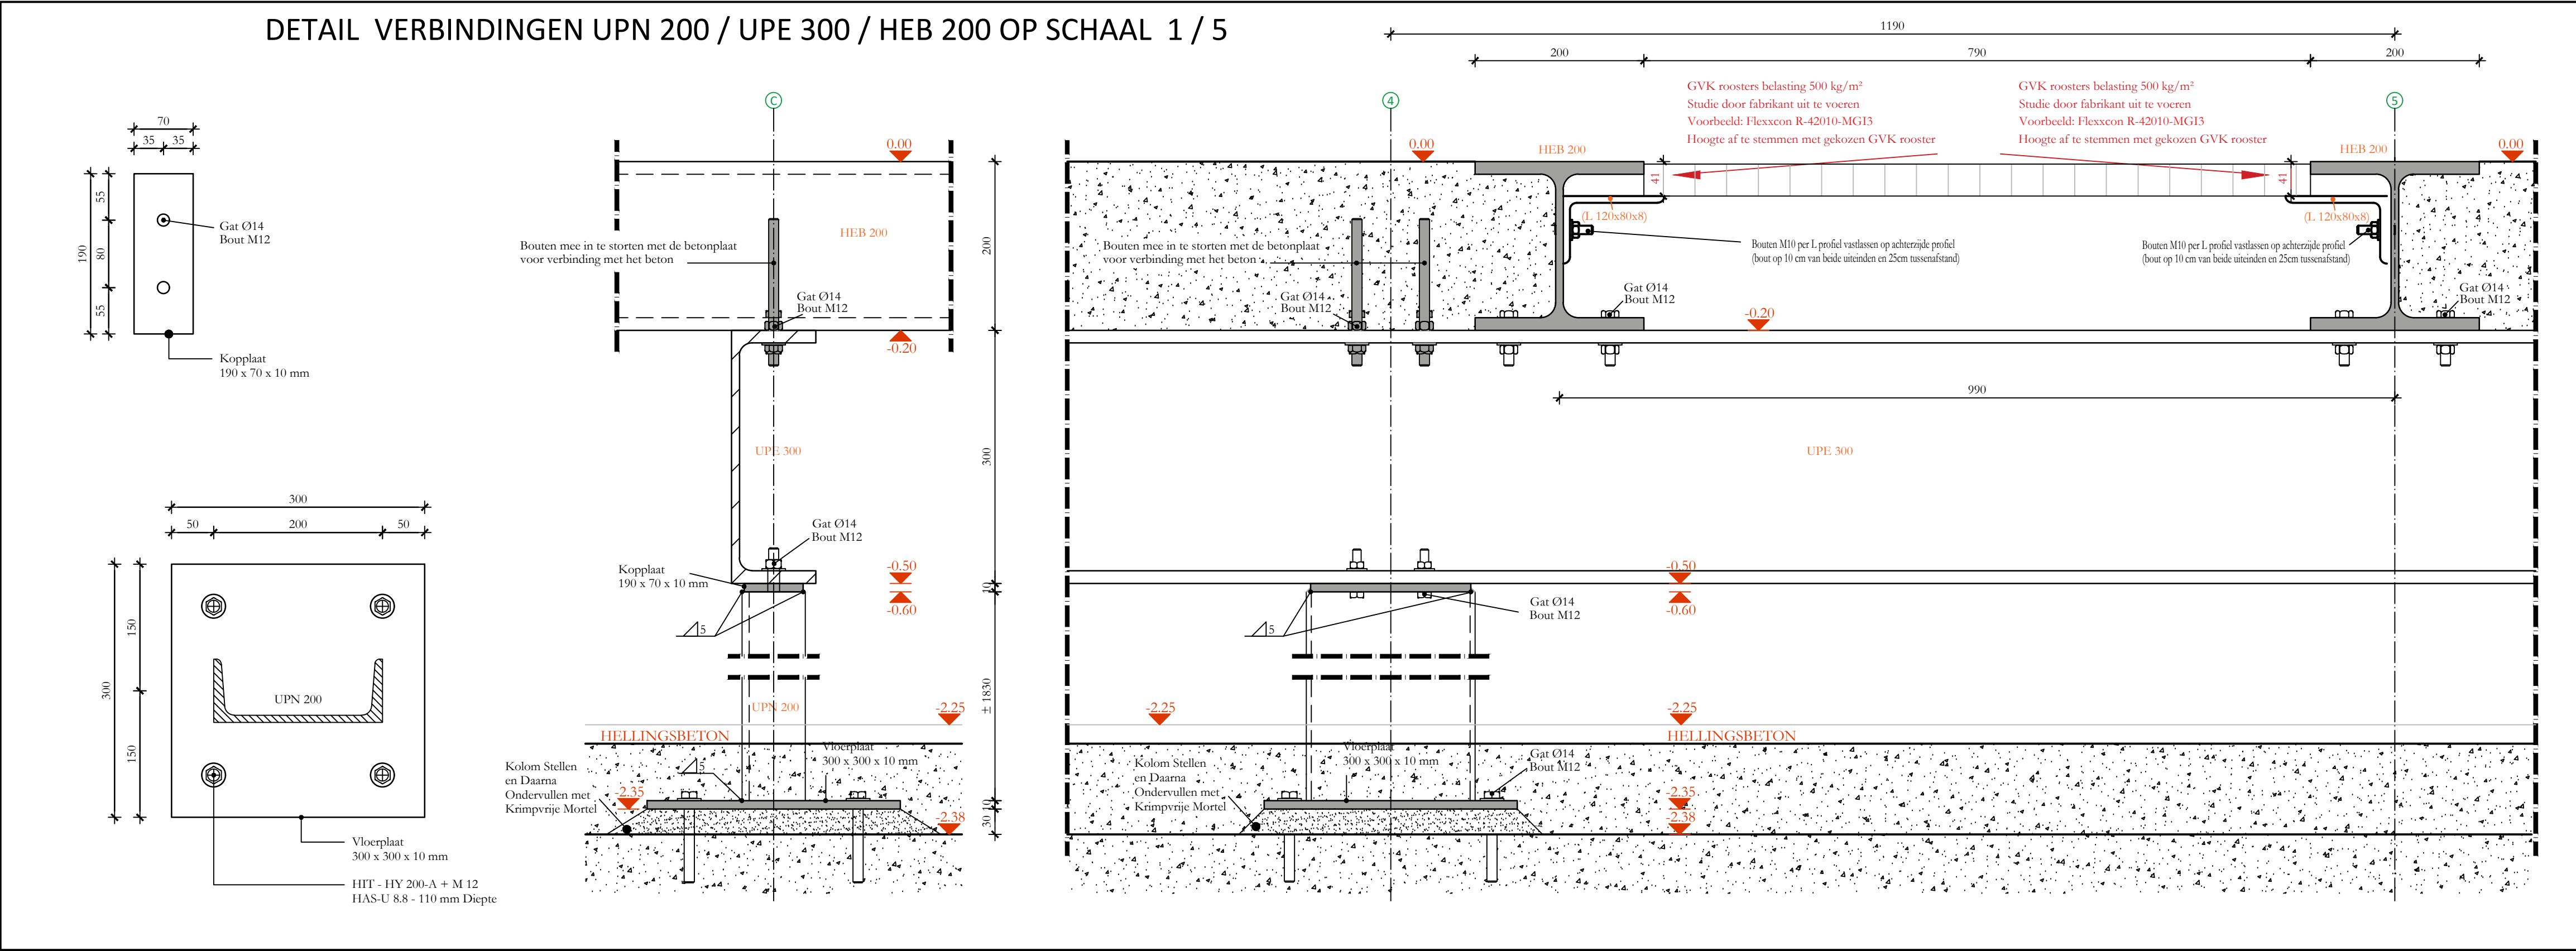

Project information and contact details for signum+ architects.

fluvius

signum+ architects

Projectnummer: EVC9902
Bestandsnaam: BA_Cabine_C_Bouwsplan Cabine Signet
NG nr: geen
net nr: 6200000181
nr plan: B.25.196
SAP nr: 91009244

School: div. Tek: FVD Naz: RRO Gek: RBE Datum: 19-09-2025