


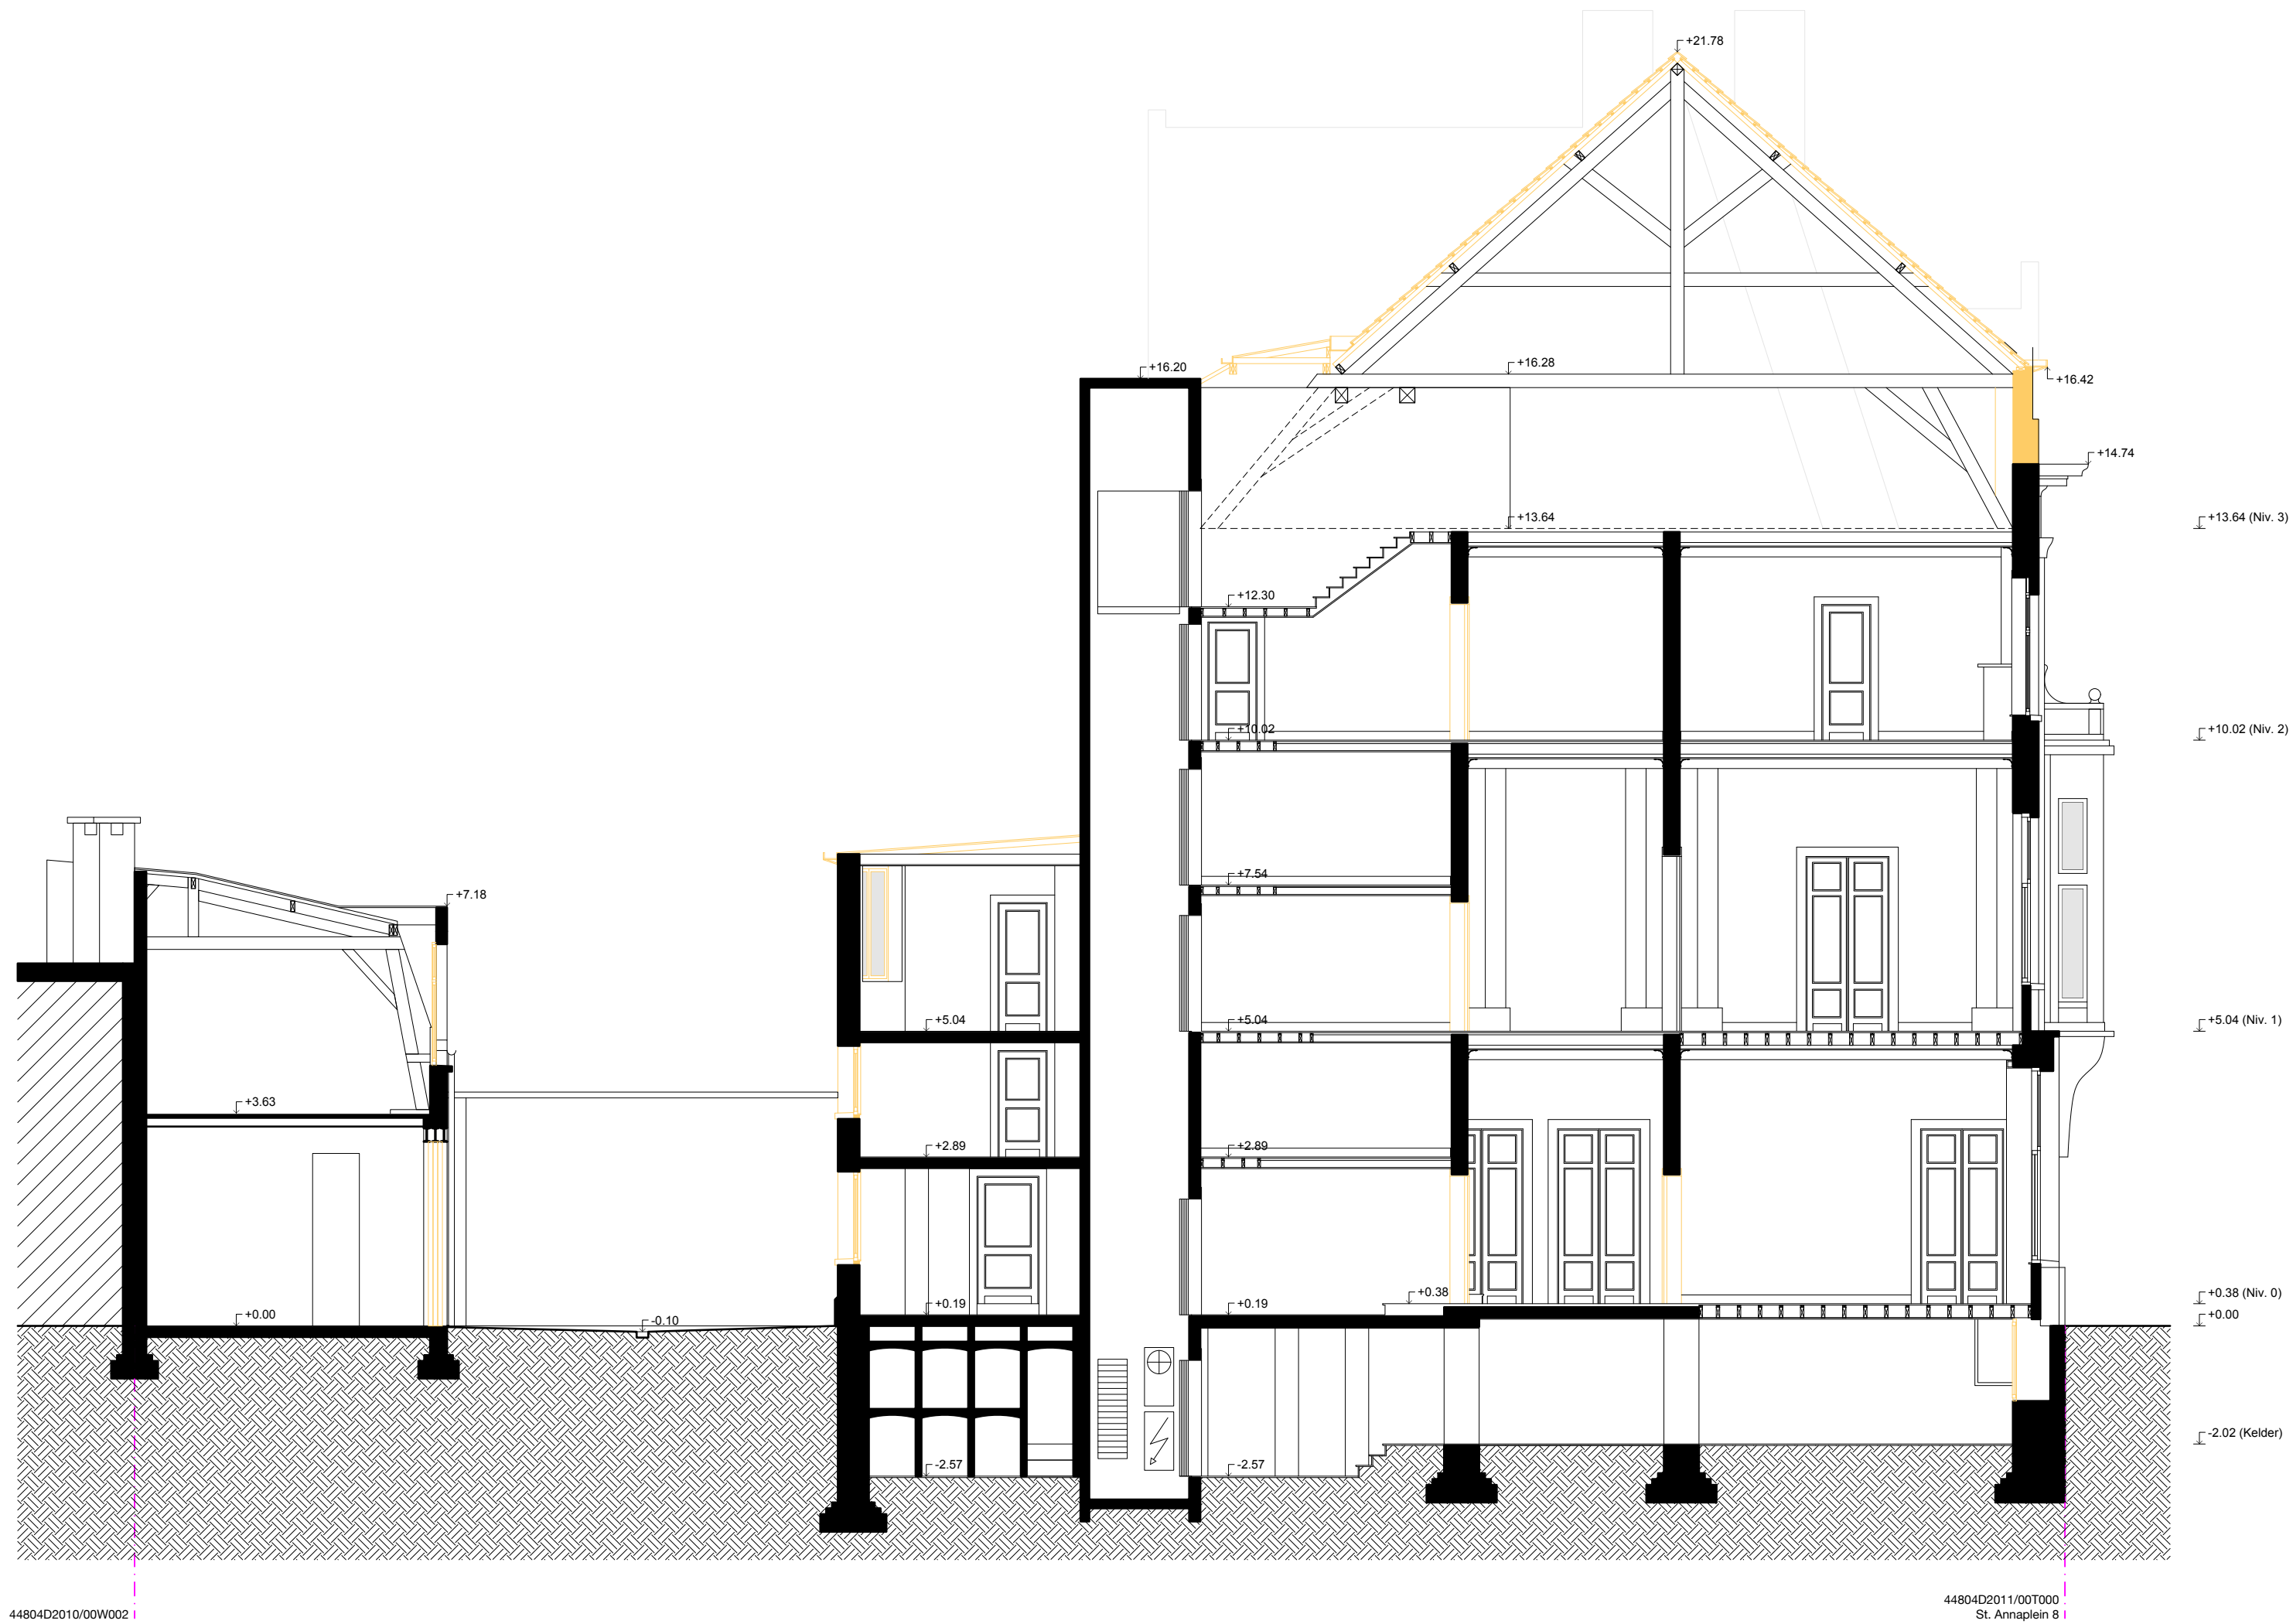

44804D2010/00W002

44804D2011/00T000
St. Annaplein 8