


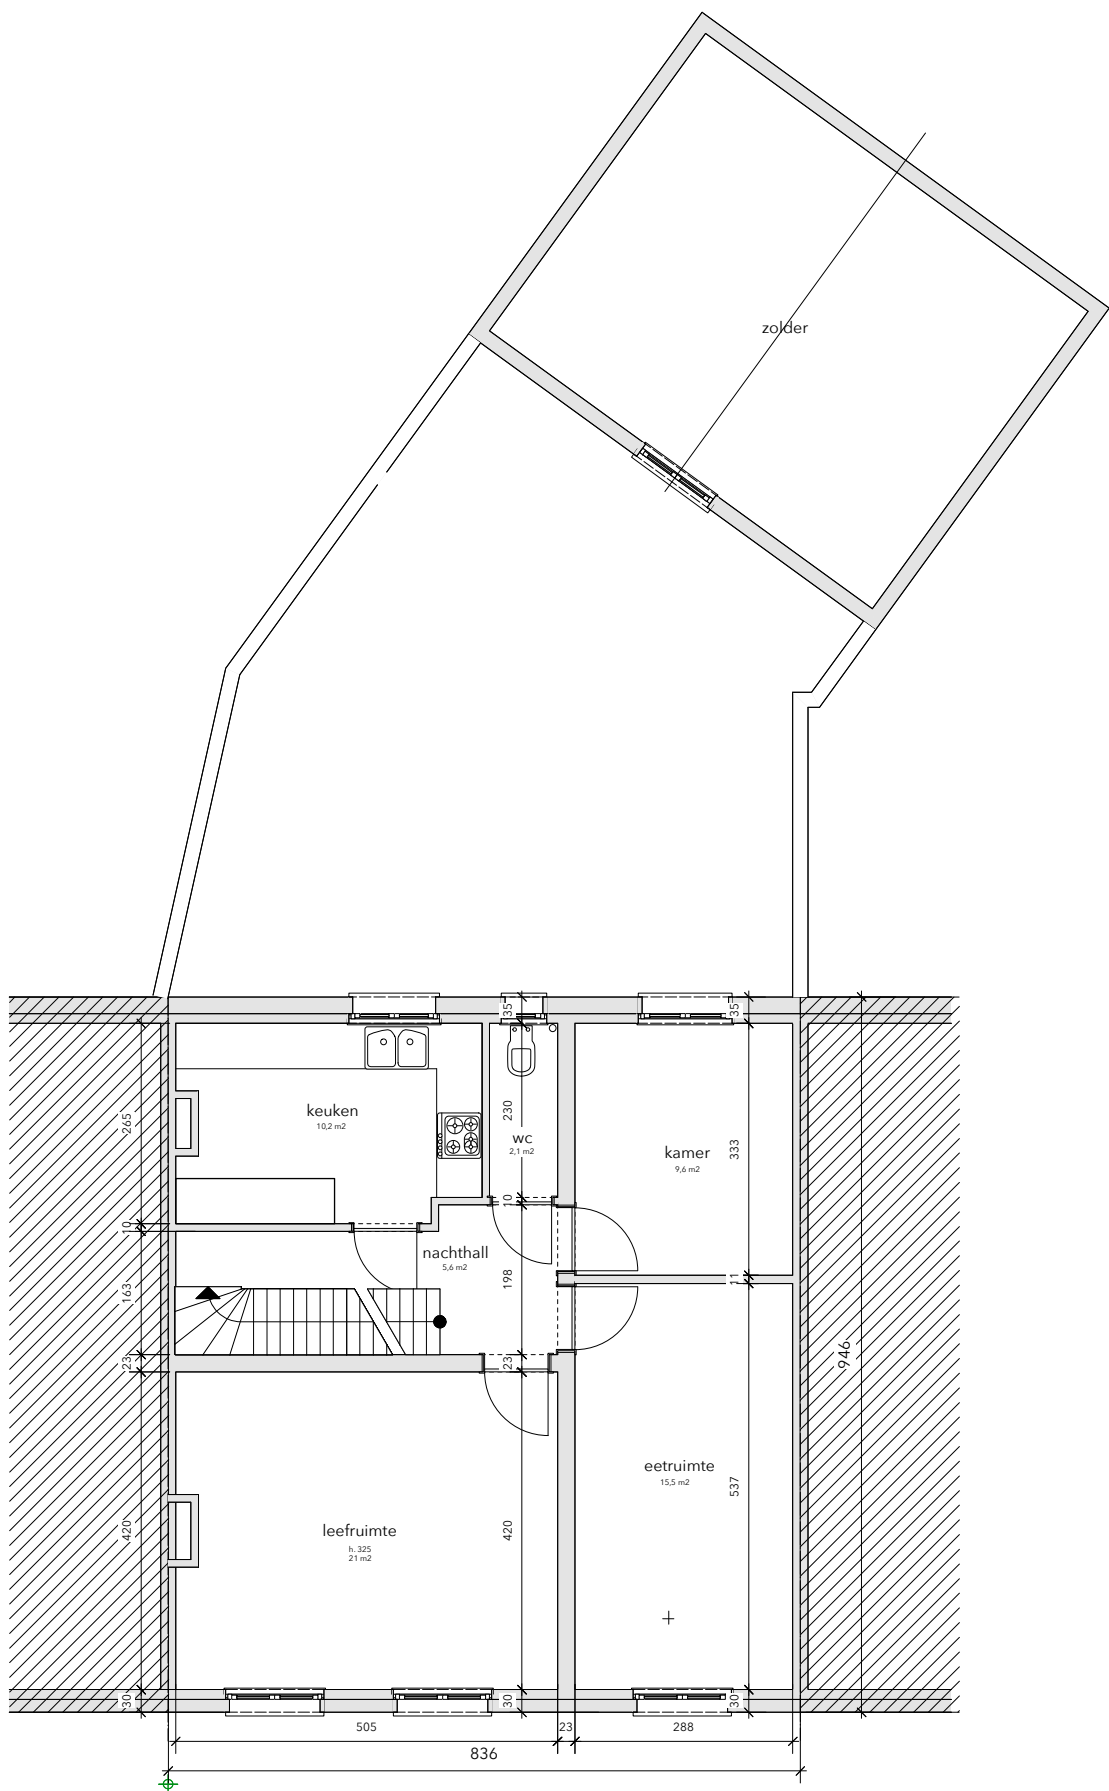

plan v.d. 1° verdieping

