


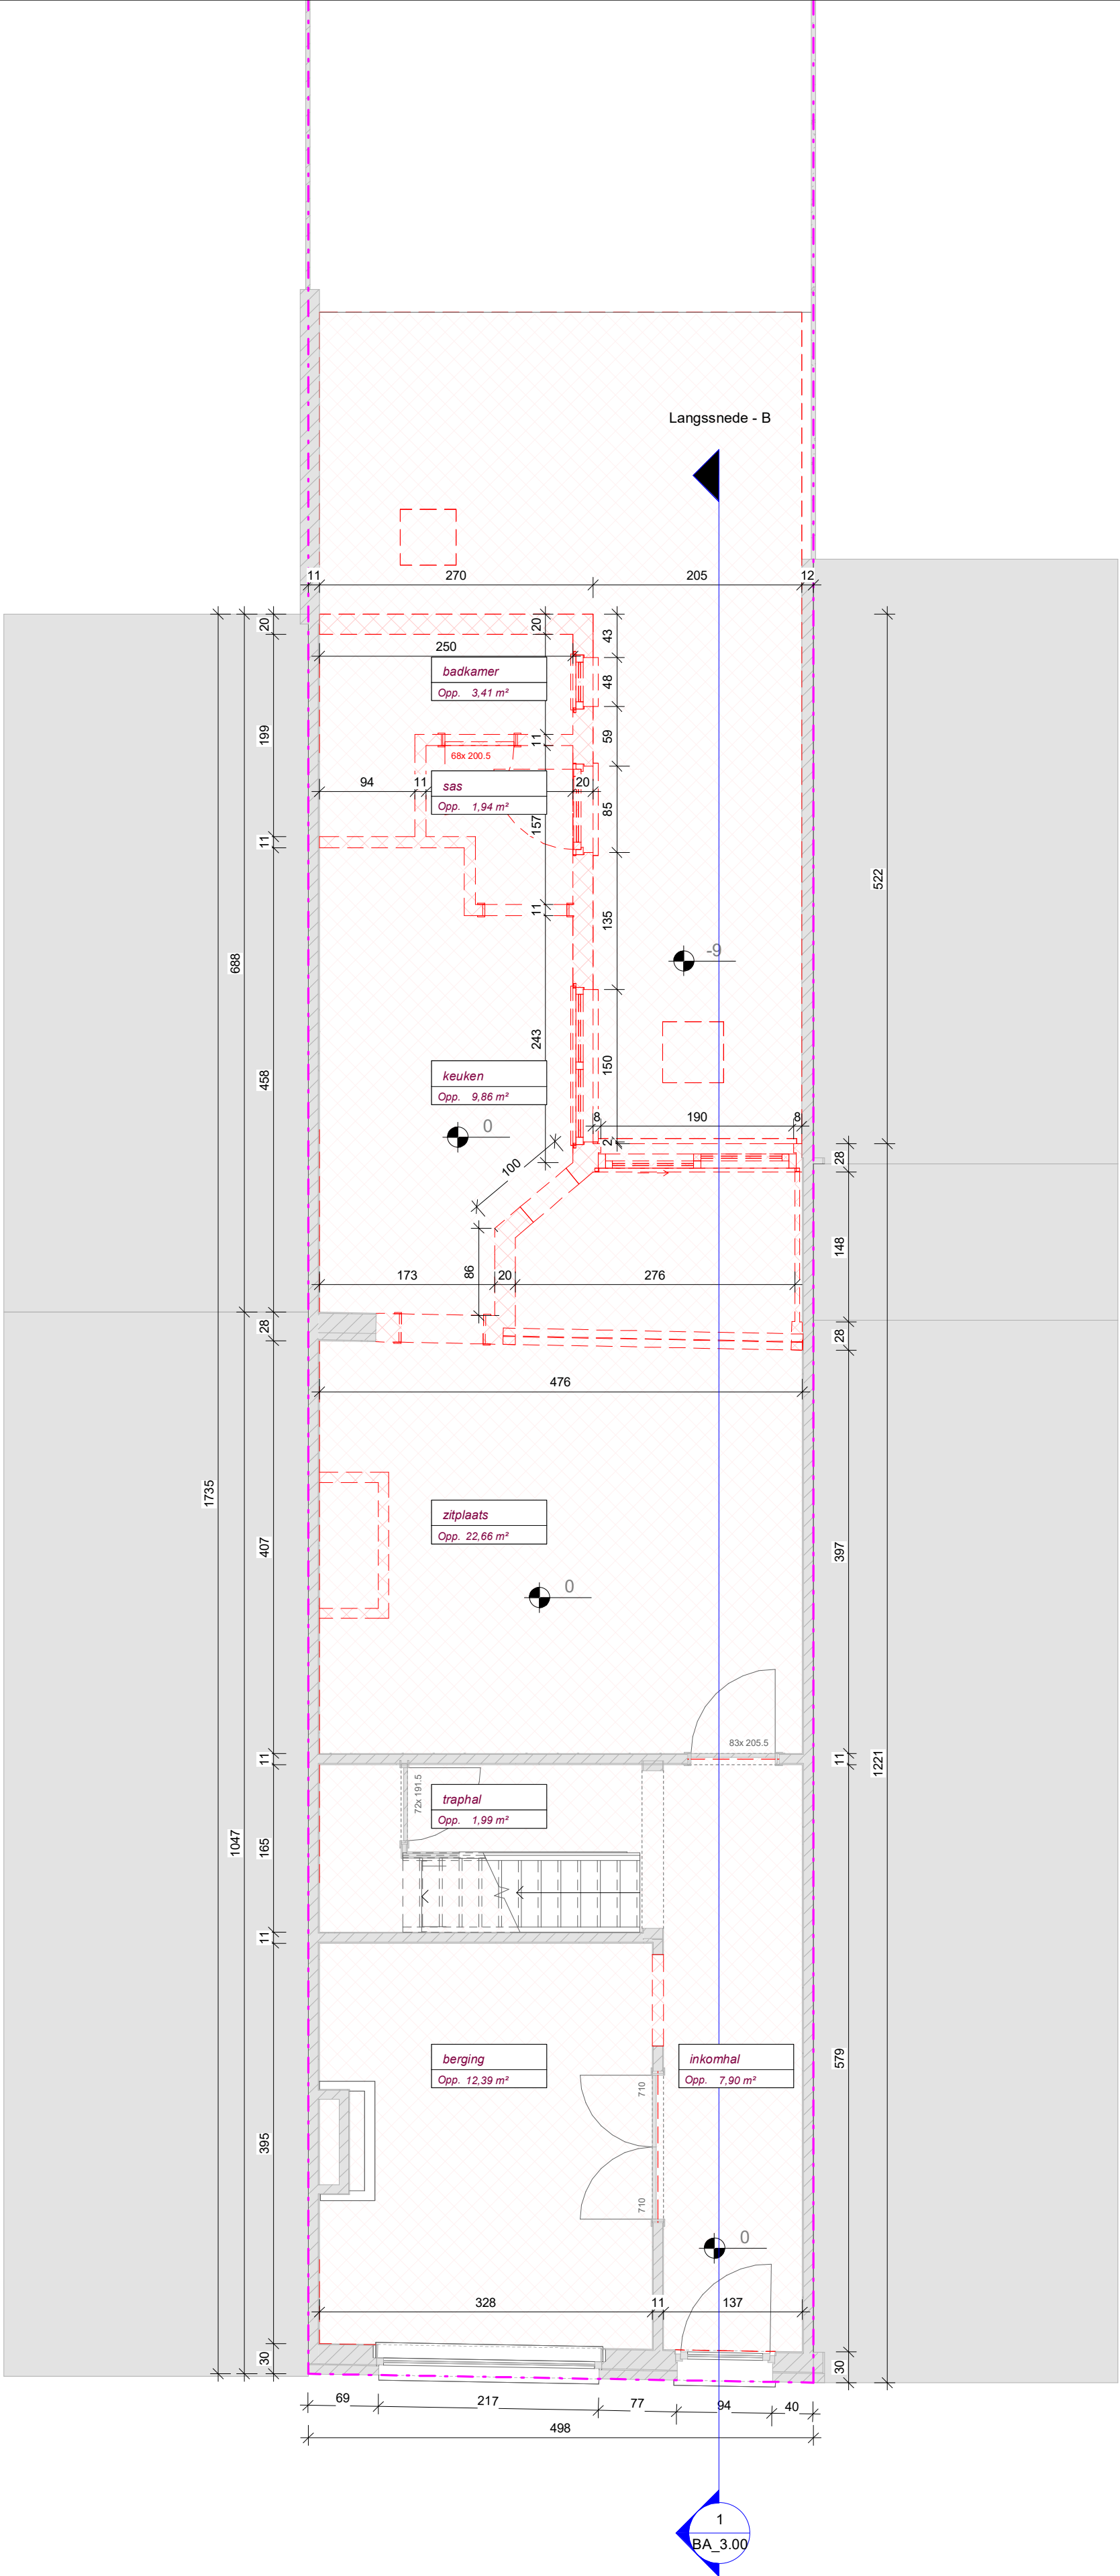

0,5 0 0,5 1 1,5 2 2,5
SCHAAL1: 50 m

BA_1.00 P_B_1.00_Grondplan Gelijkvloers

1 : 50