


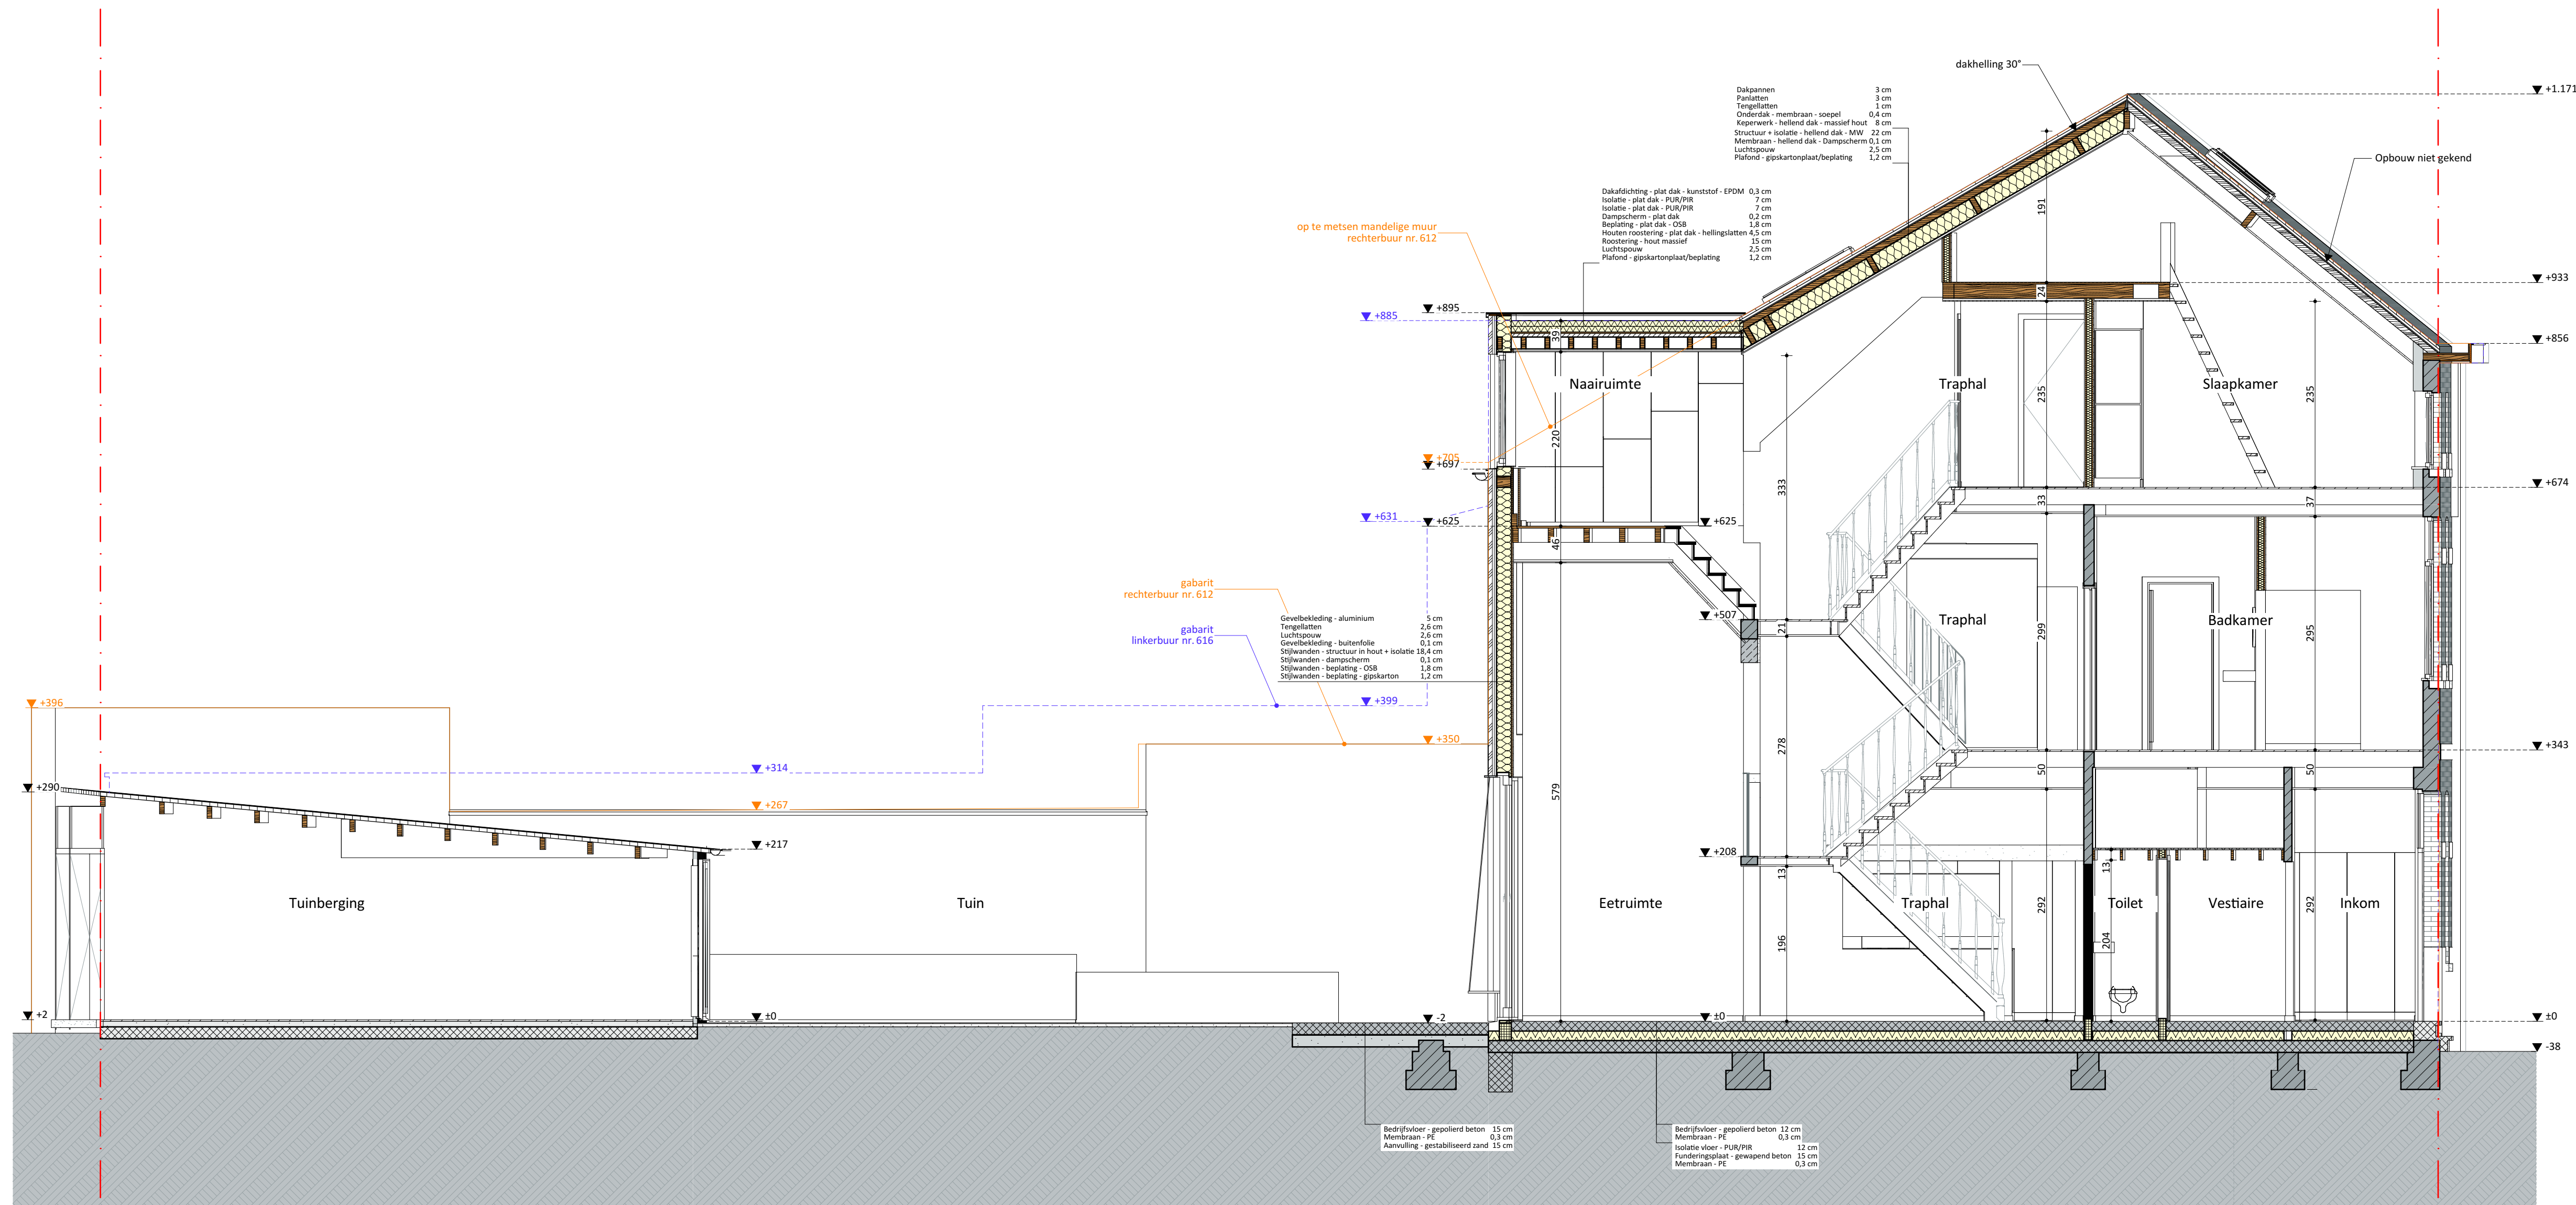

Doorsnede A-A NT 1:50		VOLT
Projectnaam	Jelle en Sofie	
Opdrachtgever	dhr en mevr Jelle en Sofie Vercooyse - Descendre Antwerpsesteenweg 514 9040 Gent	
Architect	VOLT architecten bv Burggravenlaan 264/101 9000 Gent T: 09 219 00 74	