


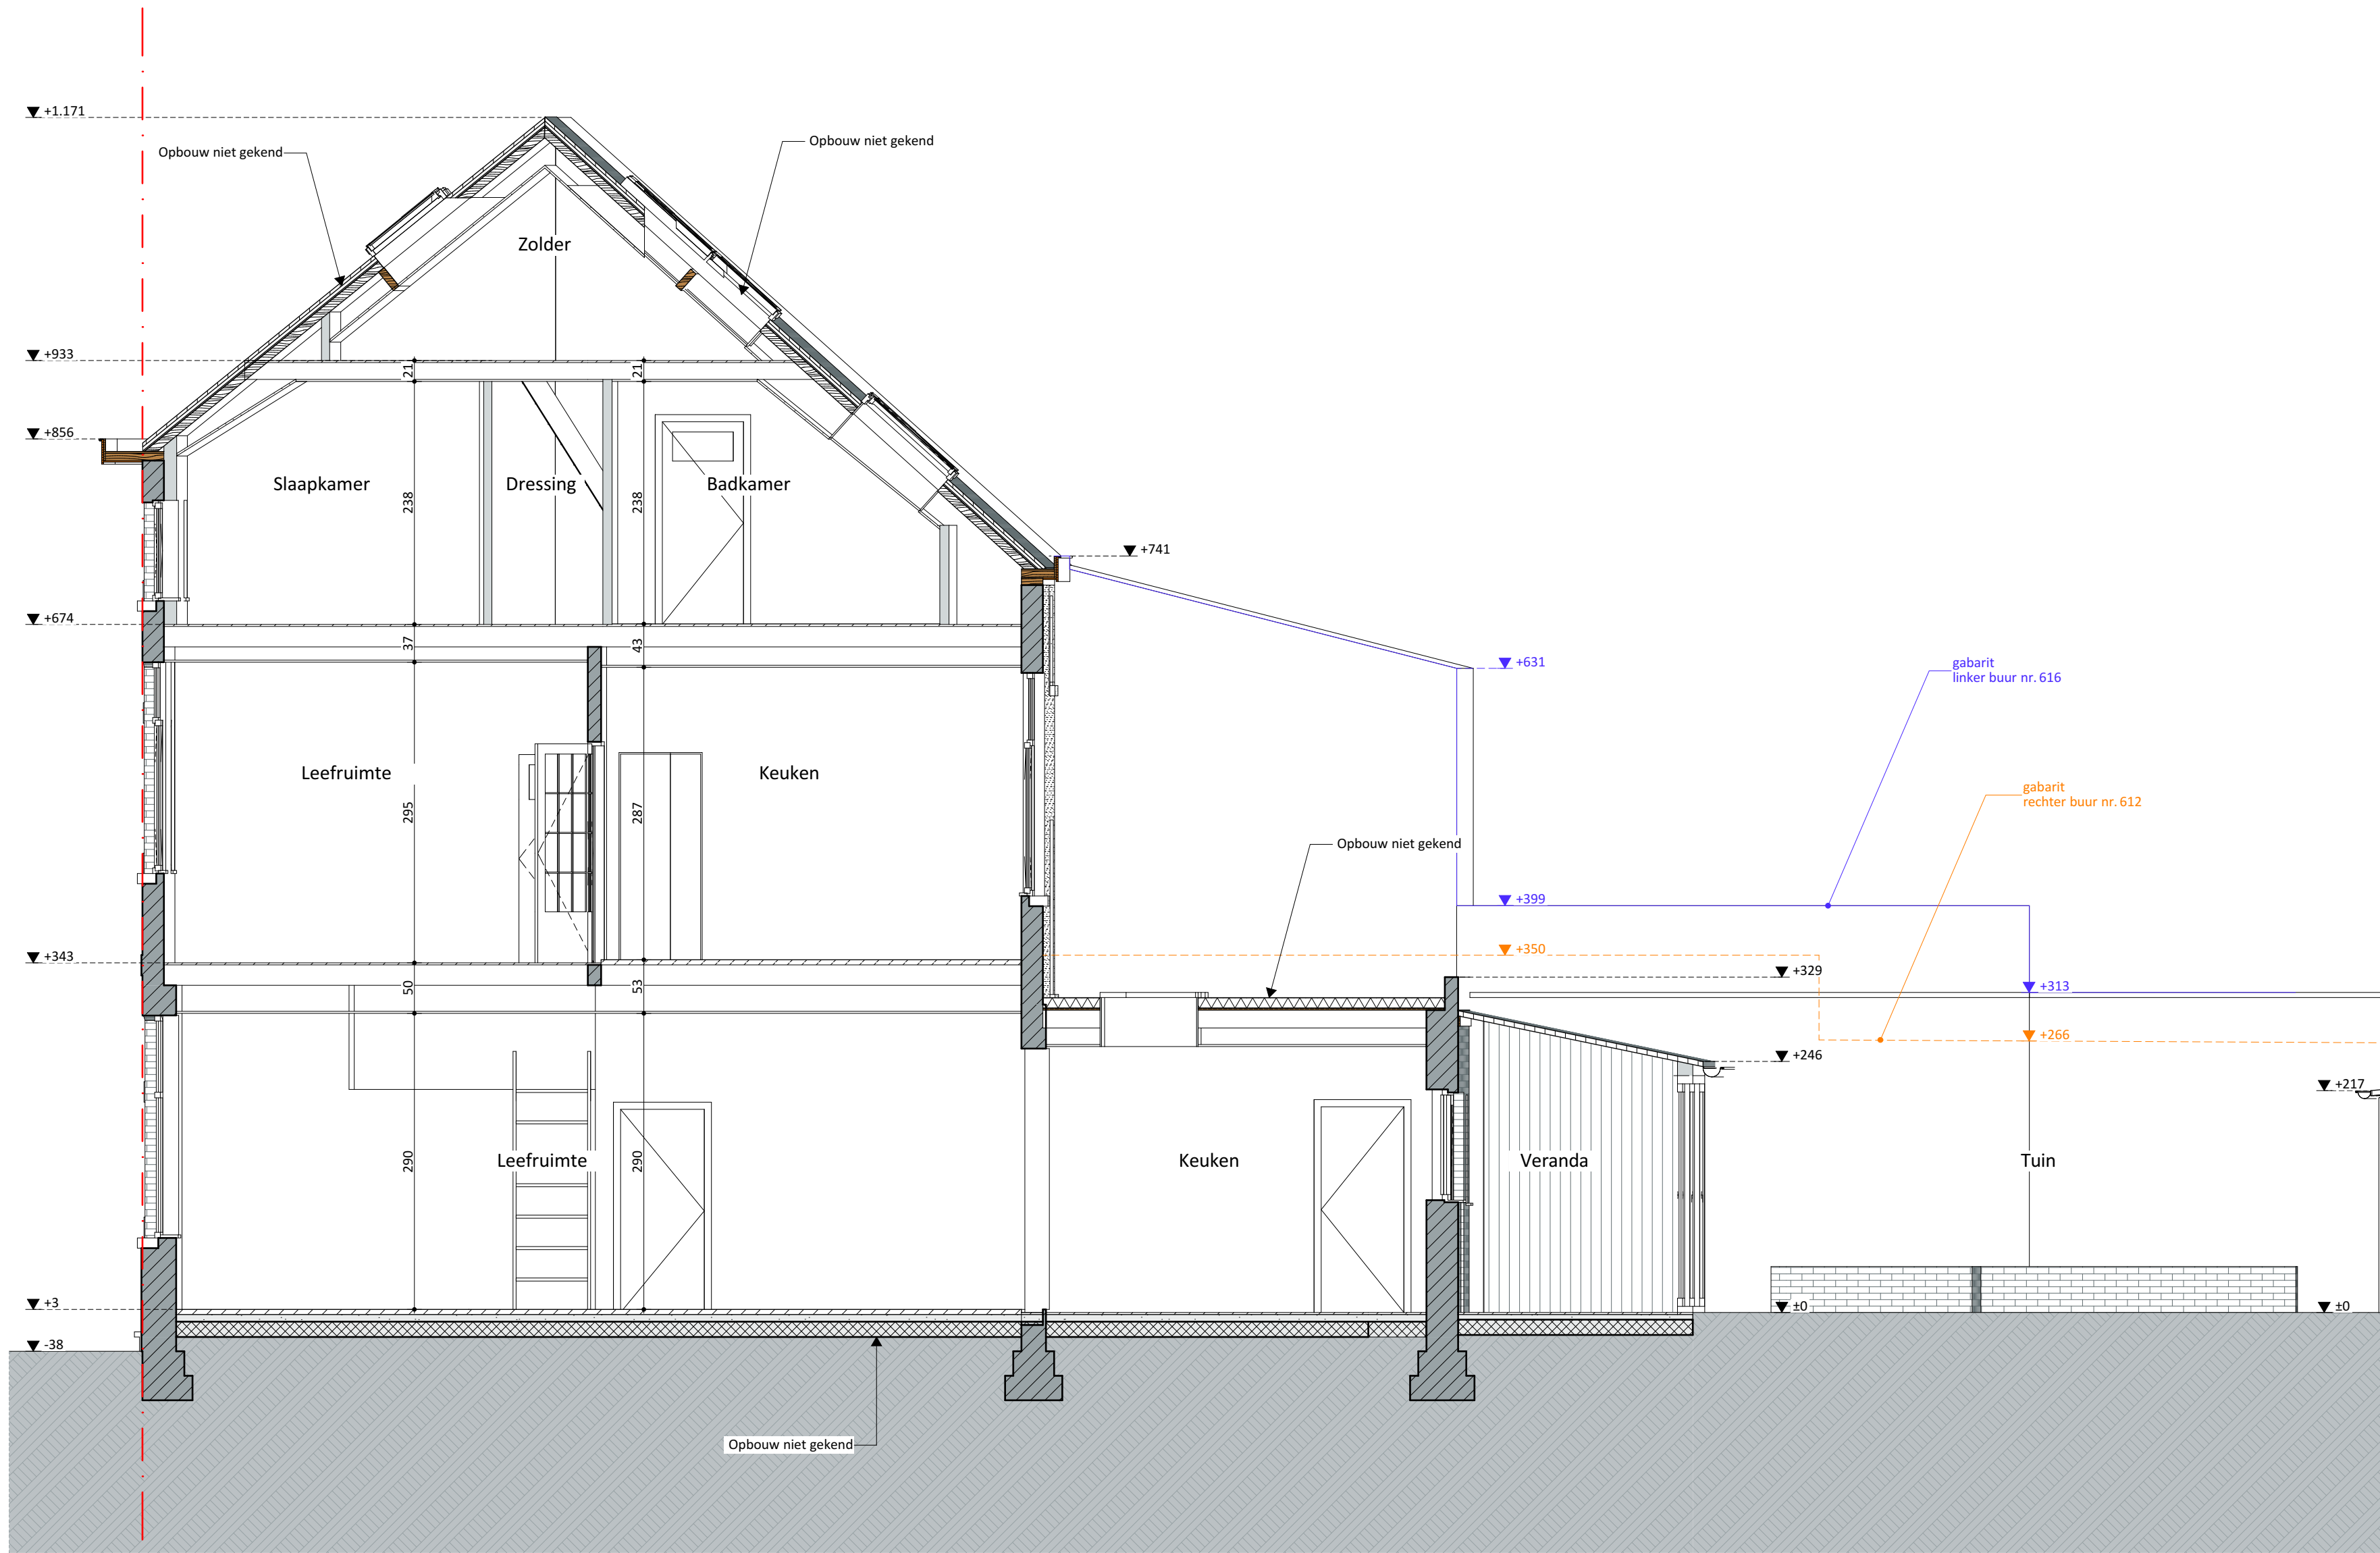

Doorsnede B-B BT 1:50		VOLT
Projectnaam	Jelle en Sofie	
Opdrachtgever	dhr en mevr Jelle en Sofie Vercruysse - Descendre Antwerpsesteenweg 614 9040 Gent	
Architect	VOLT architecten bv Burggravenlaan 264/101 9000 Gent T: 09 219 00 74	