


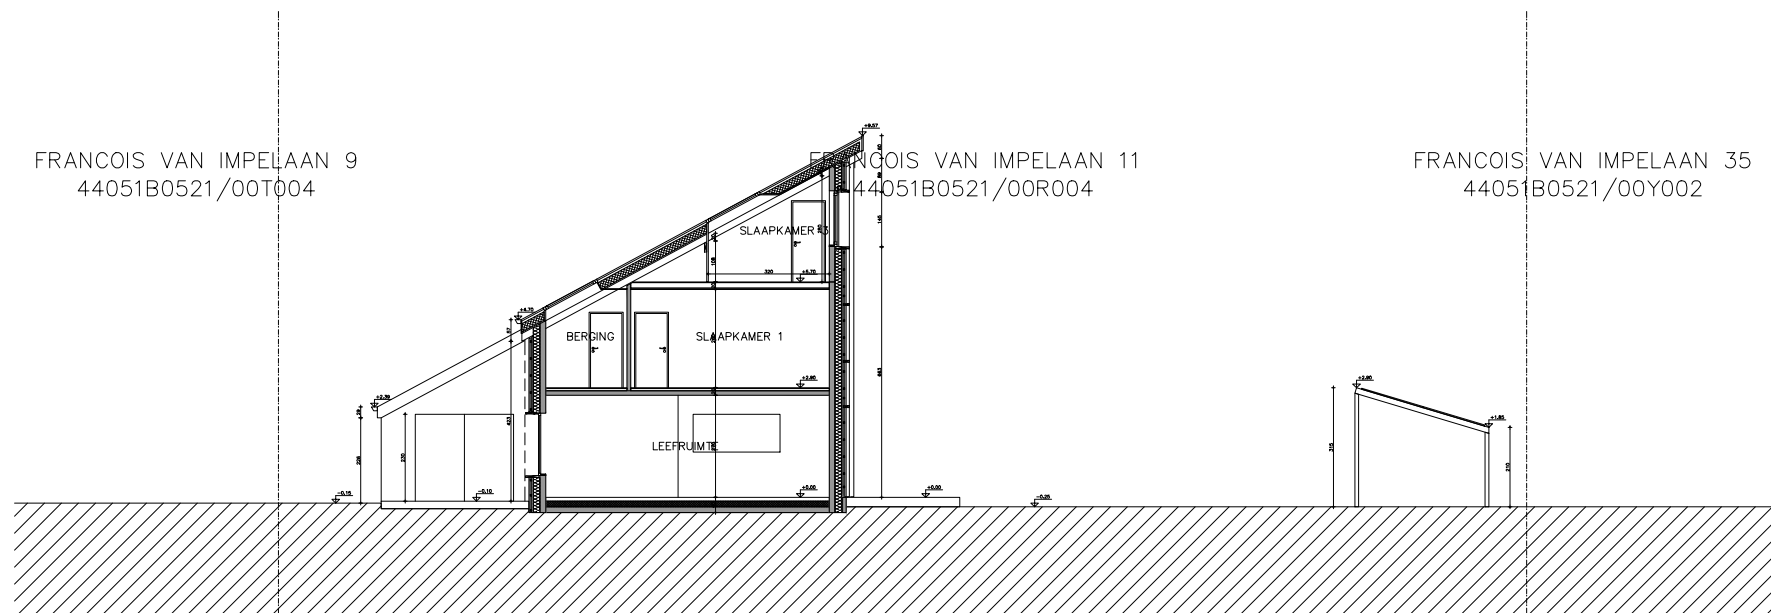

 T N

FLOR STAELENS - UTE NAESENS
F2501FVI - FRANCOIS VAN IMPELAAN 11, 9041 OOSTAKKER

BOUWAANVRAAG
25/10/2025

1:200 | | | |

0 1 2 4m