


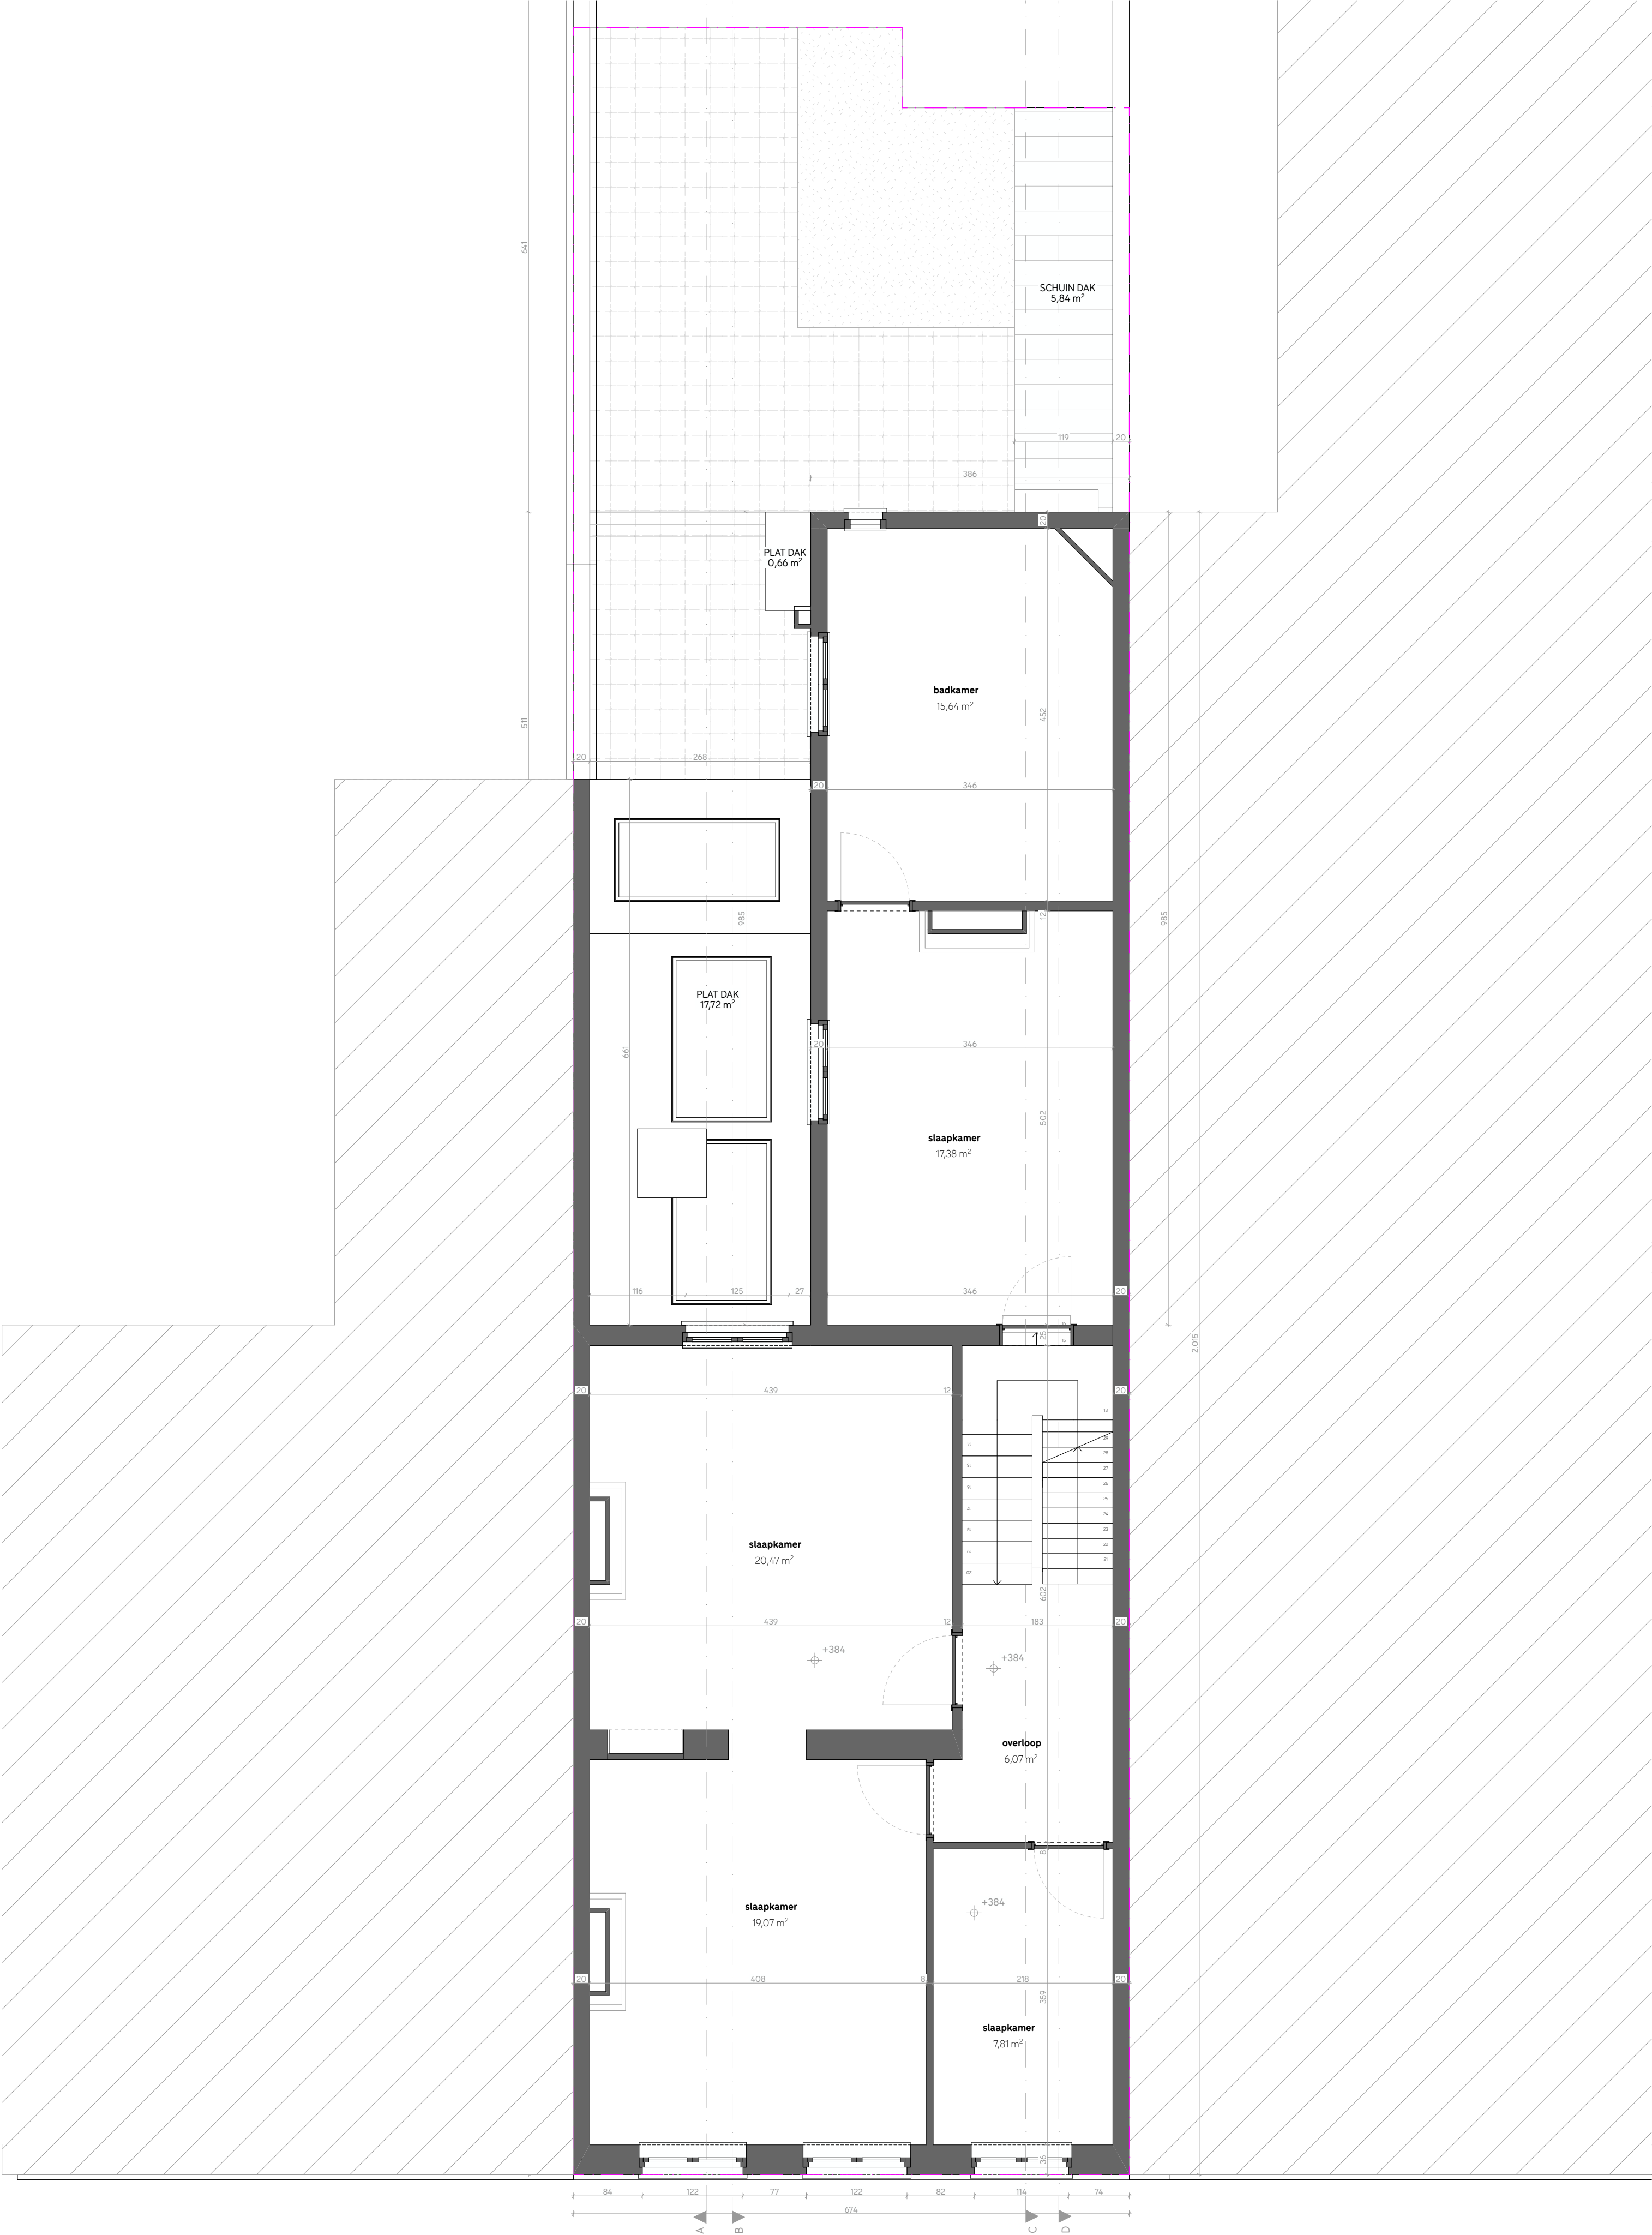

netto opp. 1e verd. = 95,75 m²
bruto opp. 1e verd. = 104,46 m²

