


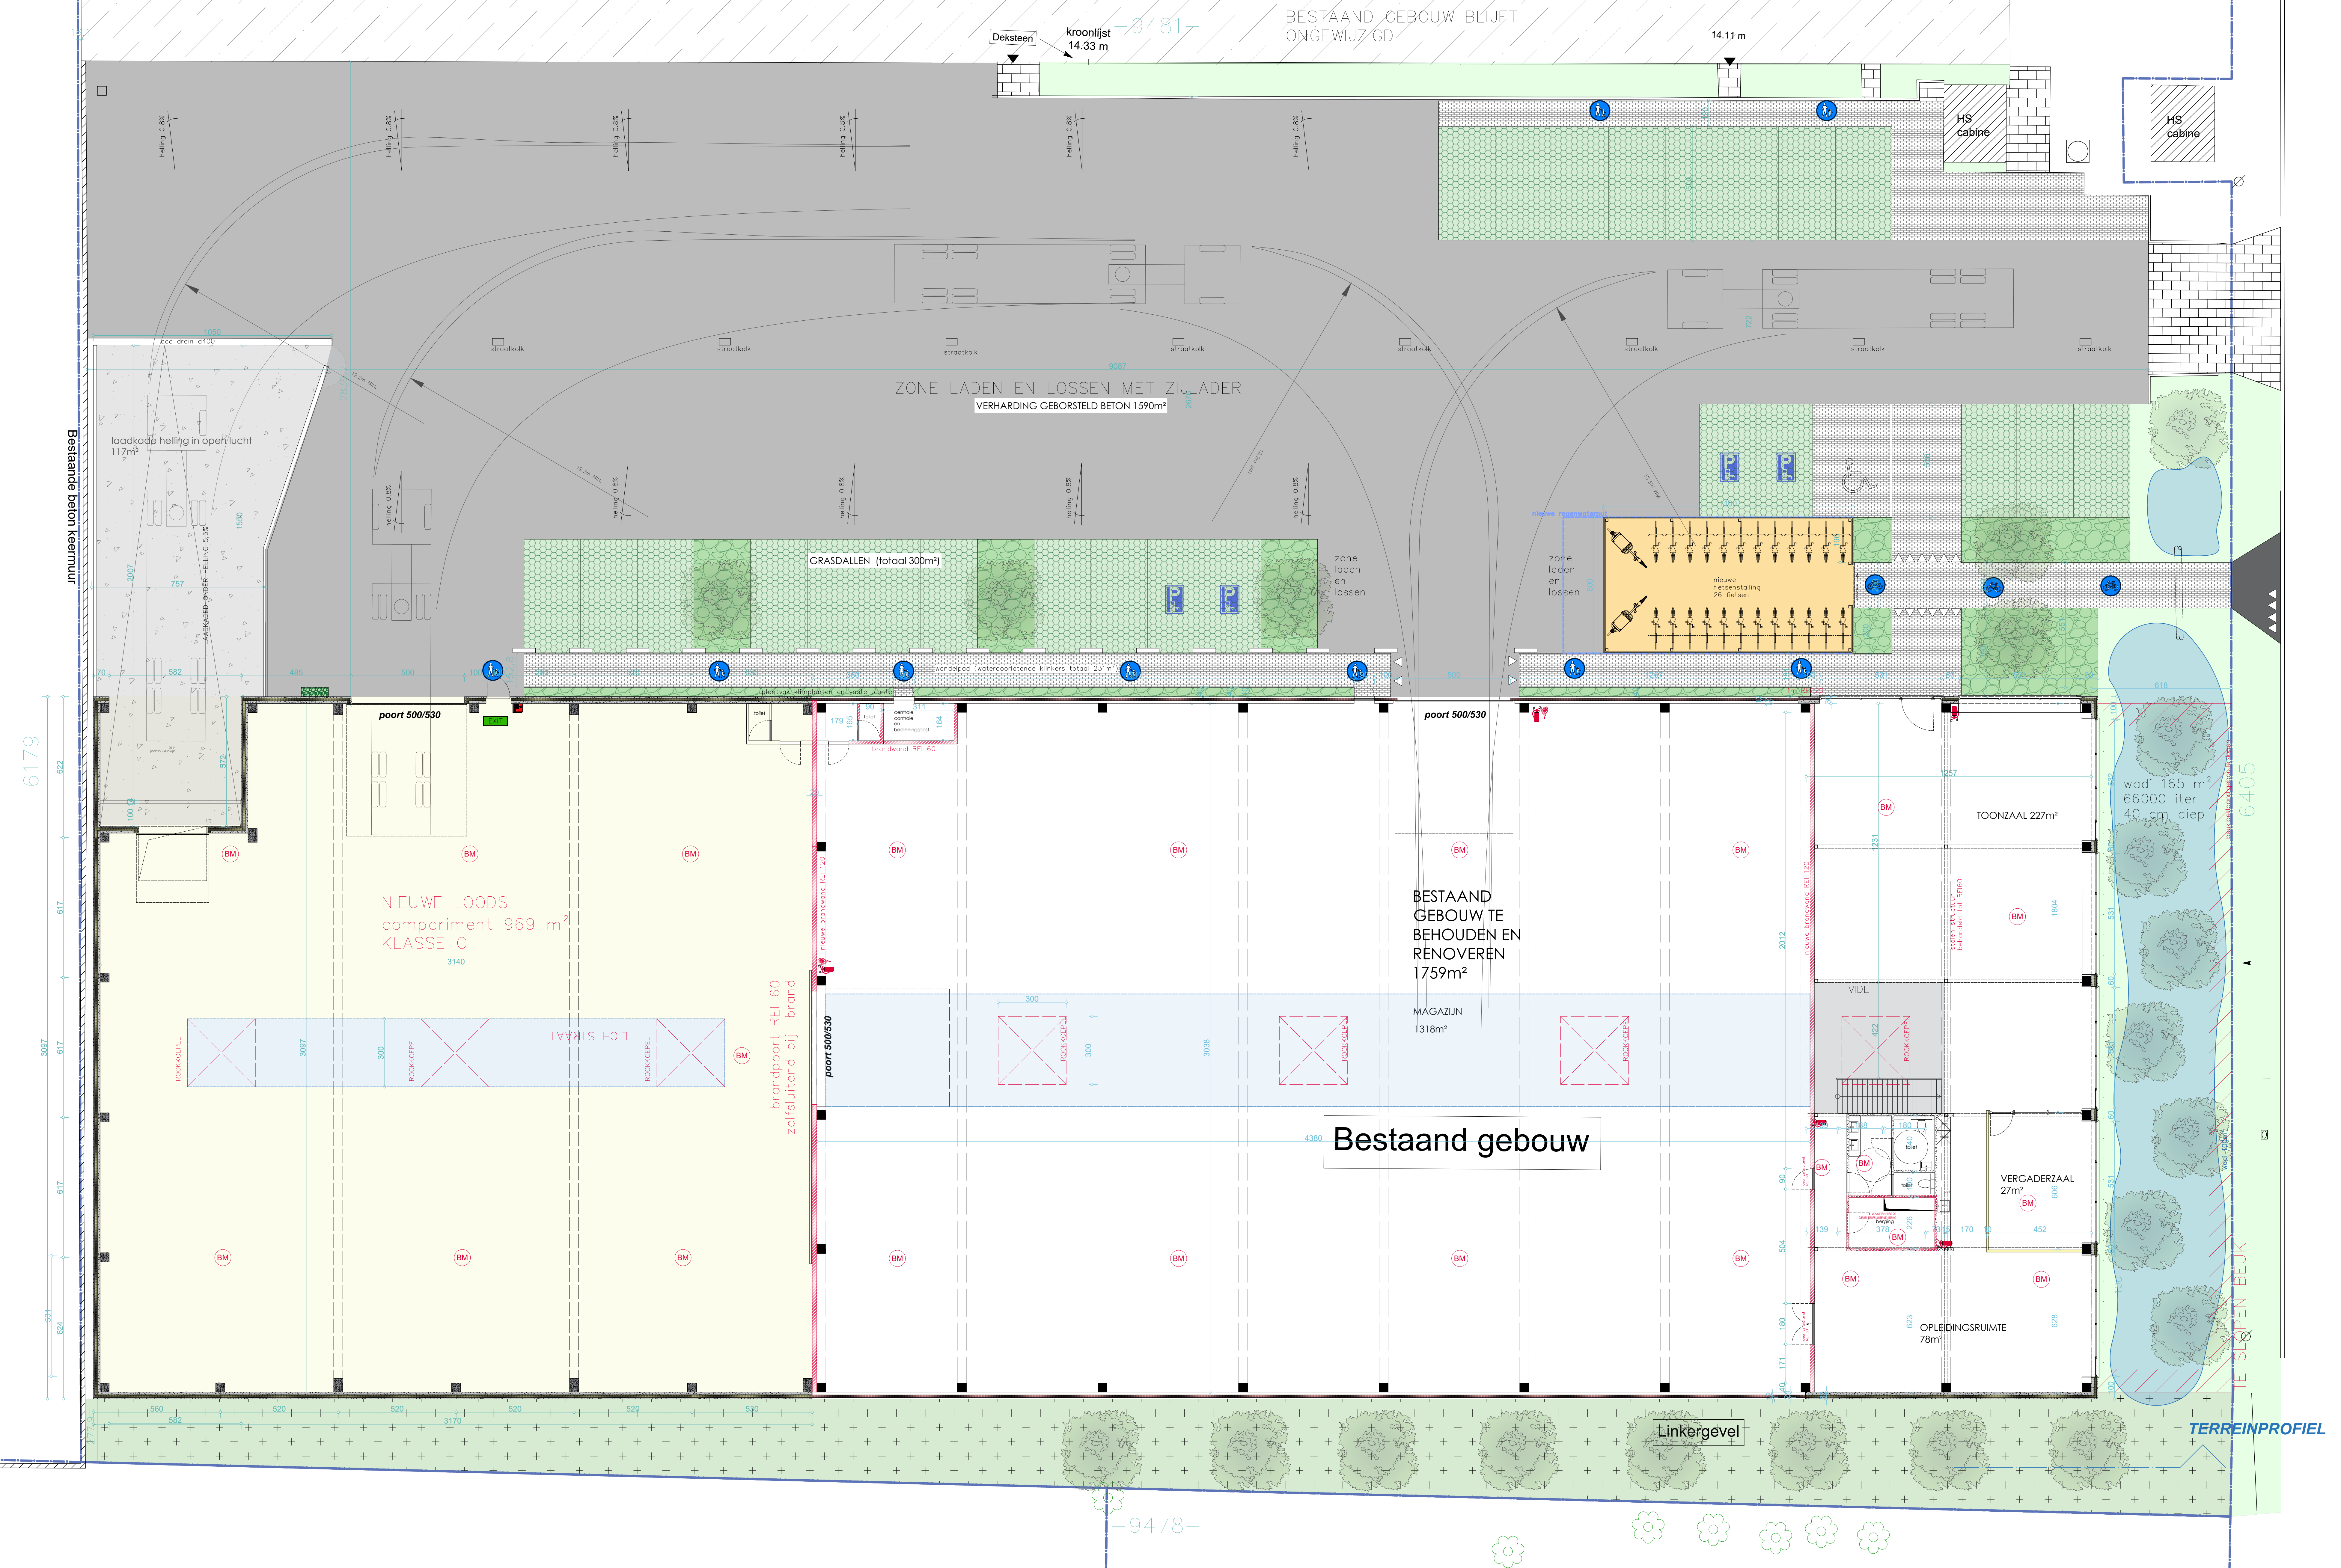

GRONDPLAN /INPLANTINGSPLAN