


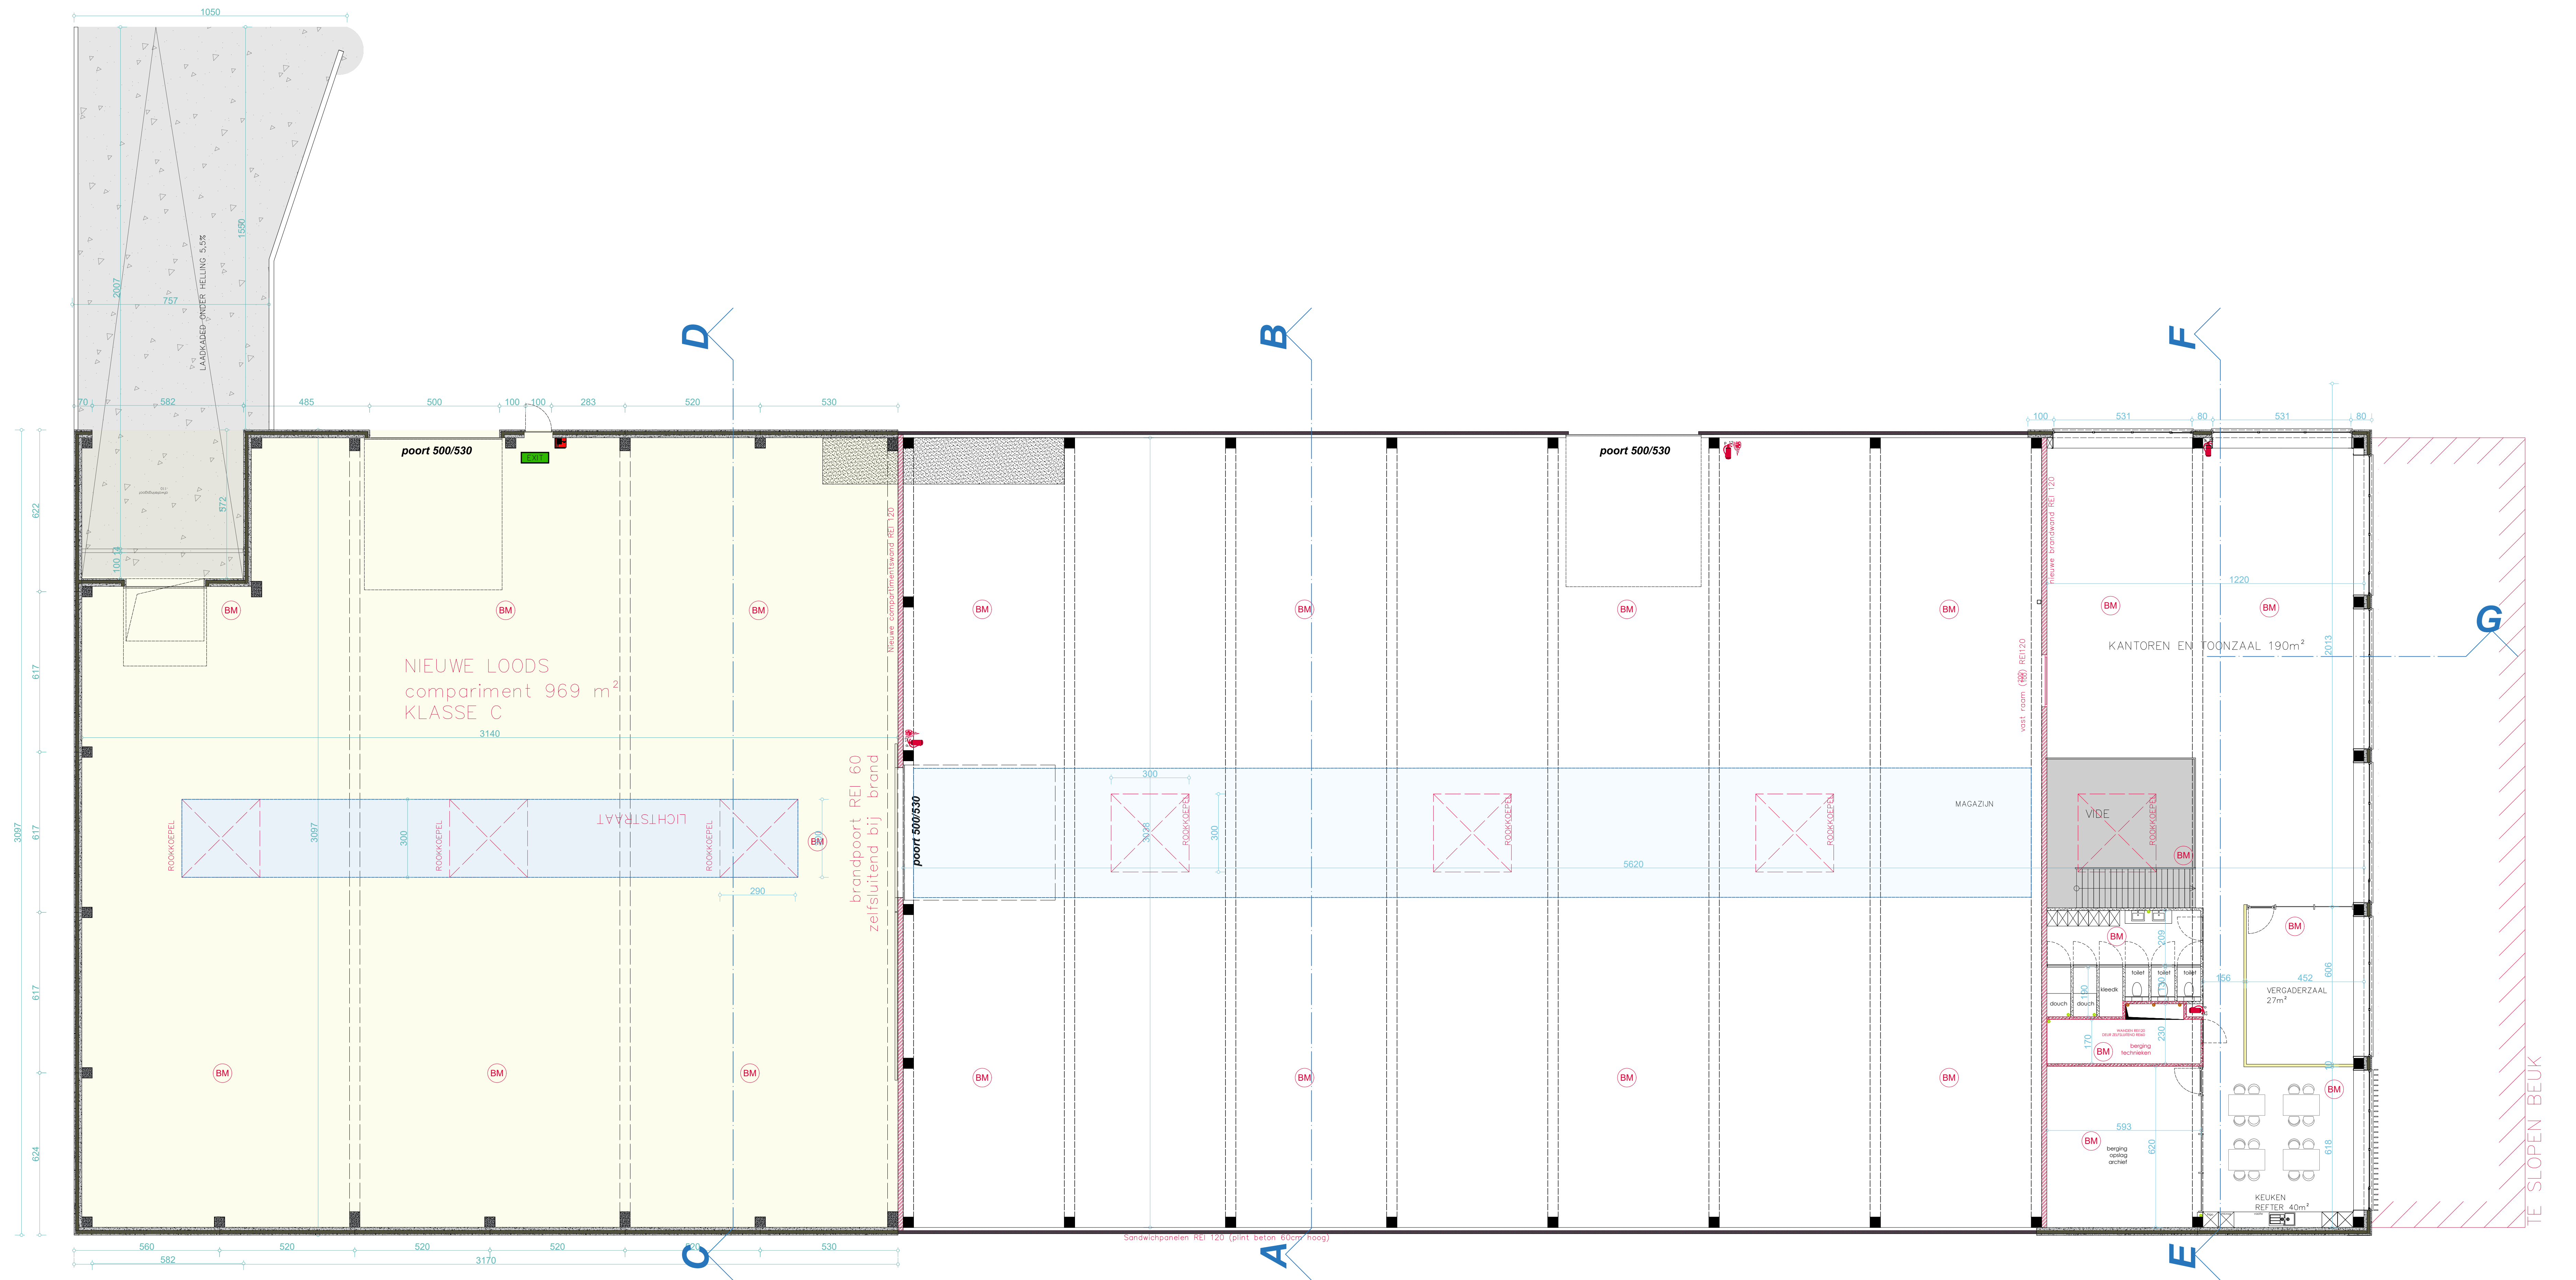

VERDIEPINGSPLAN