




Project:
Alides Koopvaardijlaan

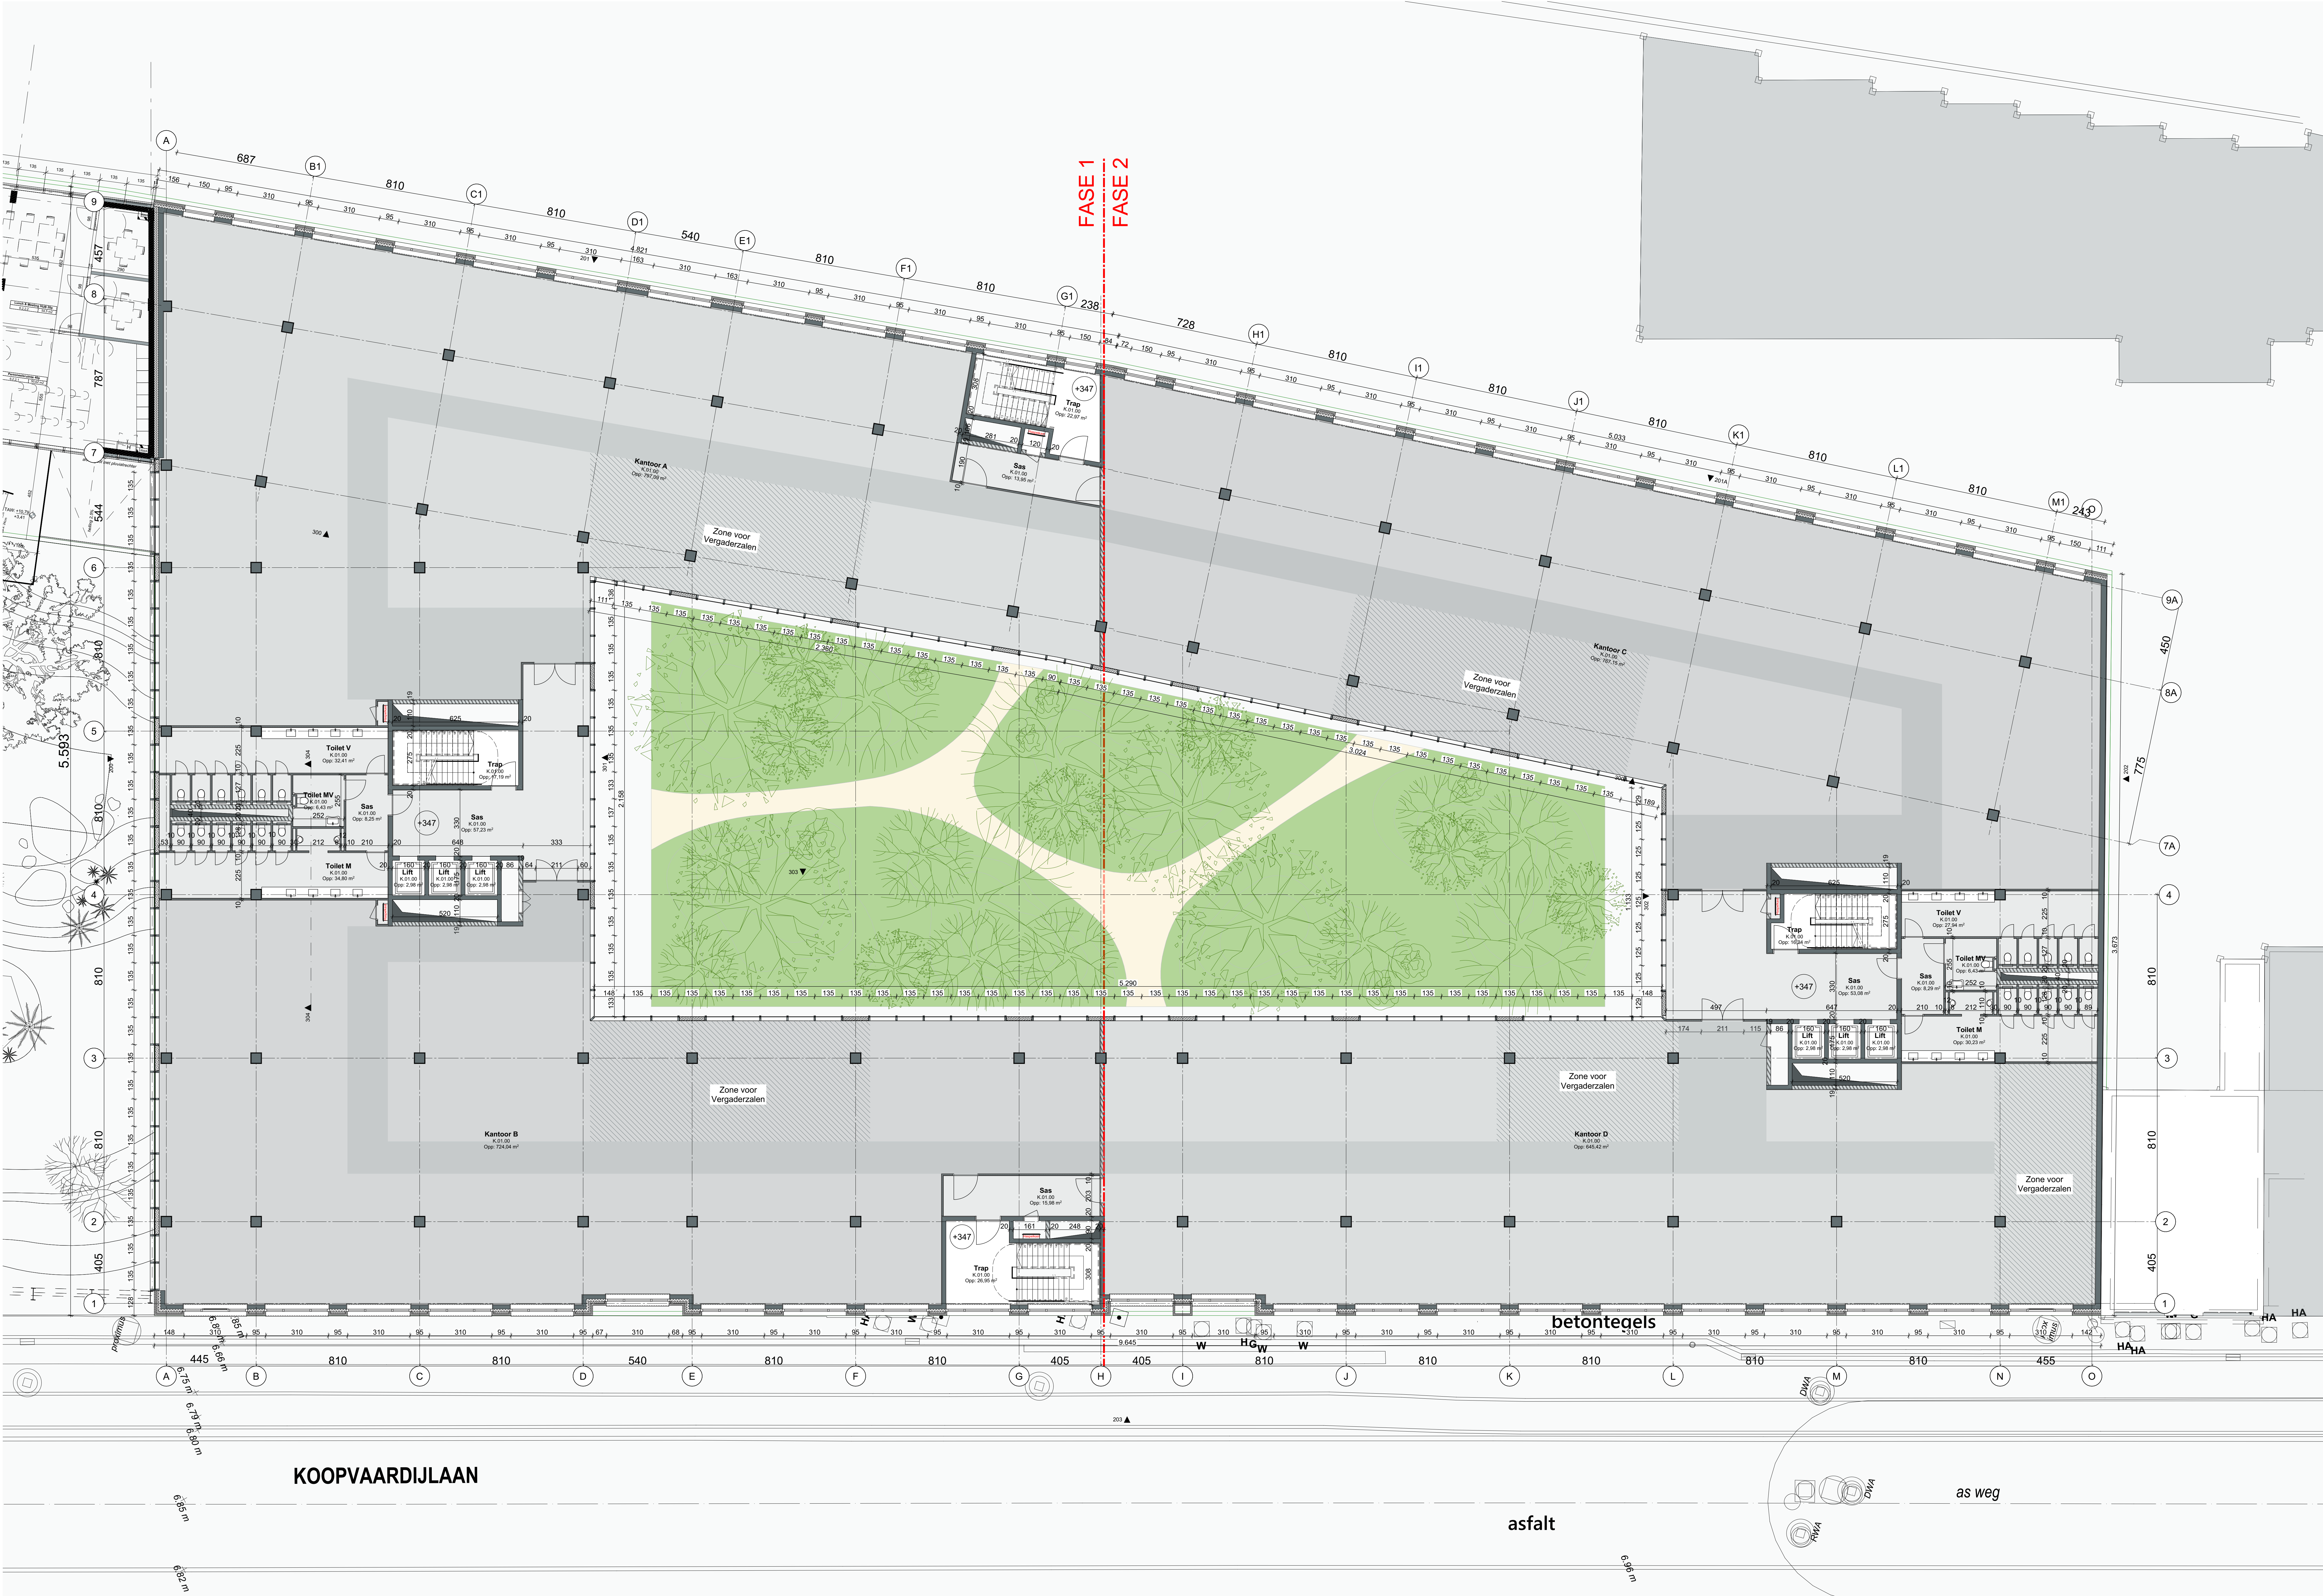

ALIDES REIM NV
Forsvoulaan 30-201 - 9000 Gent
+32 9 230 01 50 - info@alides.be

JASPERS-EYERS ARCHITECTS
Hoogstraat 138 - 1000 Brussel
02514 04 96 - architects@jaspers-eyers.be

evr
Oktevoort 1 bus 301 - 9000 Gent
09228 37 52 - info@evr-architecten.be


Ingenieur Staalteel:
FSAEYE & Partners
Akerkepleinweg 30
9040 (St. Amandsberg), Gent

Ingenieur Technisch:
CES NV
Brusselsesteenweg 290
1730 - Aase

Landschapsontwerp:
Kolkaf Landscapes
Overstegen 40
9000 Ghent

Titel:
Omgevingsvergunning

Verdieping +1

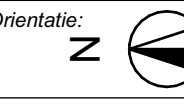Overstap:

Z

Fase:
BA

Altrafingen:
cm

Schaal:
1:100

Planuutering:
A0+

Plannummer:
BA_KOOP_KG_P_N_101

Datum:
2025/05/16

Dossier:
A2407

▼ +0.00 (Gelijkvloers) = 7.38 TAW