


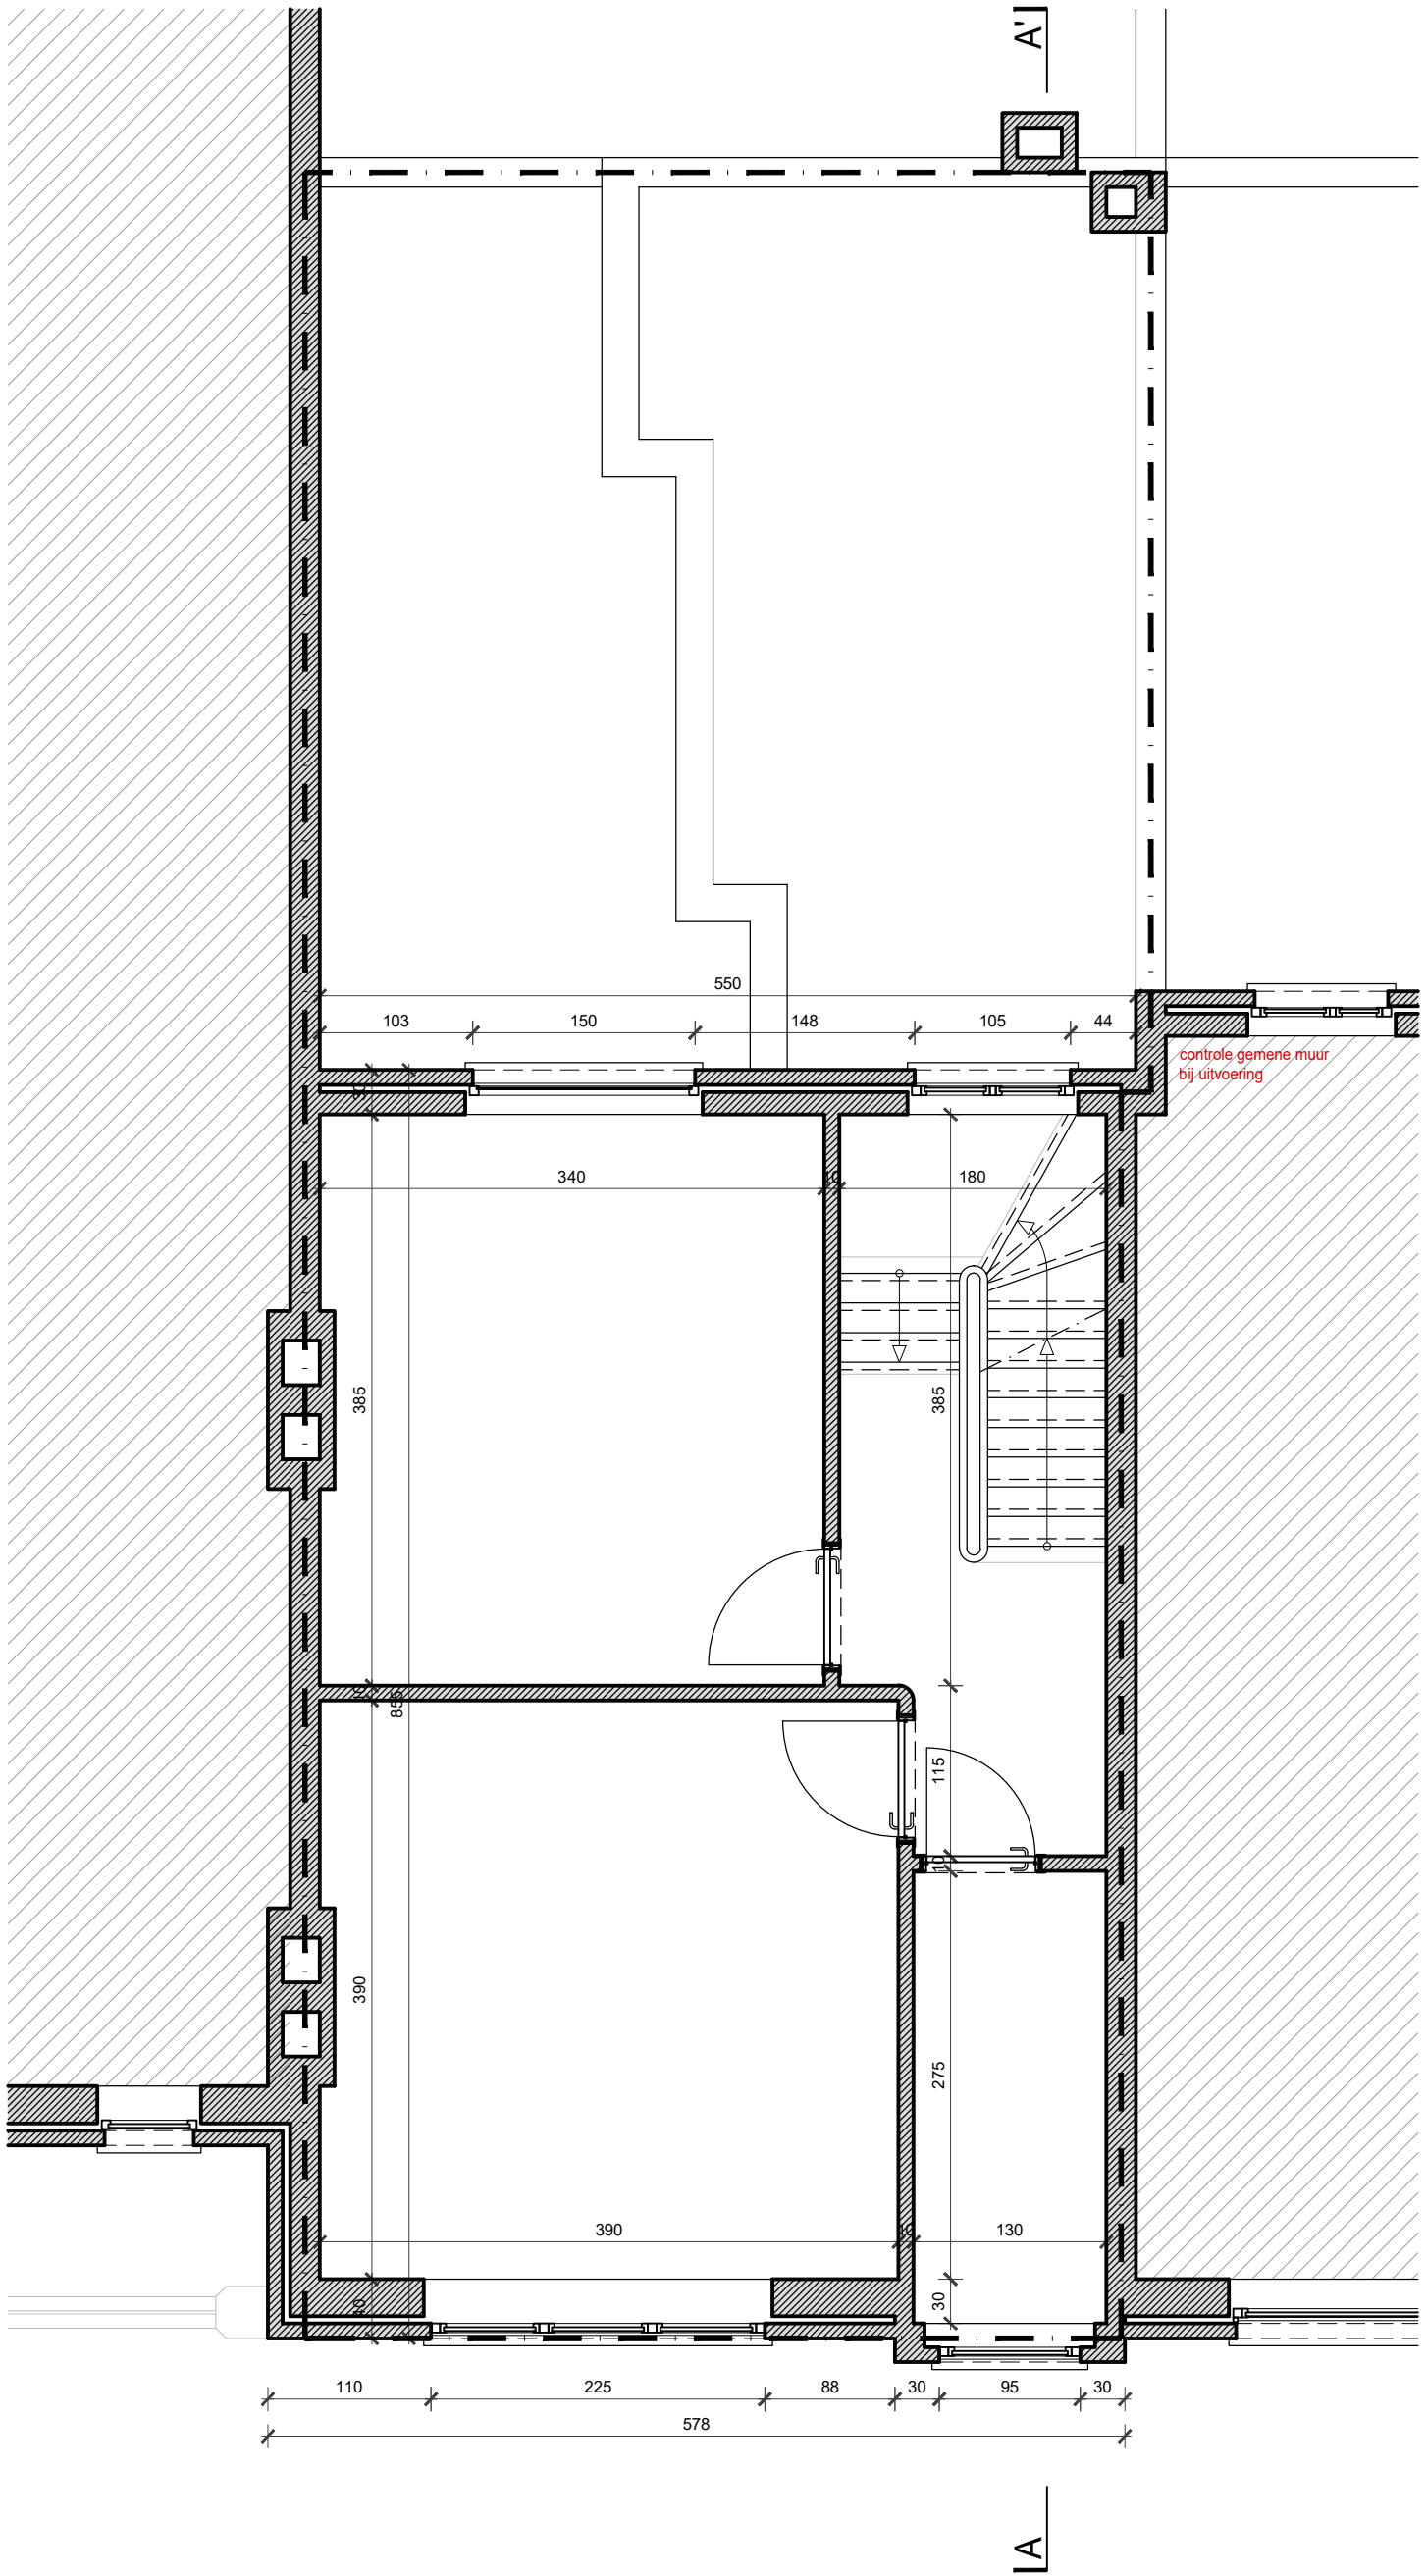

plan verdiep