


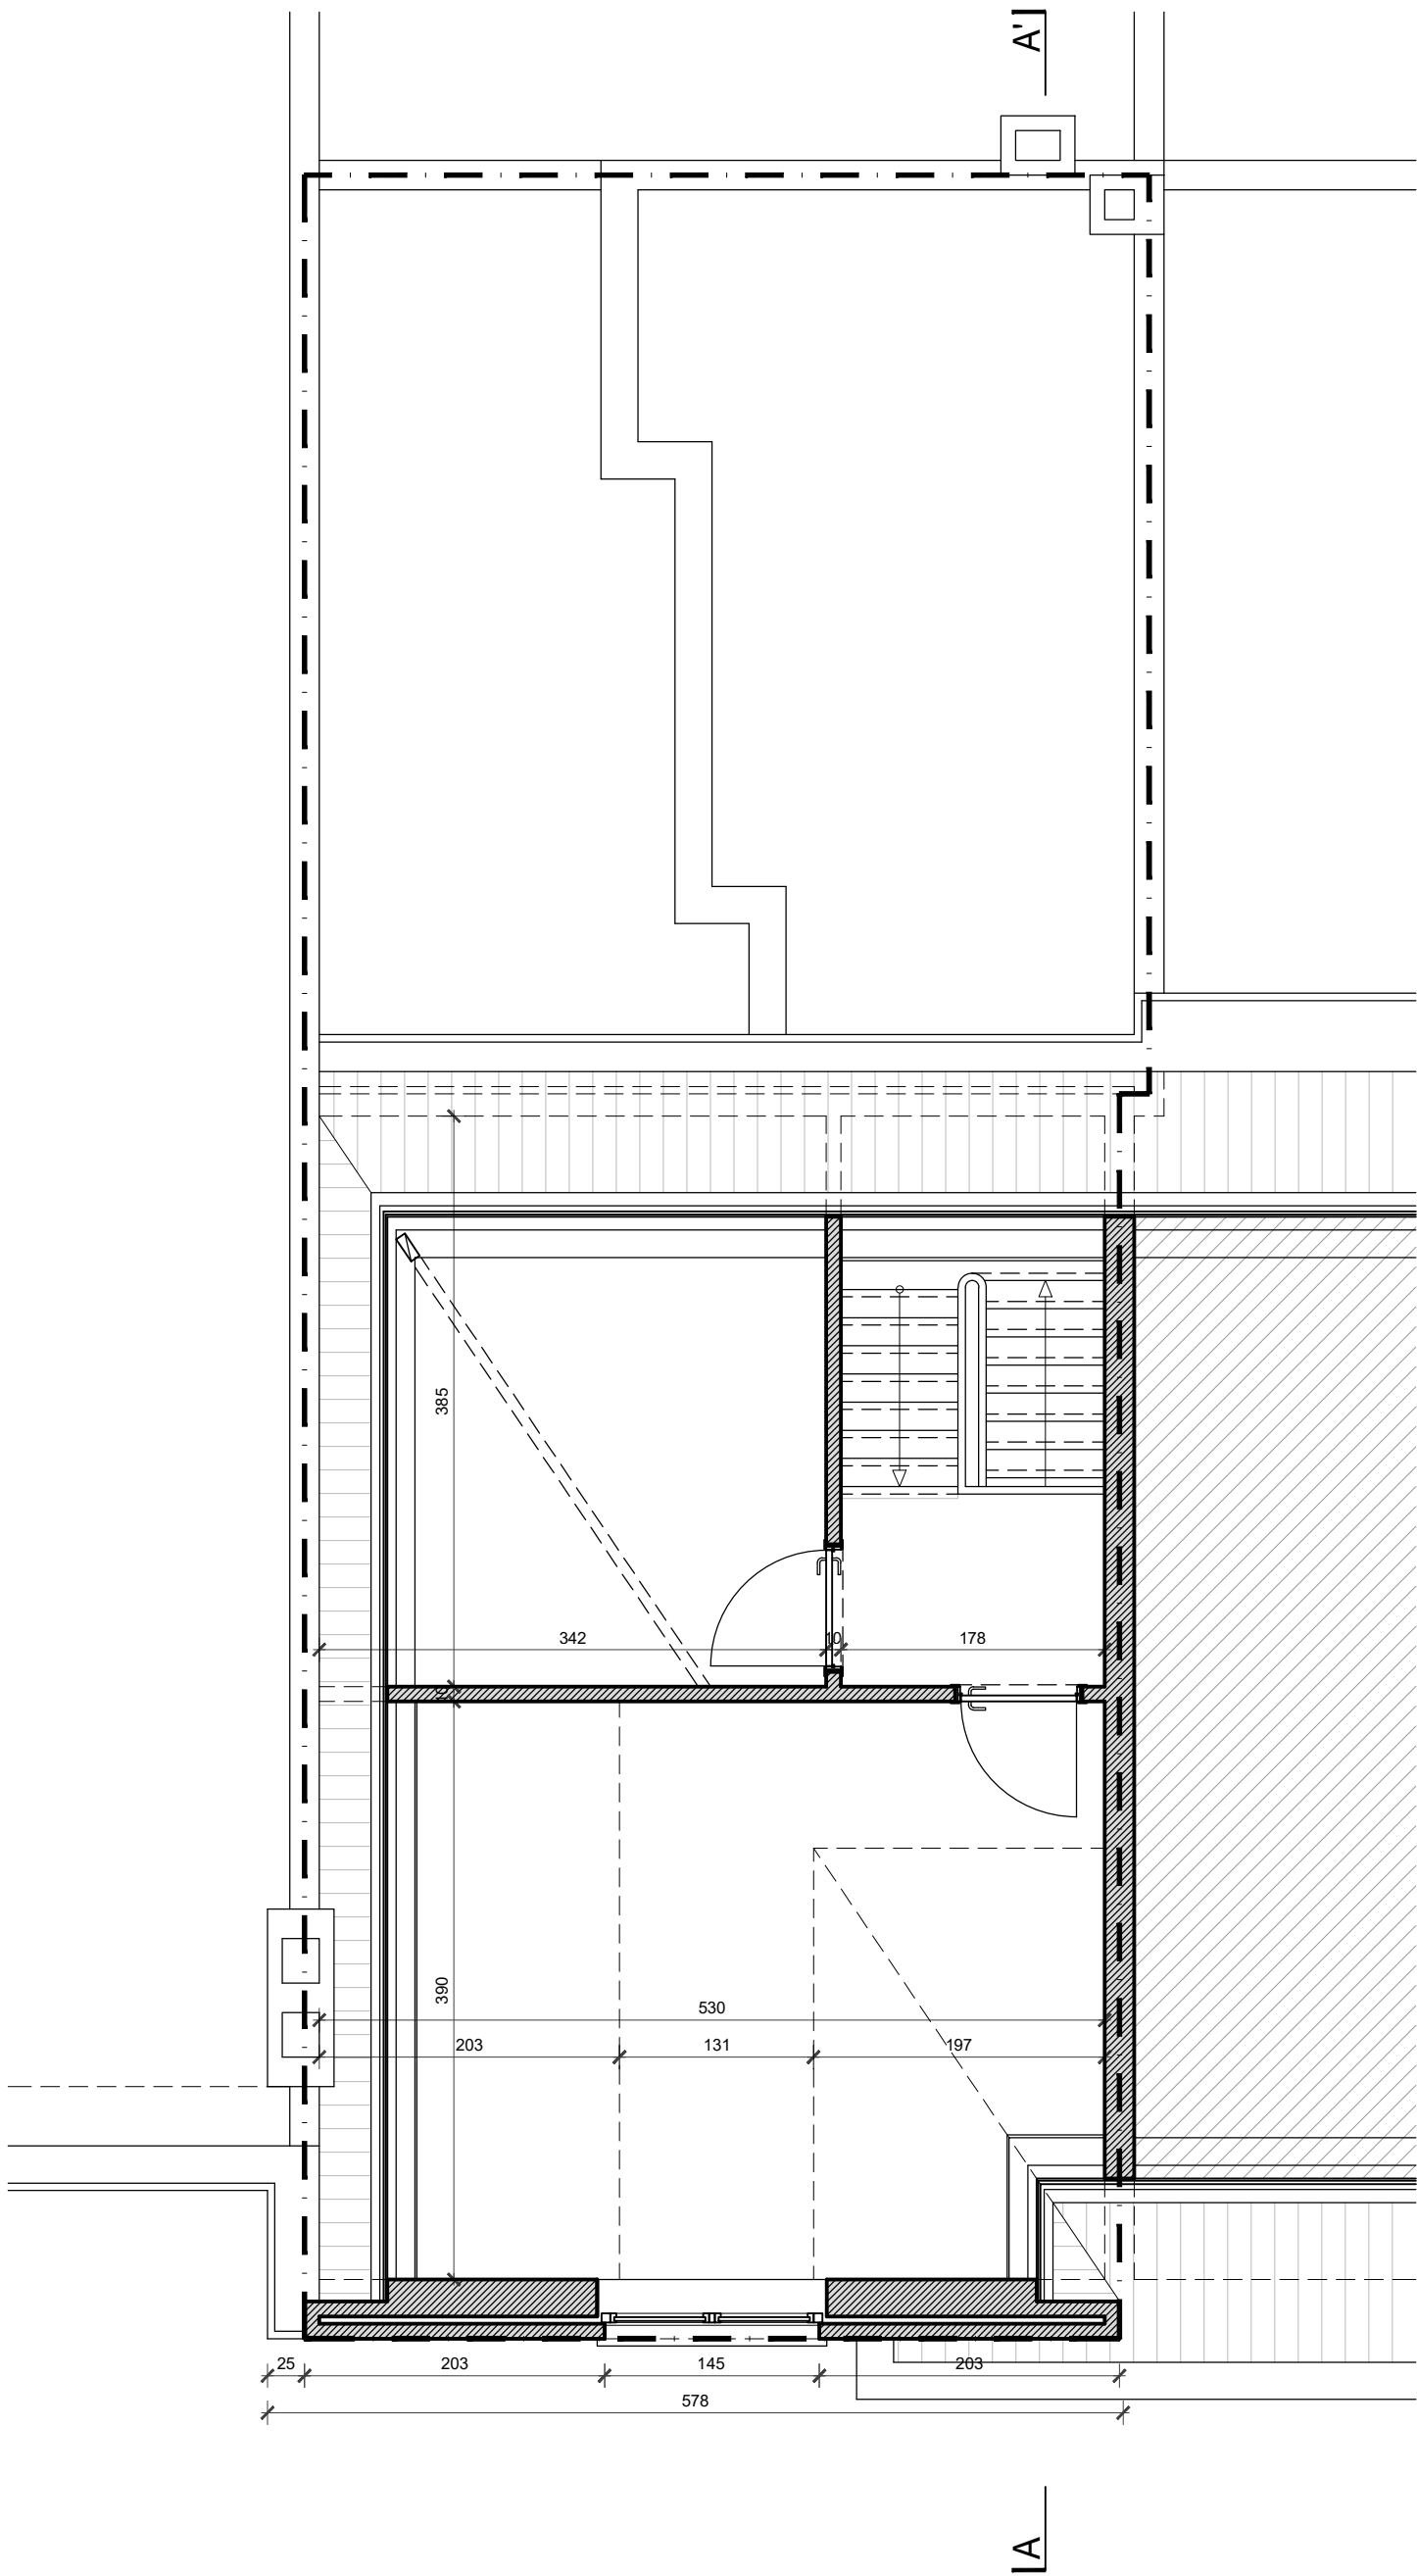

plan dakverdiep