



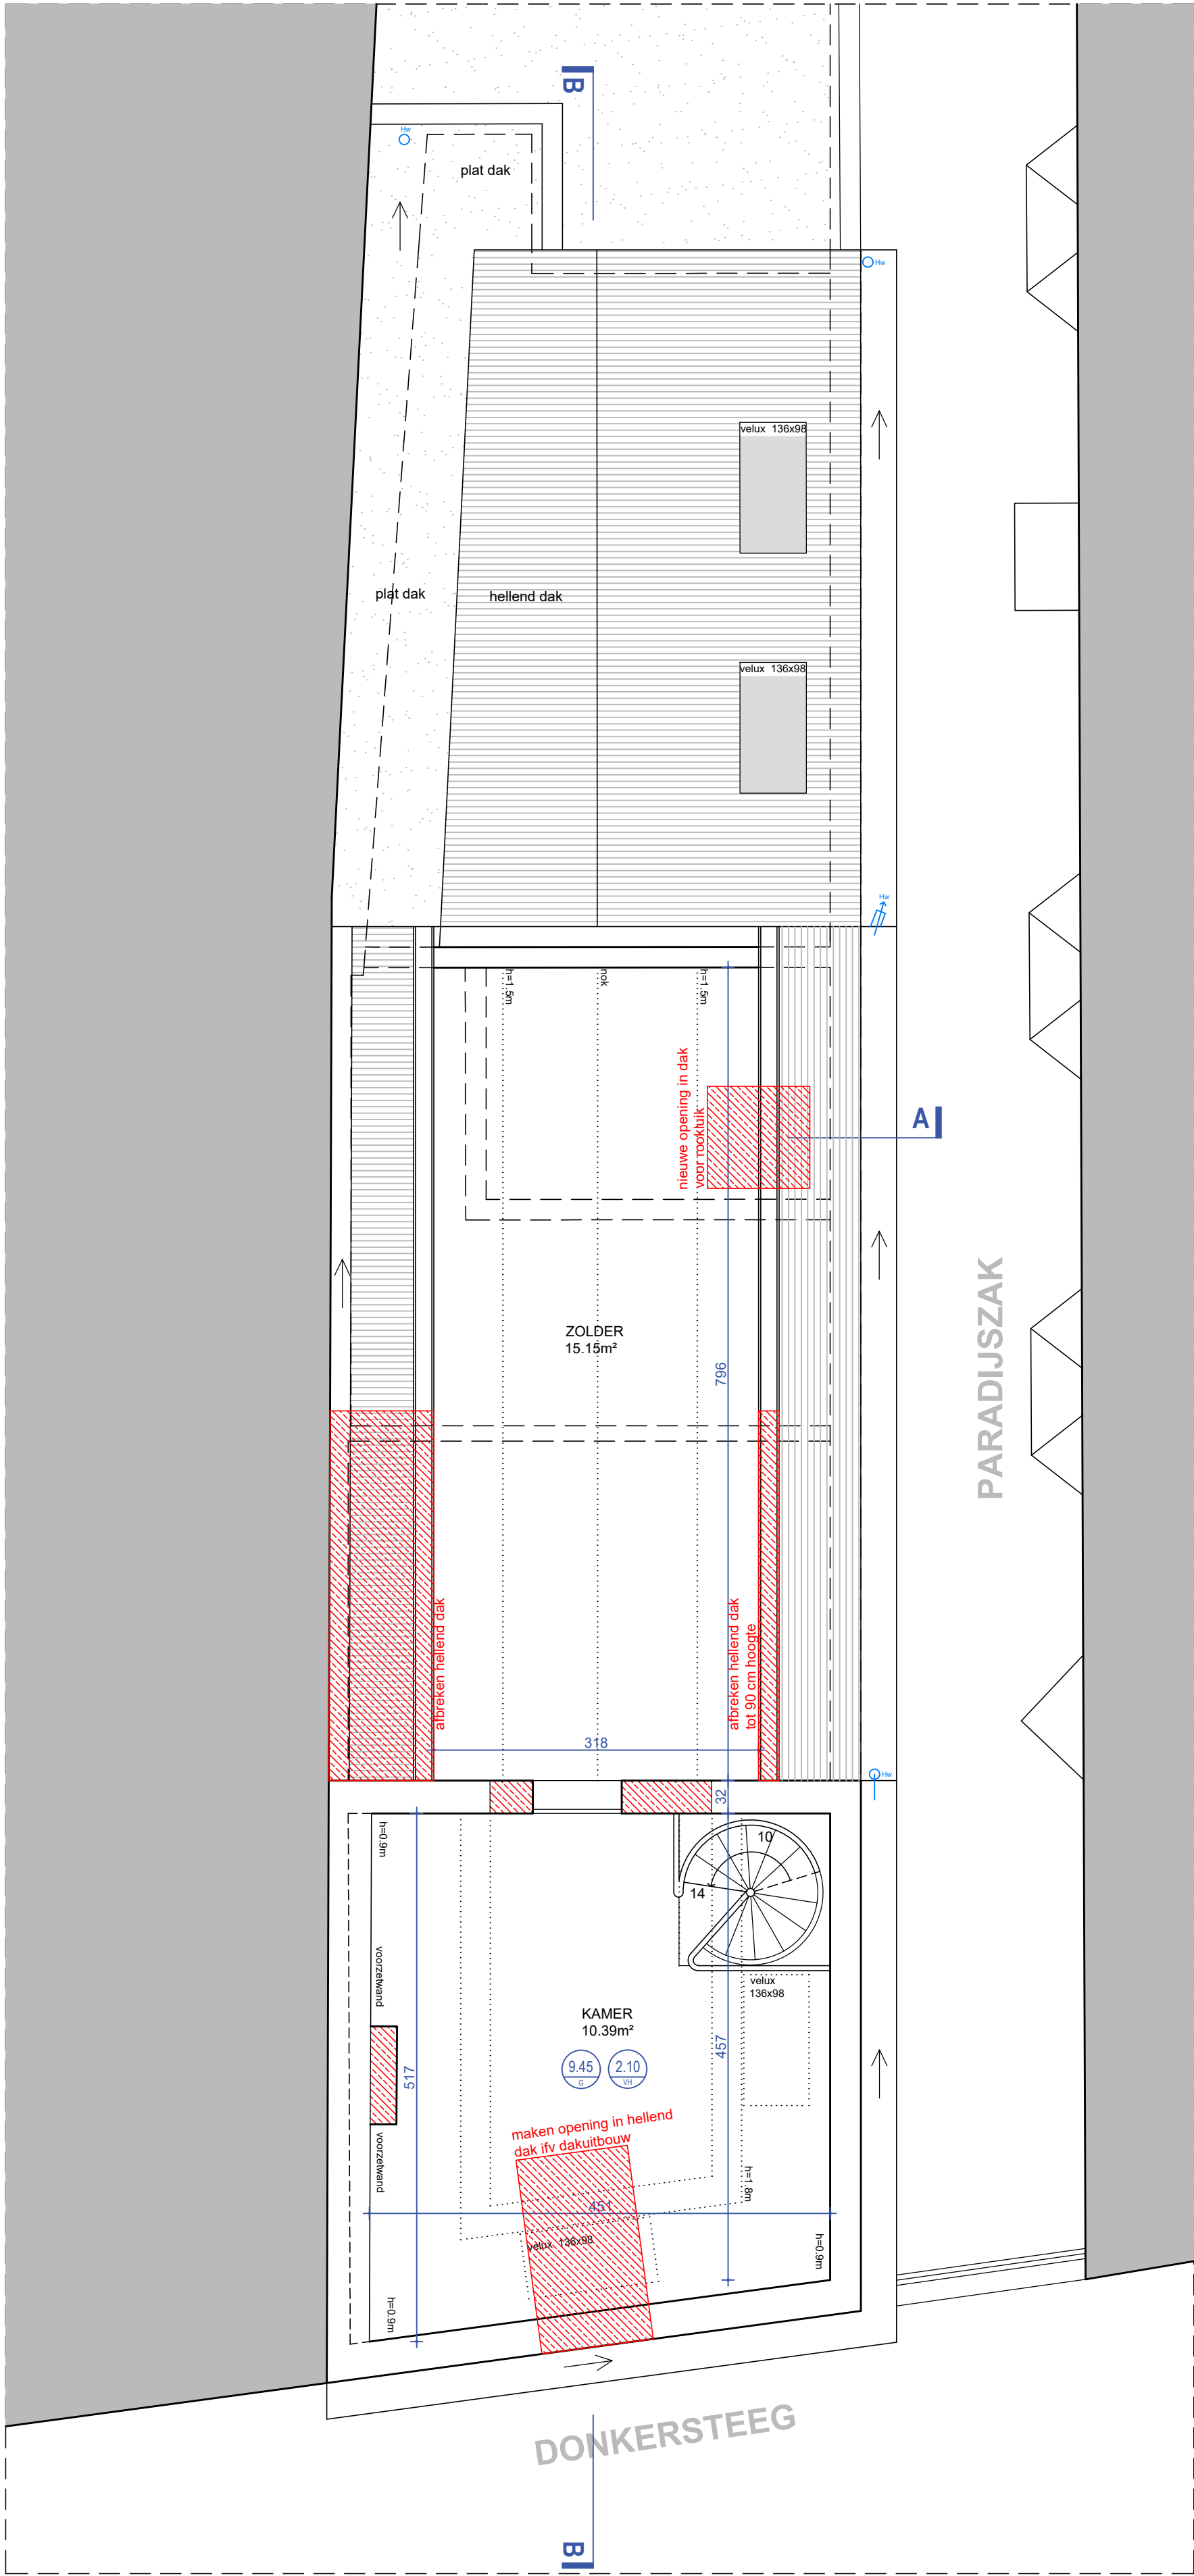

BVO +3 (h:1.8m) = 11.07m²

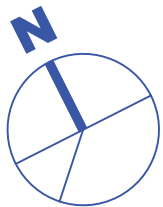

VERDIEPING +3
bestaende toestand
schaal 1:50

