



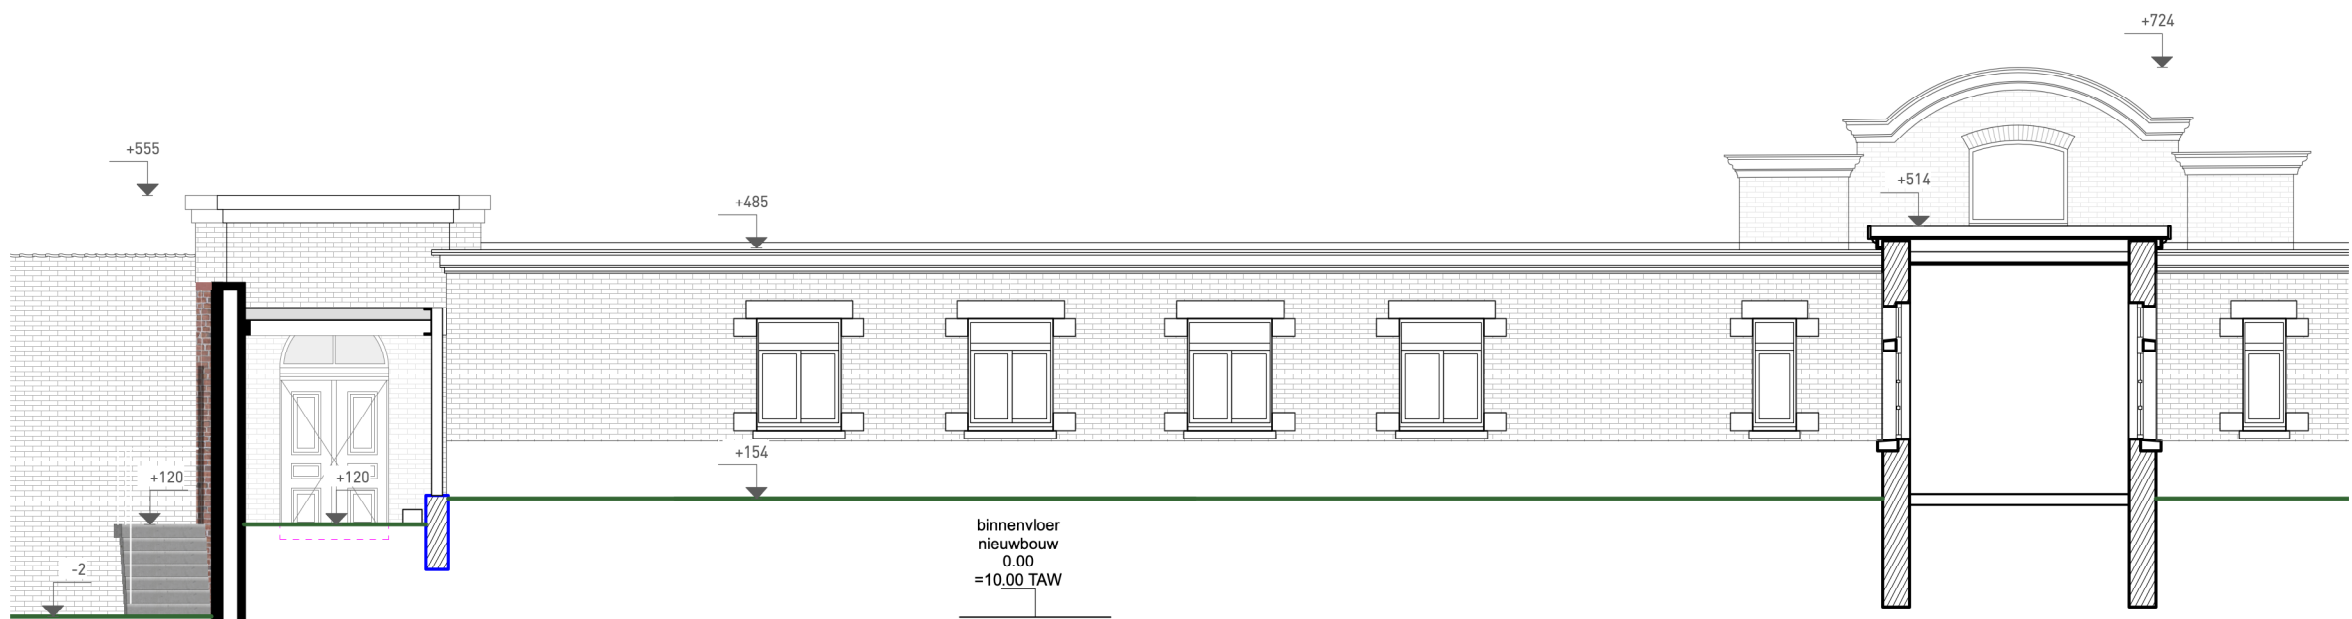


SNEDE PROV. 1



SNEDE PROV. 4

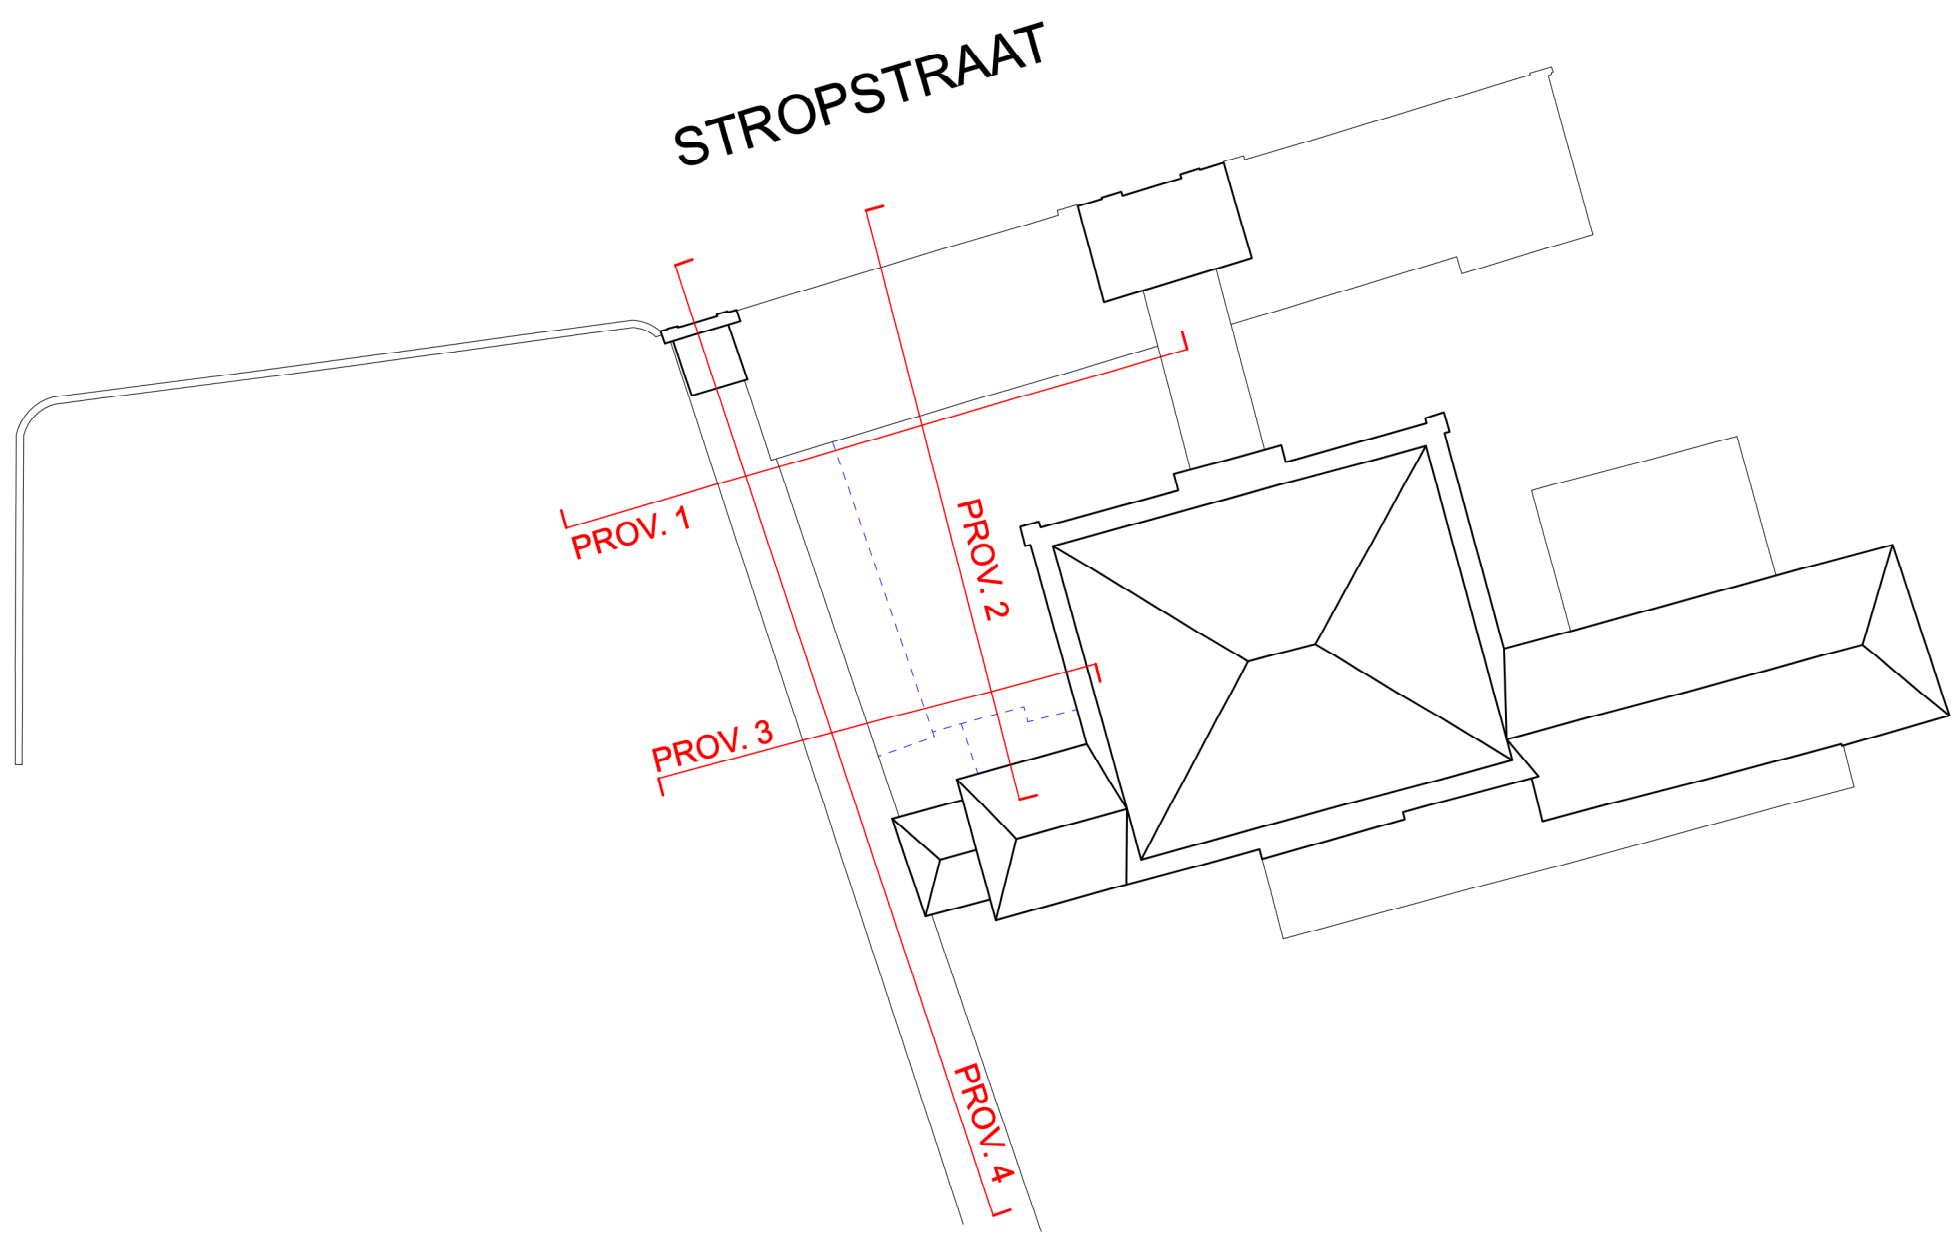

SNEDE PROV. 2

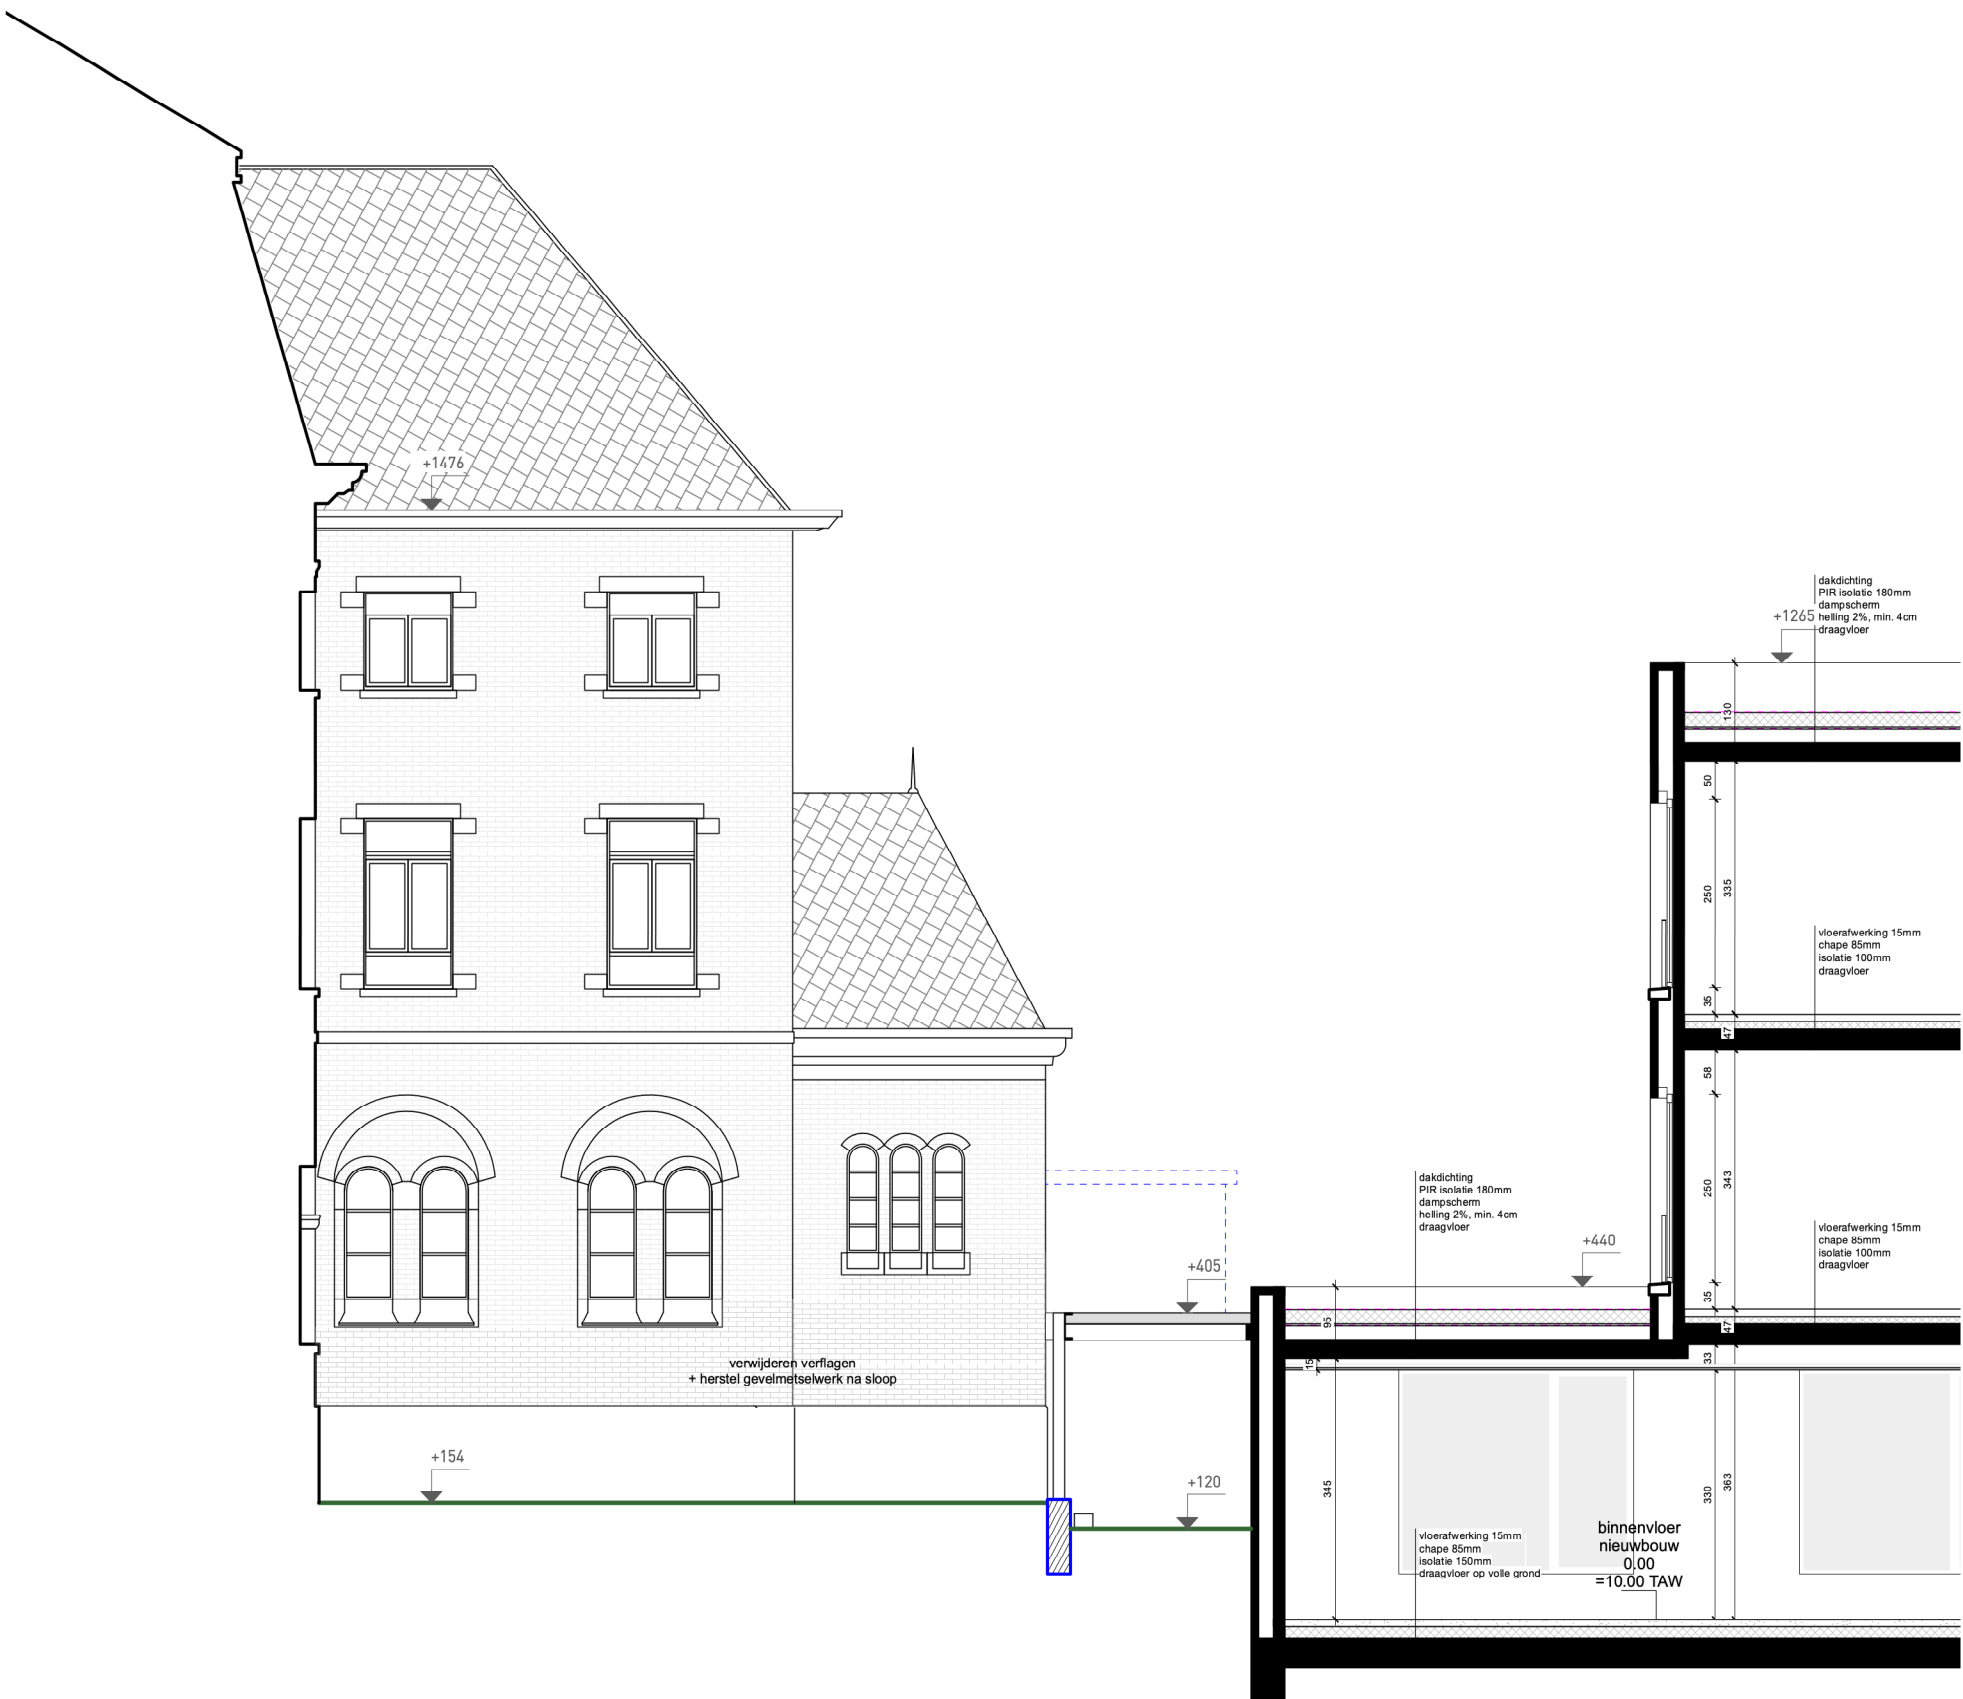

SNEDE PROV. 3