


Meergezinswoning "Residentie TENERIFE"  
Copure 622-648, 9000 Gent

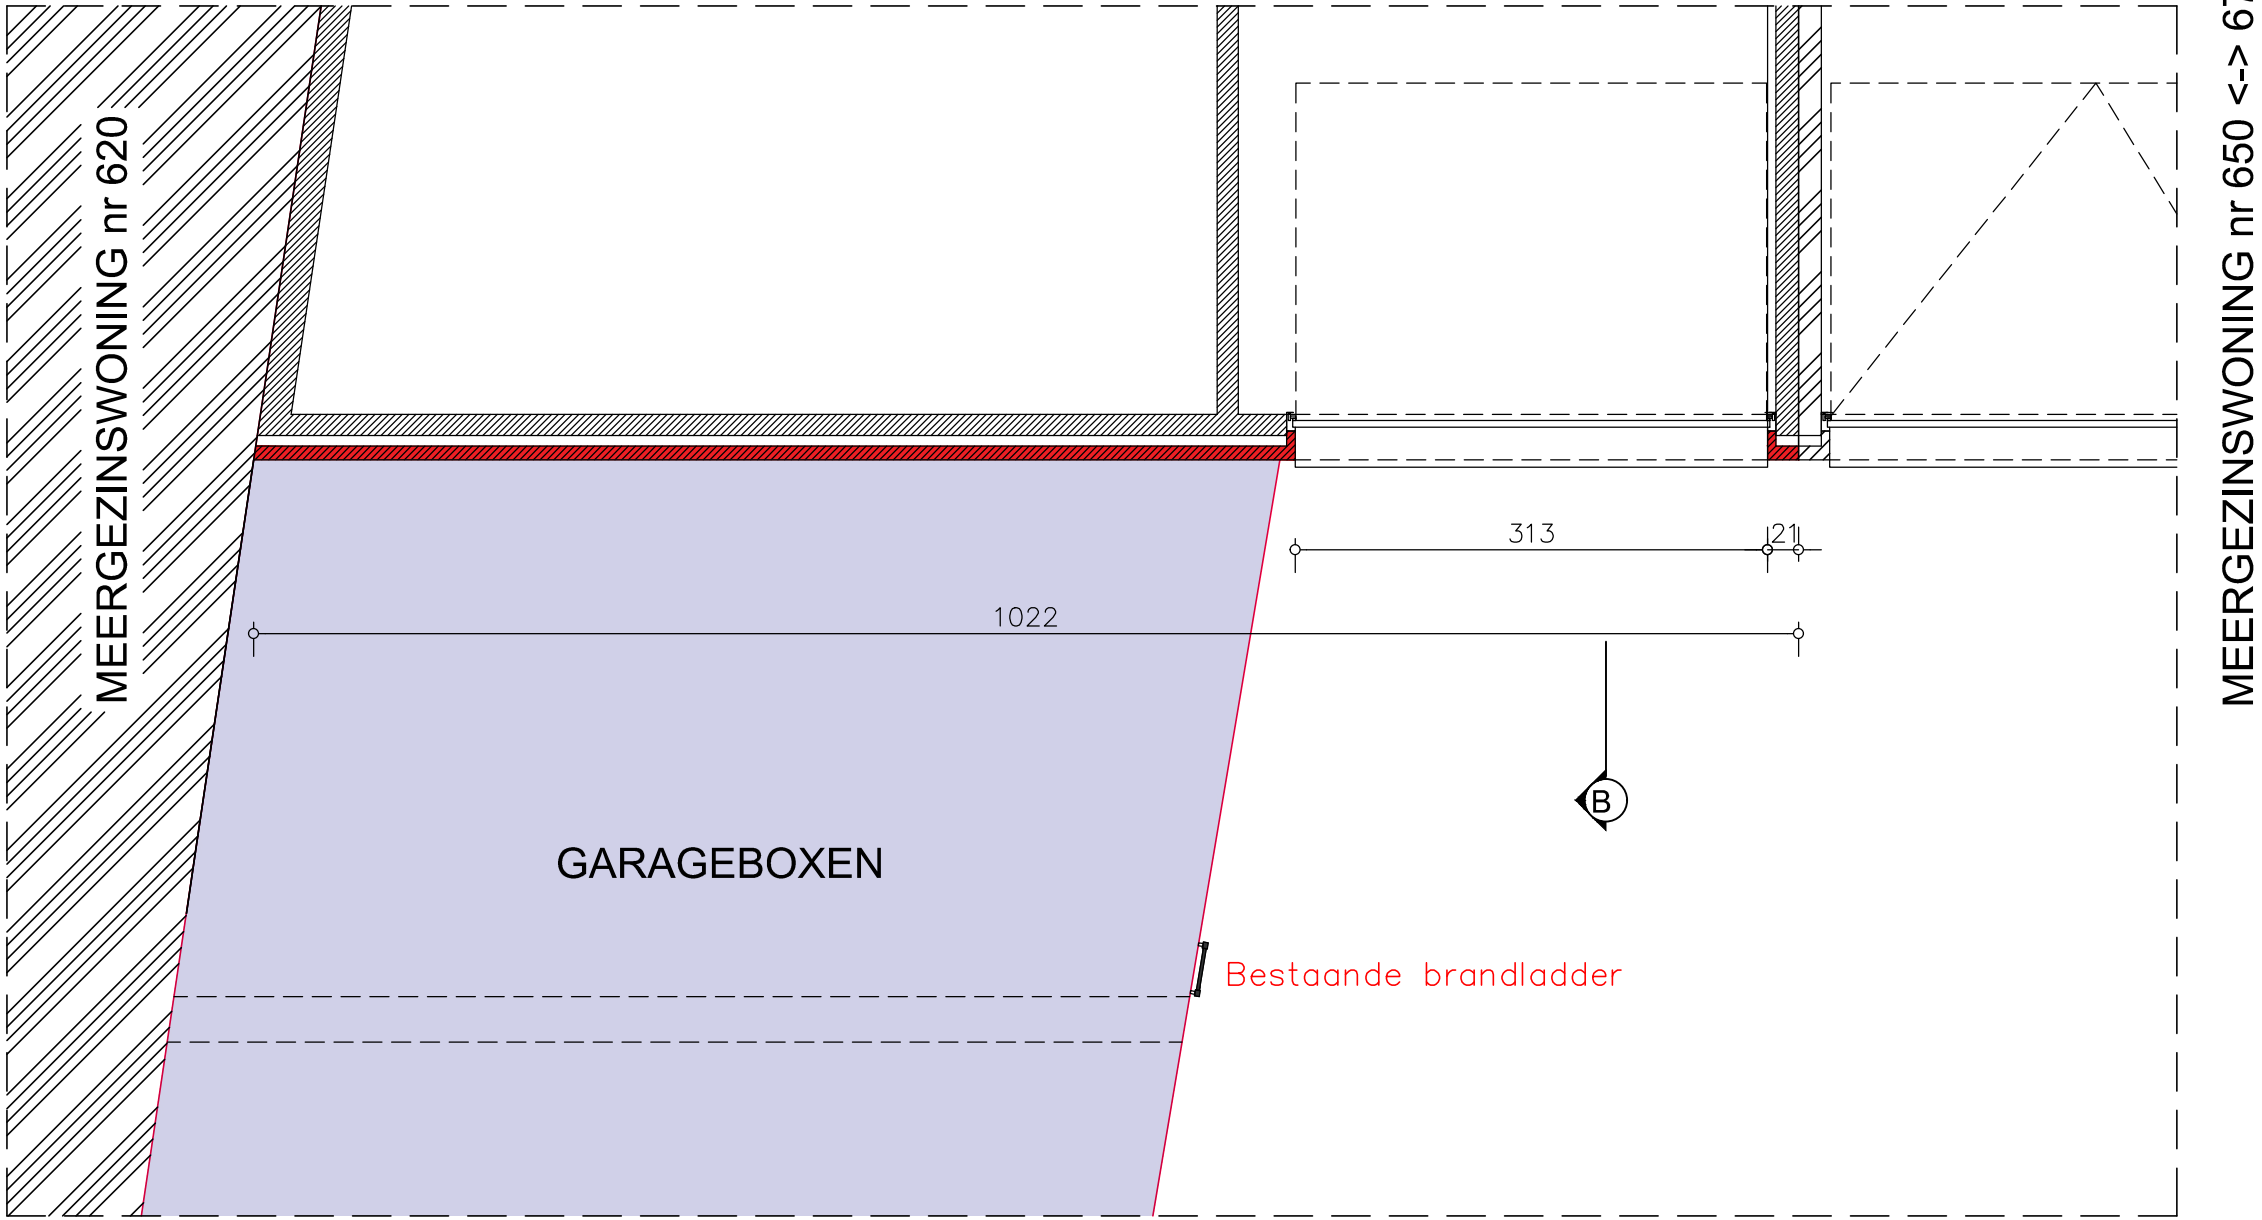

BESTAAND GRONDPLAN Niv 0.00 .