


Meergezinswoning "Residentie TENERIFE"
Copure 622-648, 9000 Gent

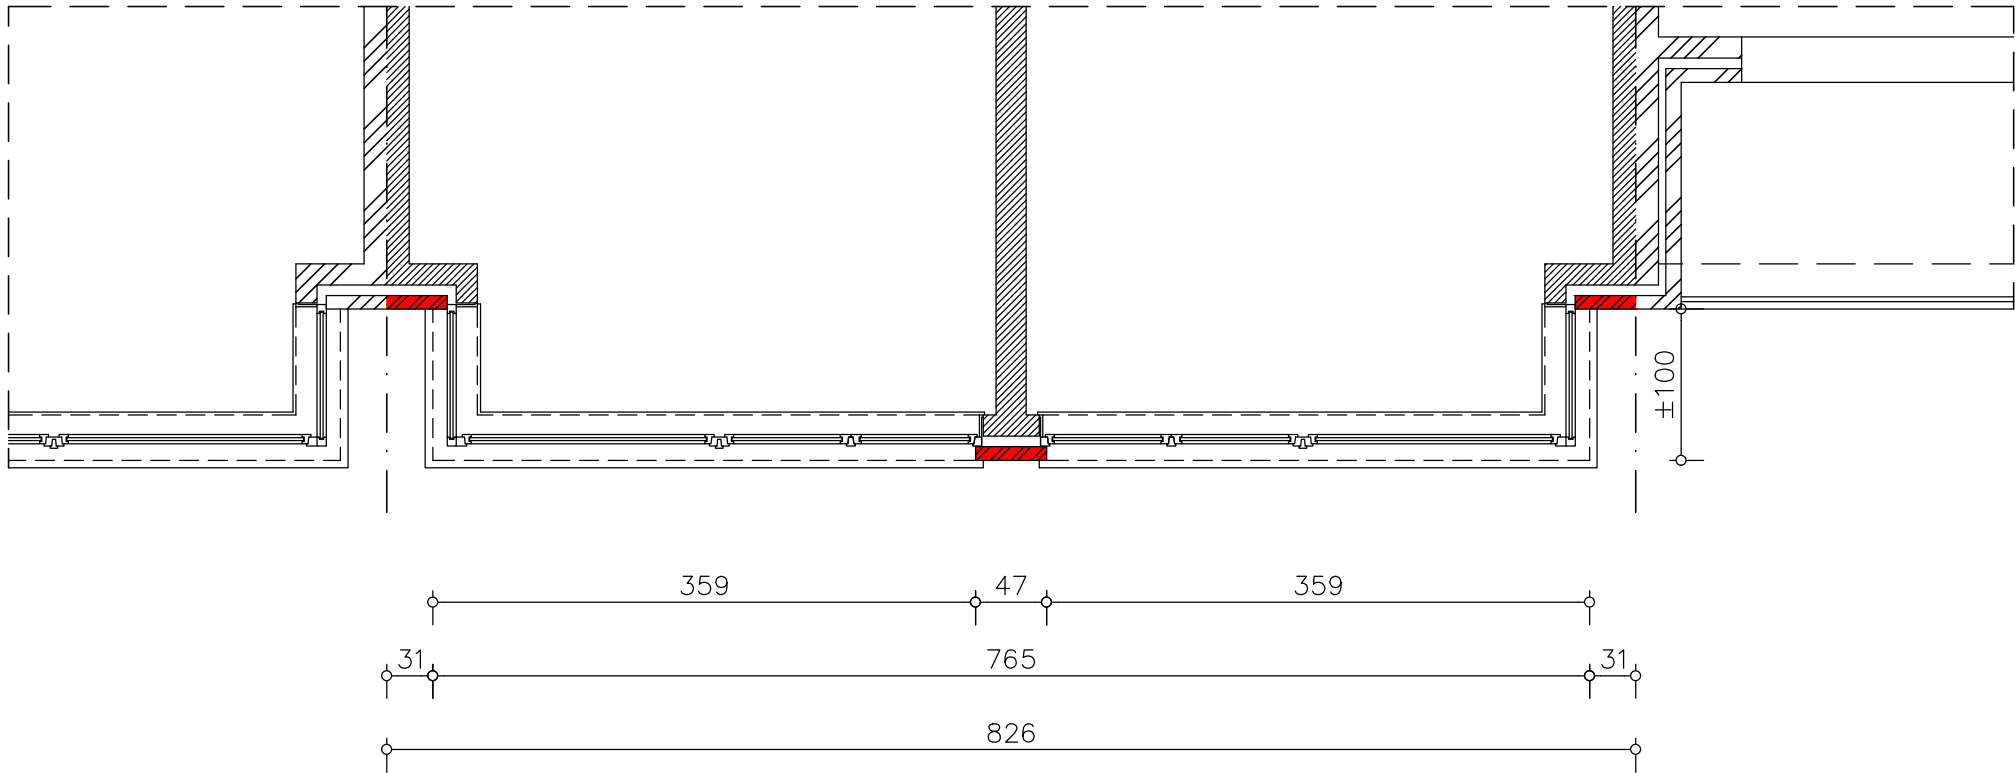

BESTAAND PLAN 1ste VERDIEPING Niv +2.80 .