


Meergezinswoning "Residentie TENERIFE"
Copure 622-648, 9000 Gent

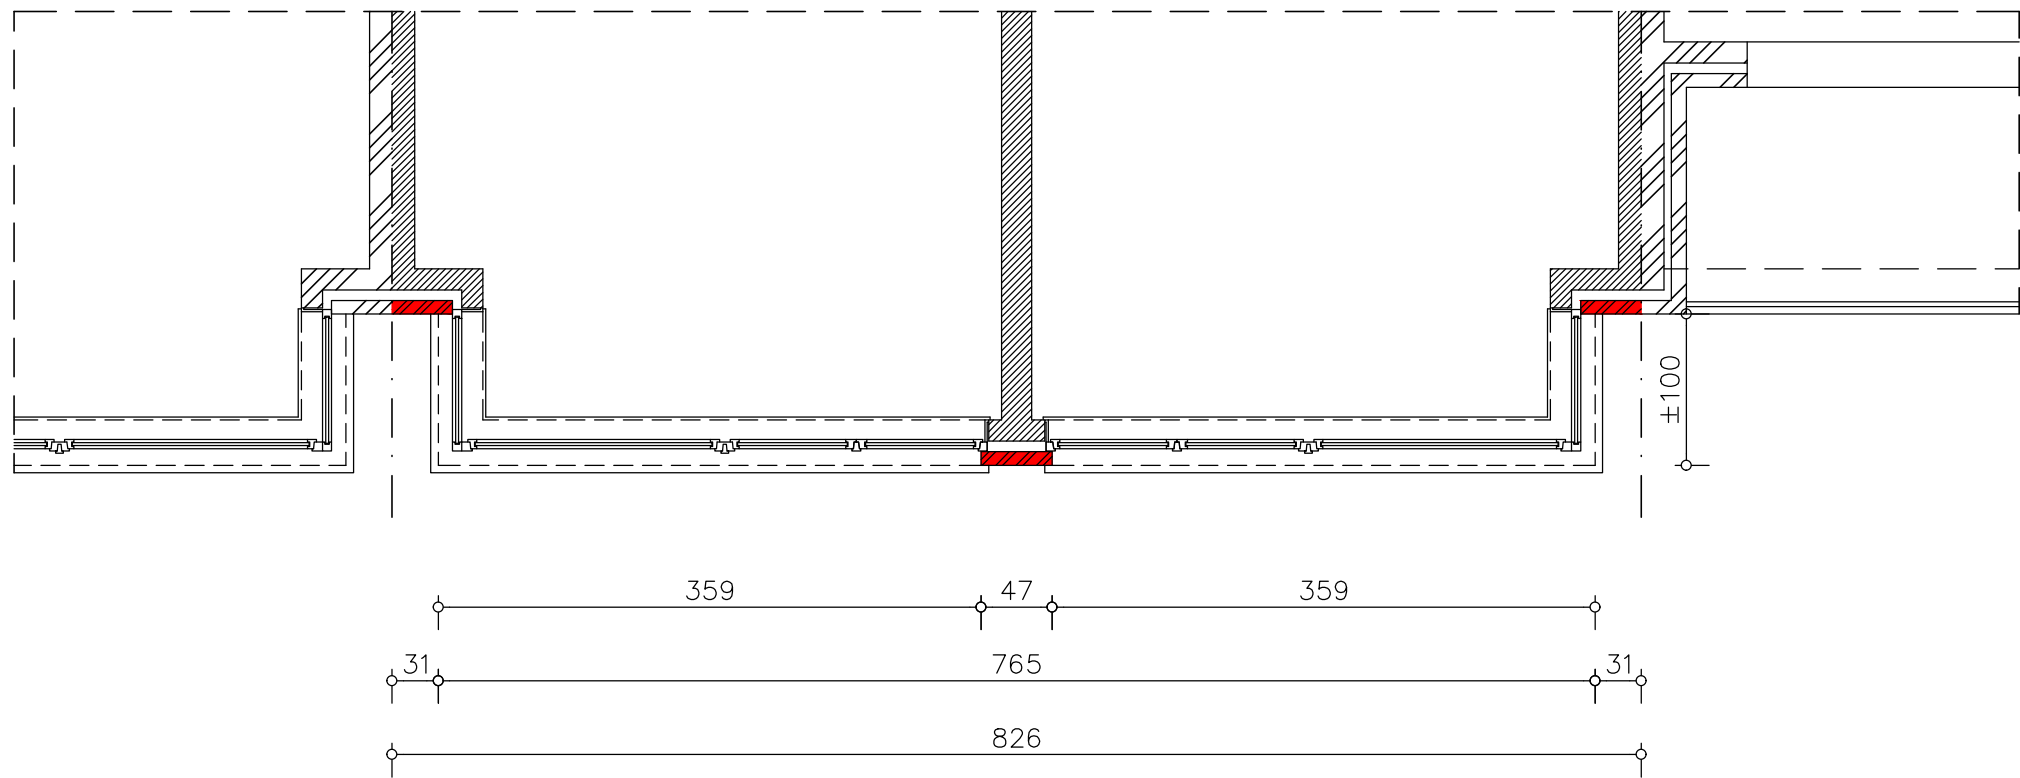

BESTAAND PLAN 2de VERDIEPING Niv +5.60 .