


Meergezinswoning "Residentie TENERIFE"
Copure 622-648, 9000 Gent

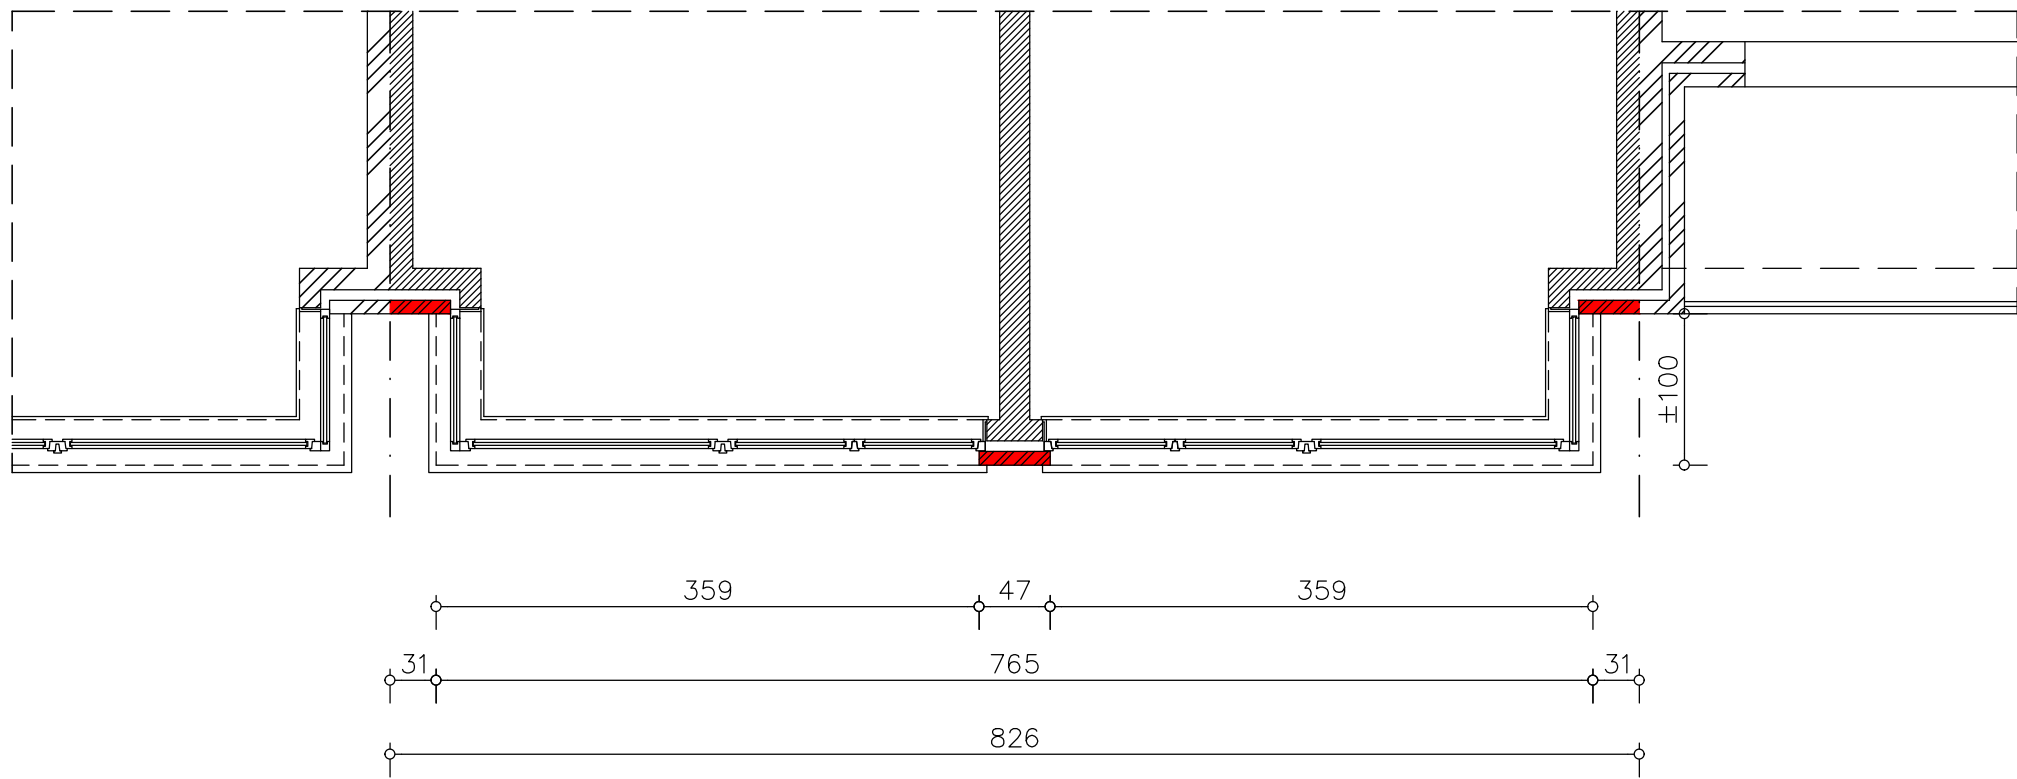

BESTAAND PLAN 6de VERDIEPING Niv +16.80