


Meergezinswoning "Residentie TENERIFE"
Copure 622-648, 9000 Gent

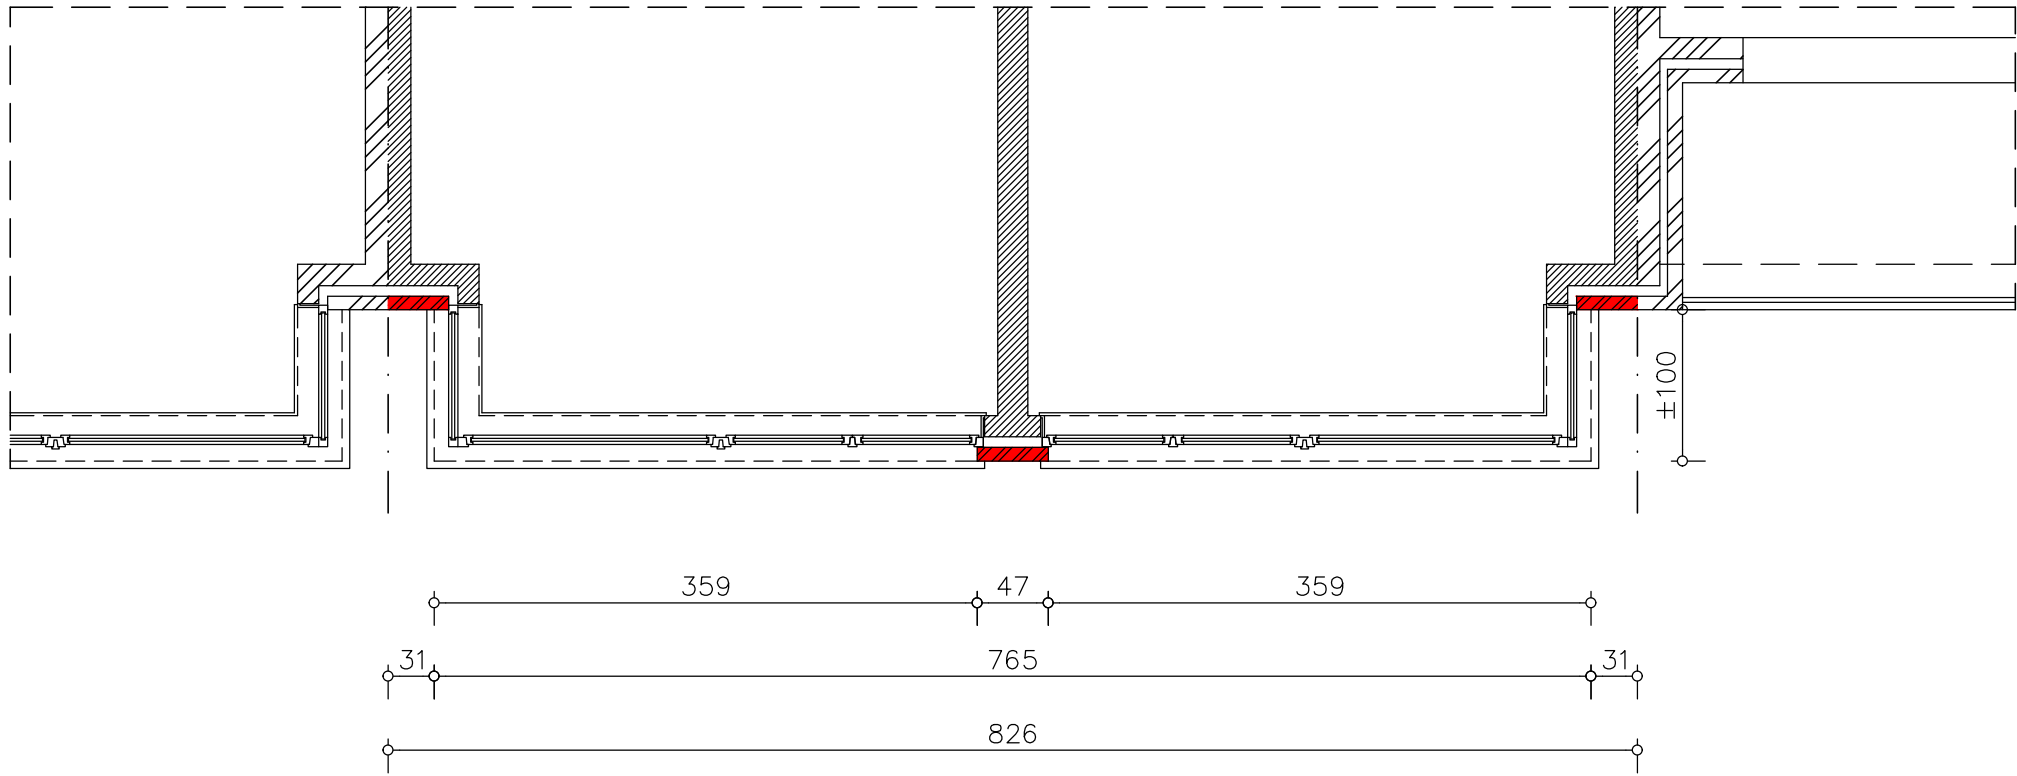

BESTAAND PLAN 7de VERDIEPING Niv +19.60