


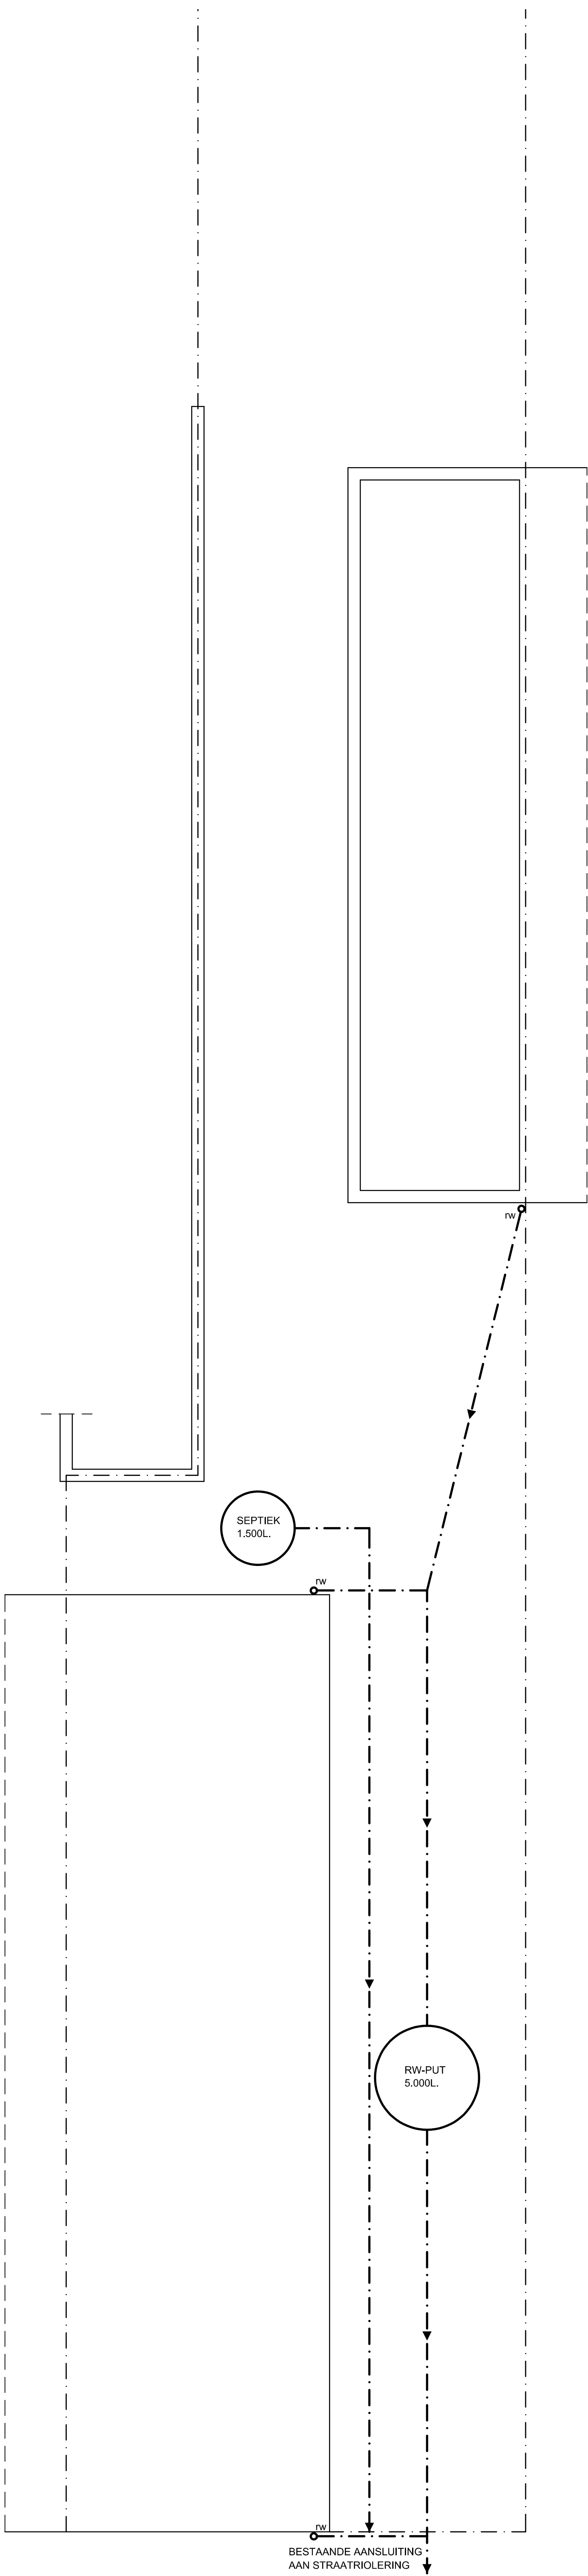

FUNDERING - RIOLERING 1/50



Vergund