


Sint-Machariusstraat 4, 9000 Gent
44804D0510/02B004

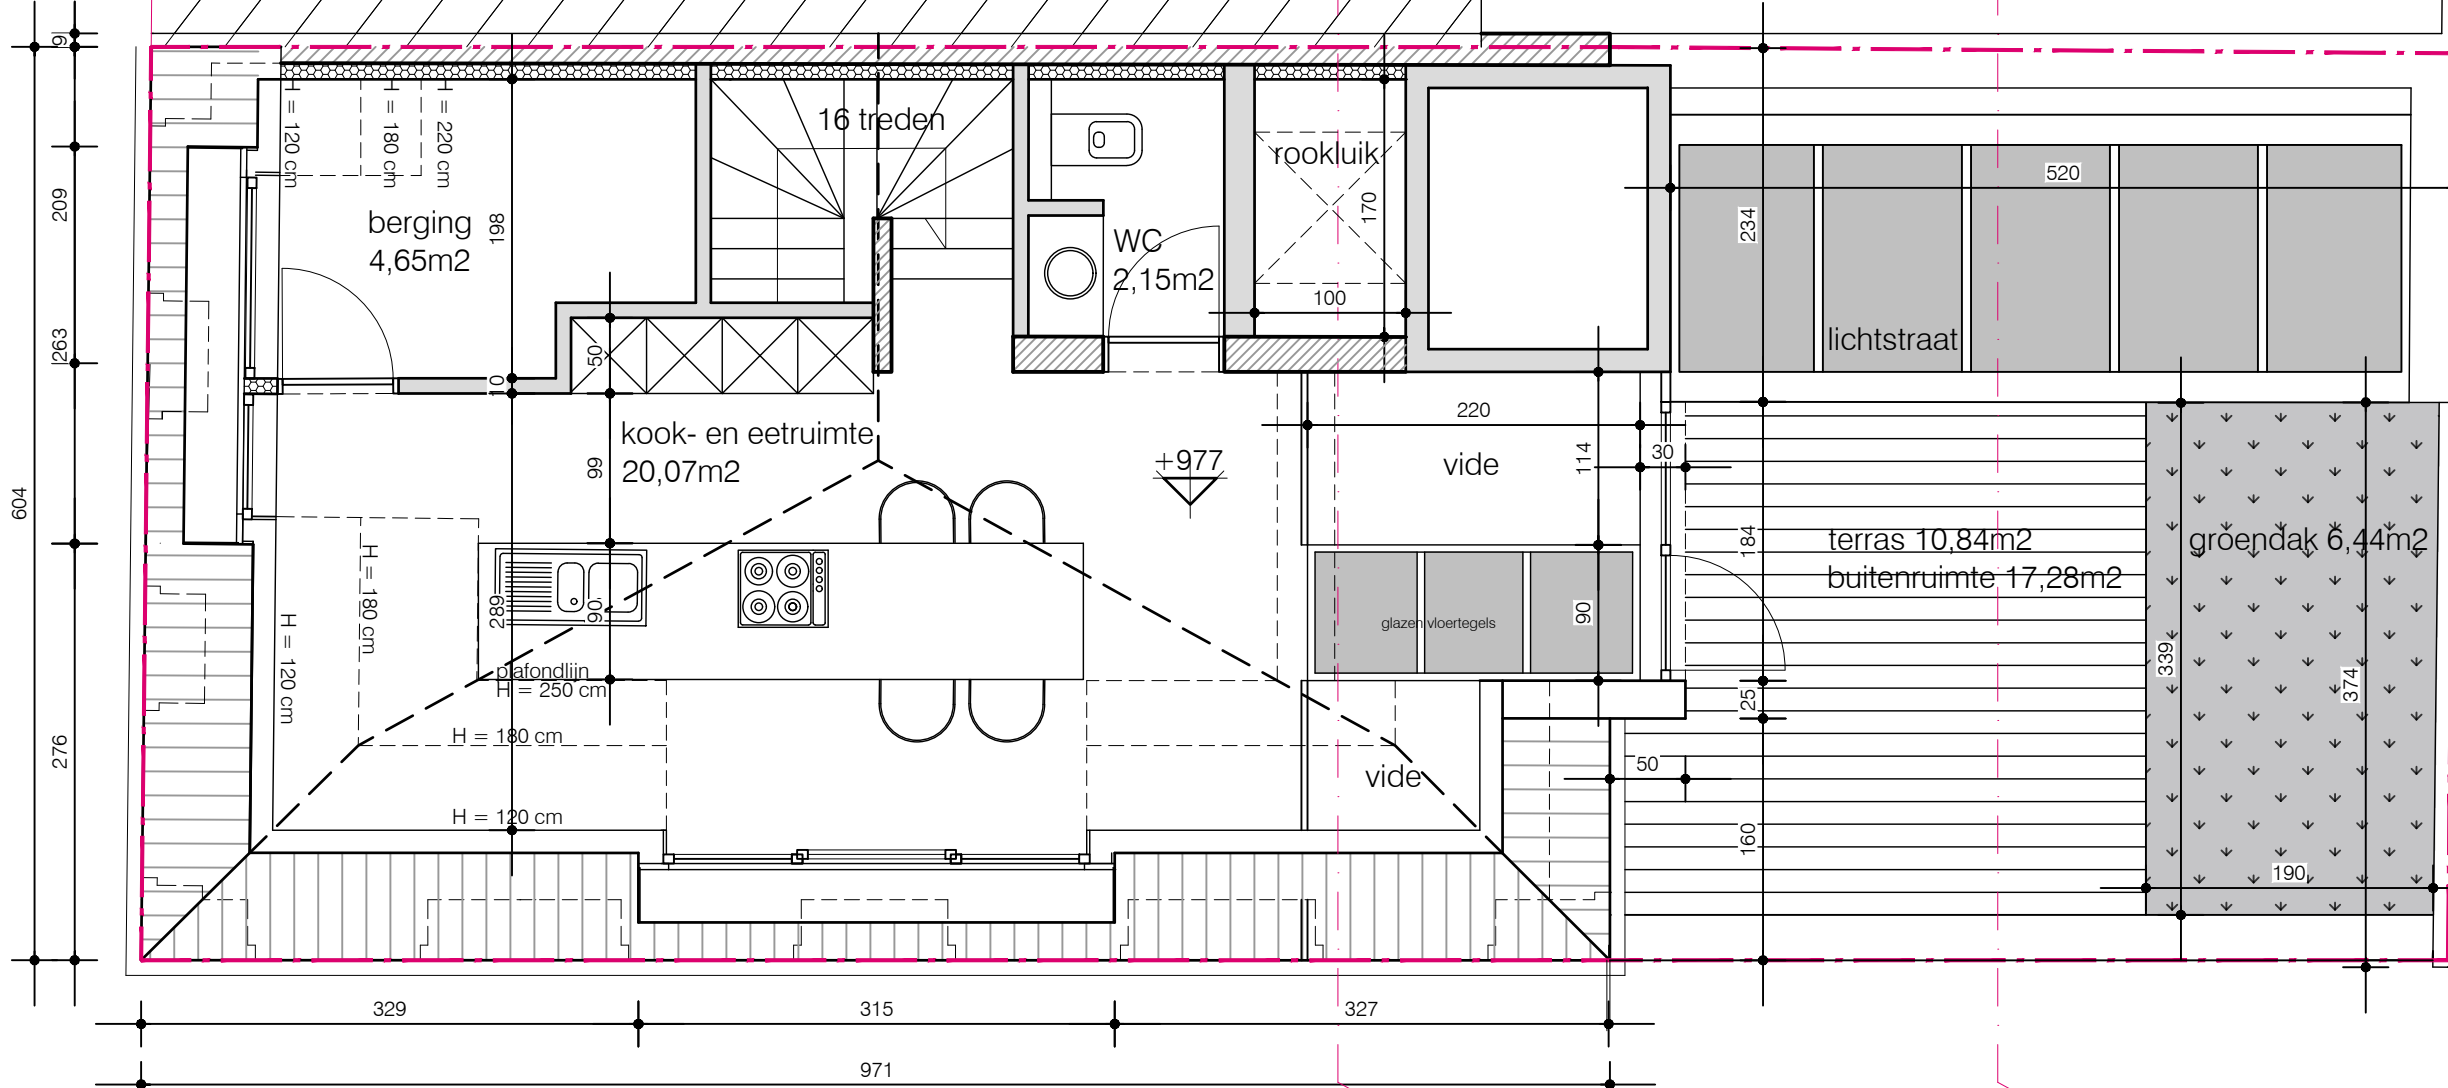

totaal netto-opp W2 = 99,29m²
verdieping 2 = netto-opp 68,39m²
verdieping 3 = netto-opp 30,90 m²

Schoolkaai 17, 9000 Gent
44804D0510/02M004

