


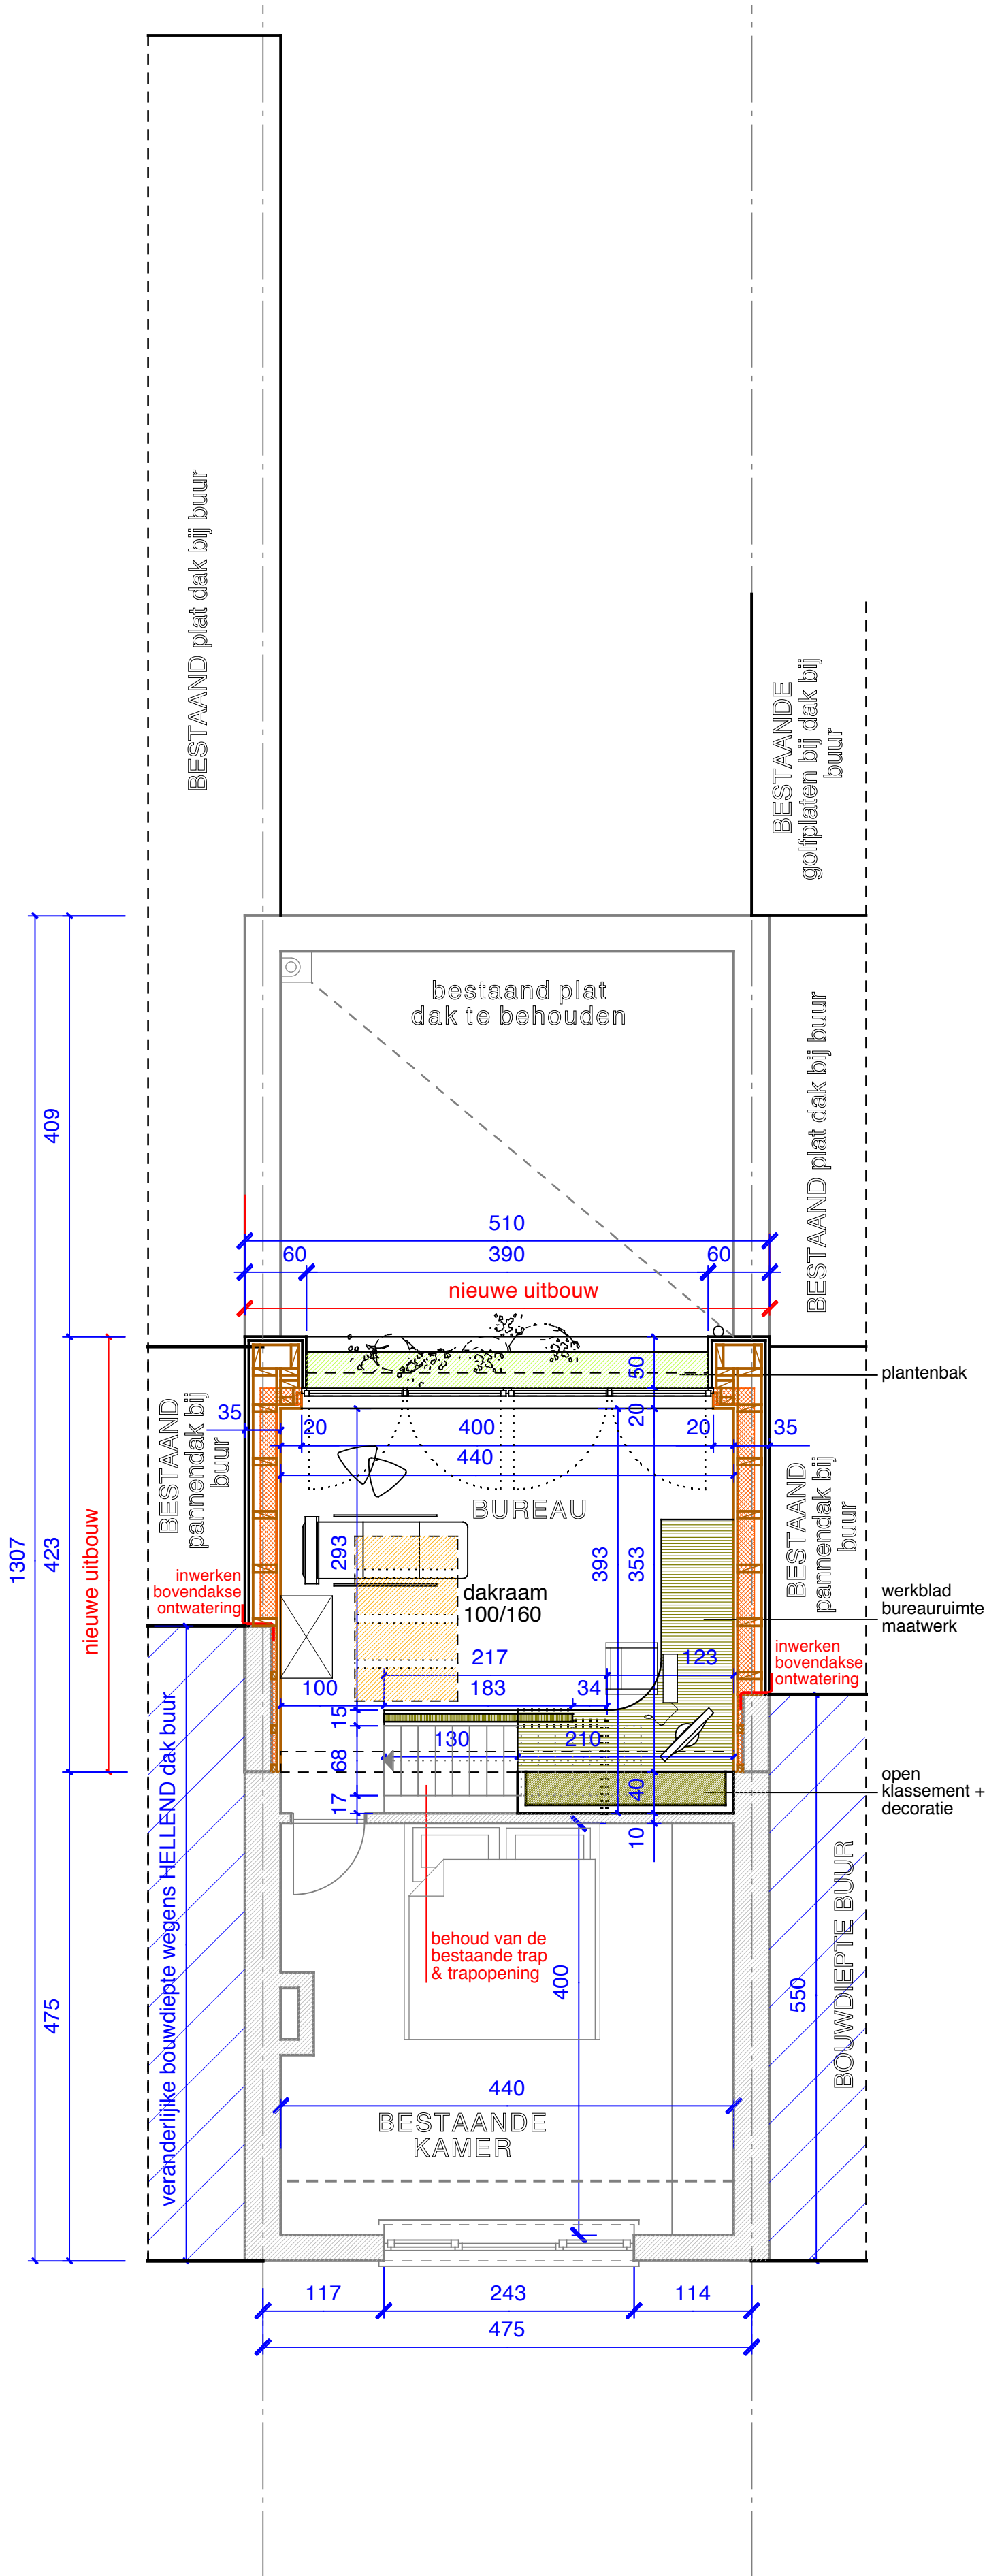

verdieping 2