



BT Doorsnede 1

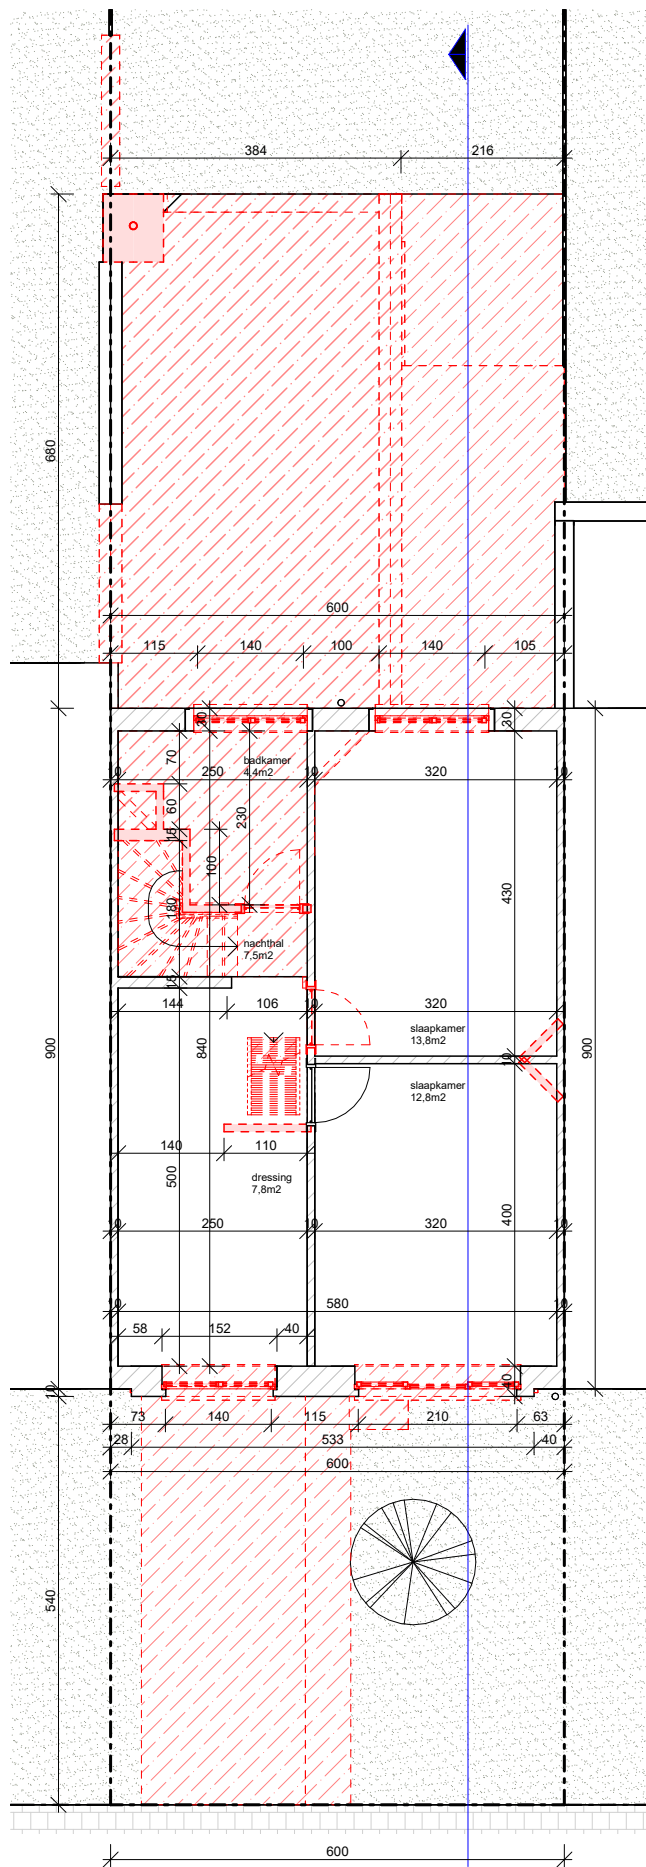

BA_RODEBEUKENHOF 4_P_B_I_EERSTE VERDIEPING

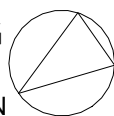

1 : 100

A horizontal number line is shown with tick marks at 0, 50, 100, and 200cm. Above the line, there are two boxes. The first box starts at 0 and ends at 50. The second box starts at 100 and ends at 200cm.

VERBOUWING VAN EEN GEZINSWONING

19/IV/2025