


Gent, 19^{de} afdeling, sectie C
nr. 359X2

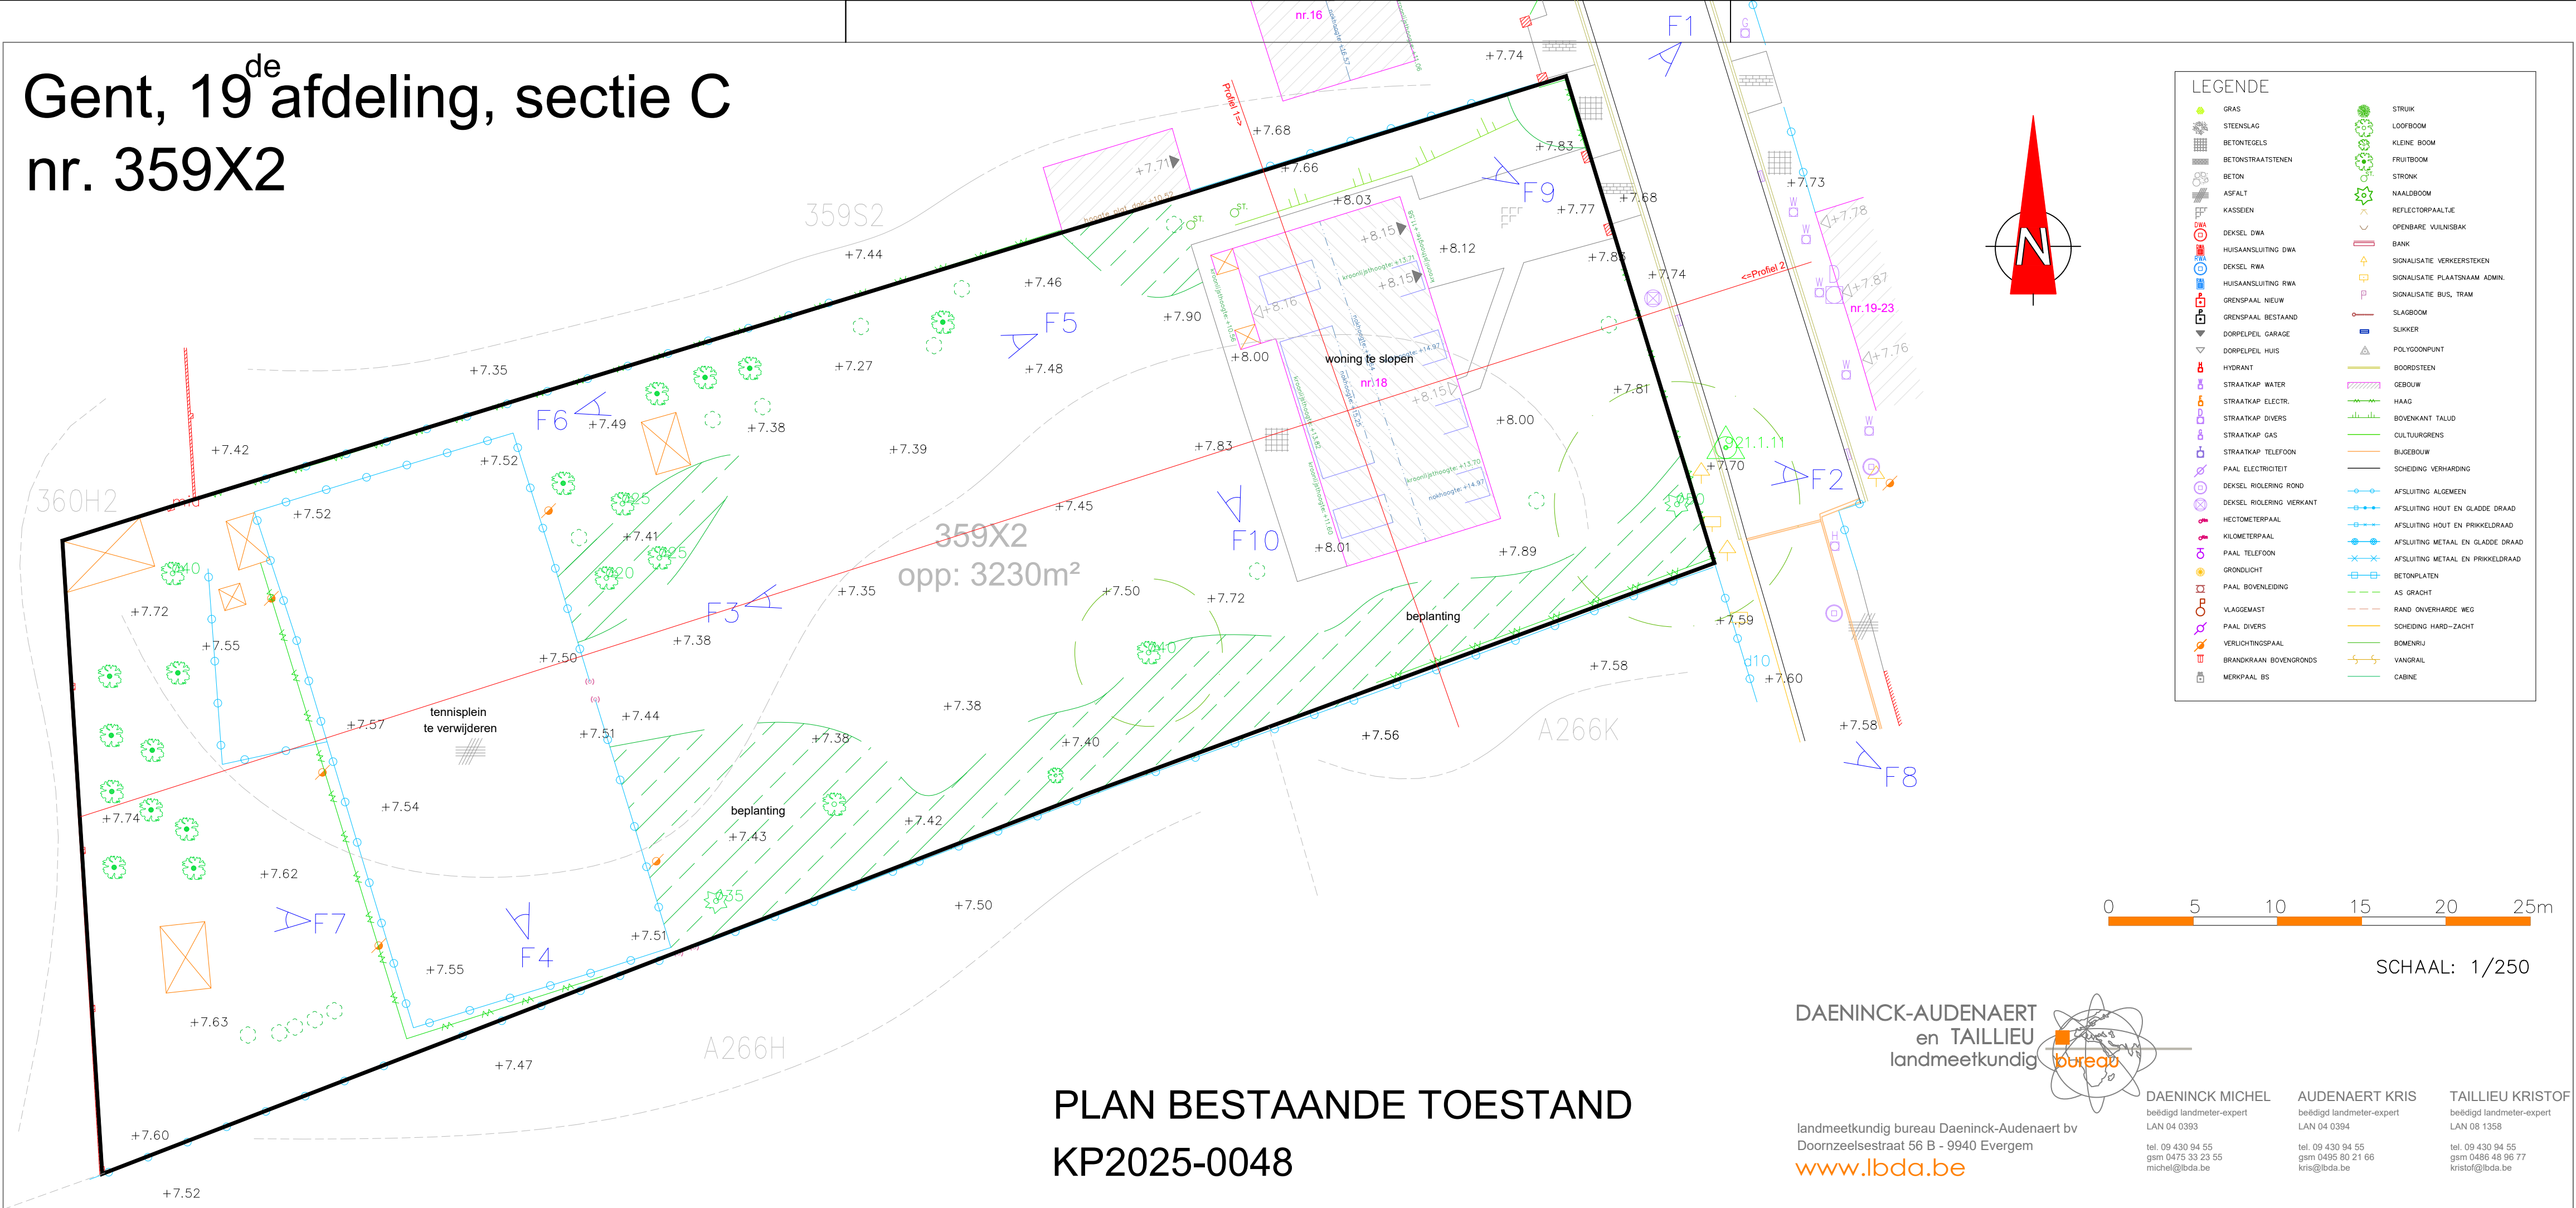

PLAN BESTAANDE TOESTAND
KP2025-0048

DAENINCK-AUDENAERT
en TAILLIEU
landmeetkundig bureau

landmeetkundig bureau Daeninck-Audenaert bv
Doornzeelsestraat 56 B - 9940 Evergem
www.lbda.be

DAENINCK MICHEL beëdigd landmeter-expert LAN 04 0393 tel. 09 430 94 55 gsm 0475 33 23 55 michel@lbda.be	AUDENAERT KRIS beëdigd landmeter-expert LAN 04 0394 tel. 09 430 94 55 gsm 0495 80 21 66 kris@lbda.be	TAILLIEU KRISTOF beëdigd landmeter-expert LAN 08 1358 tel. 09 430 94 55 gsm 0486 48 96 77 kristof@lbda.be
--	---	--