


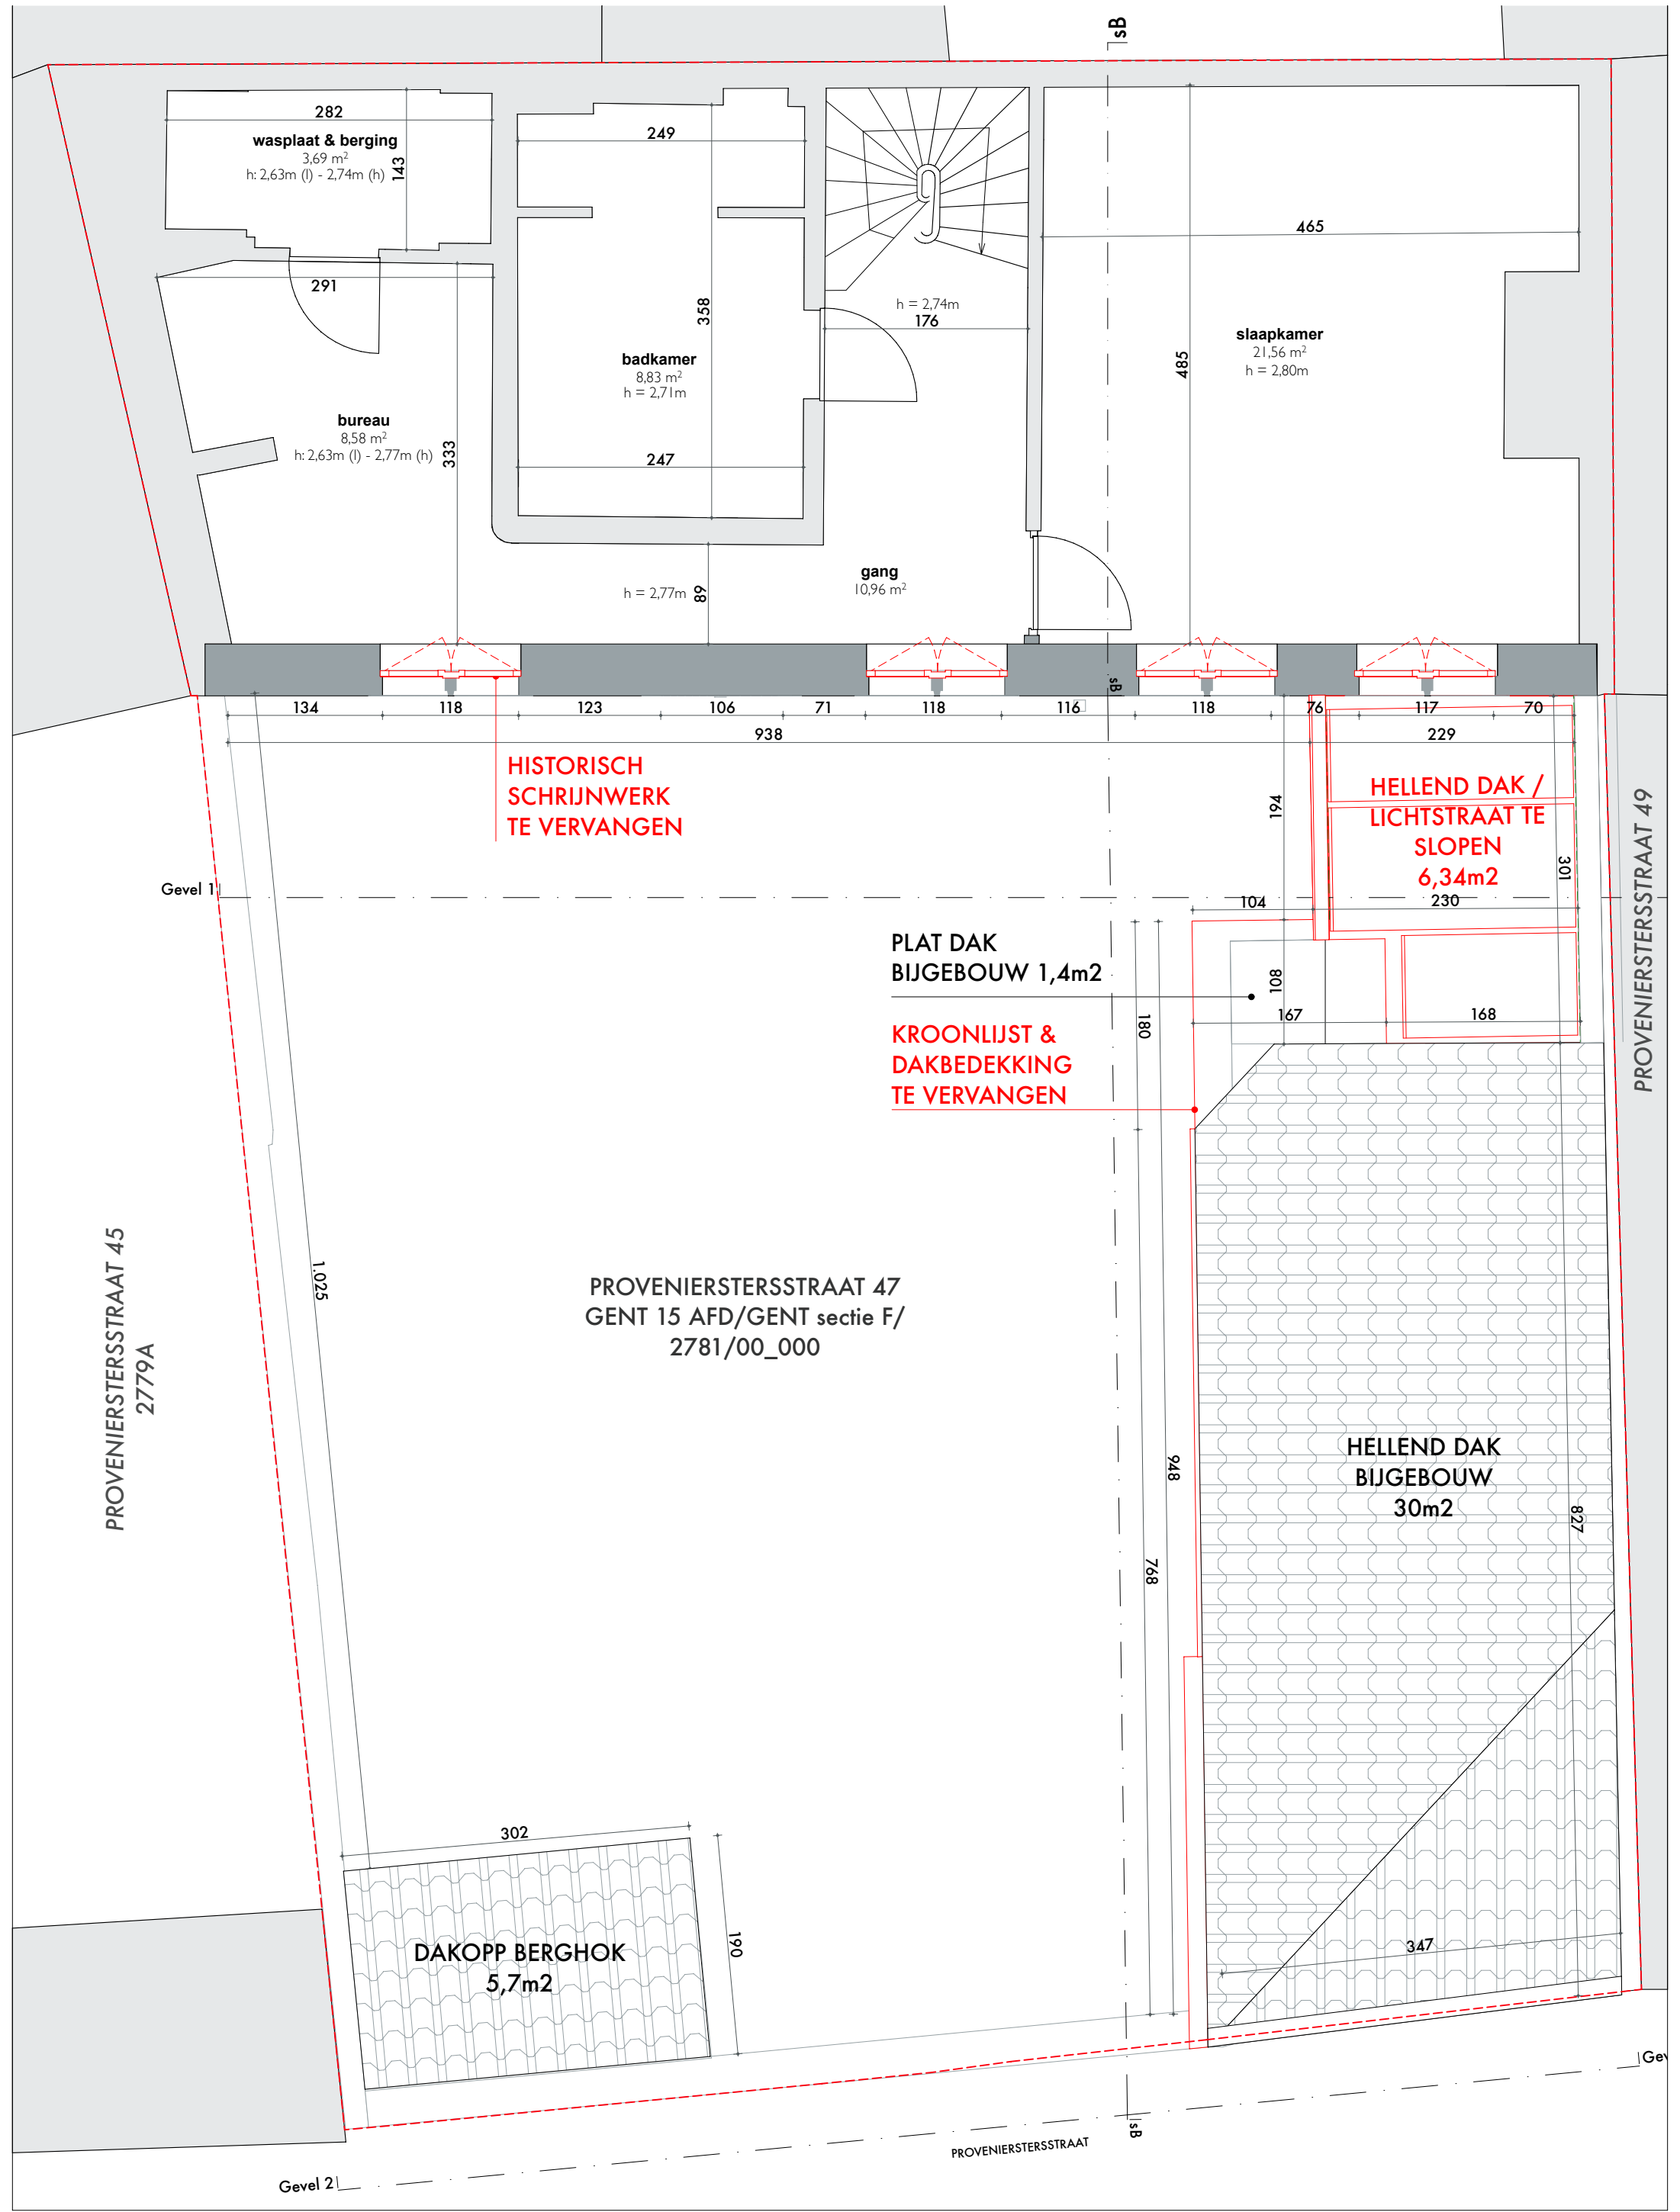

1:50

