


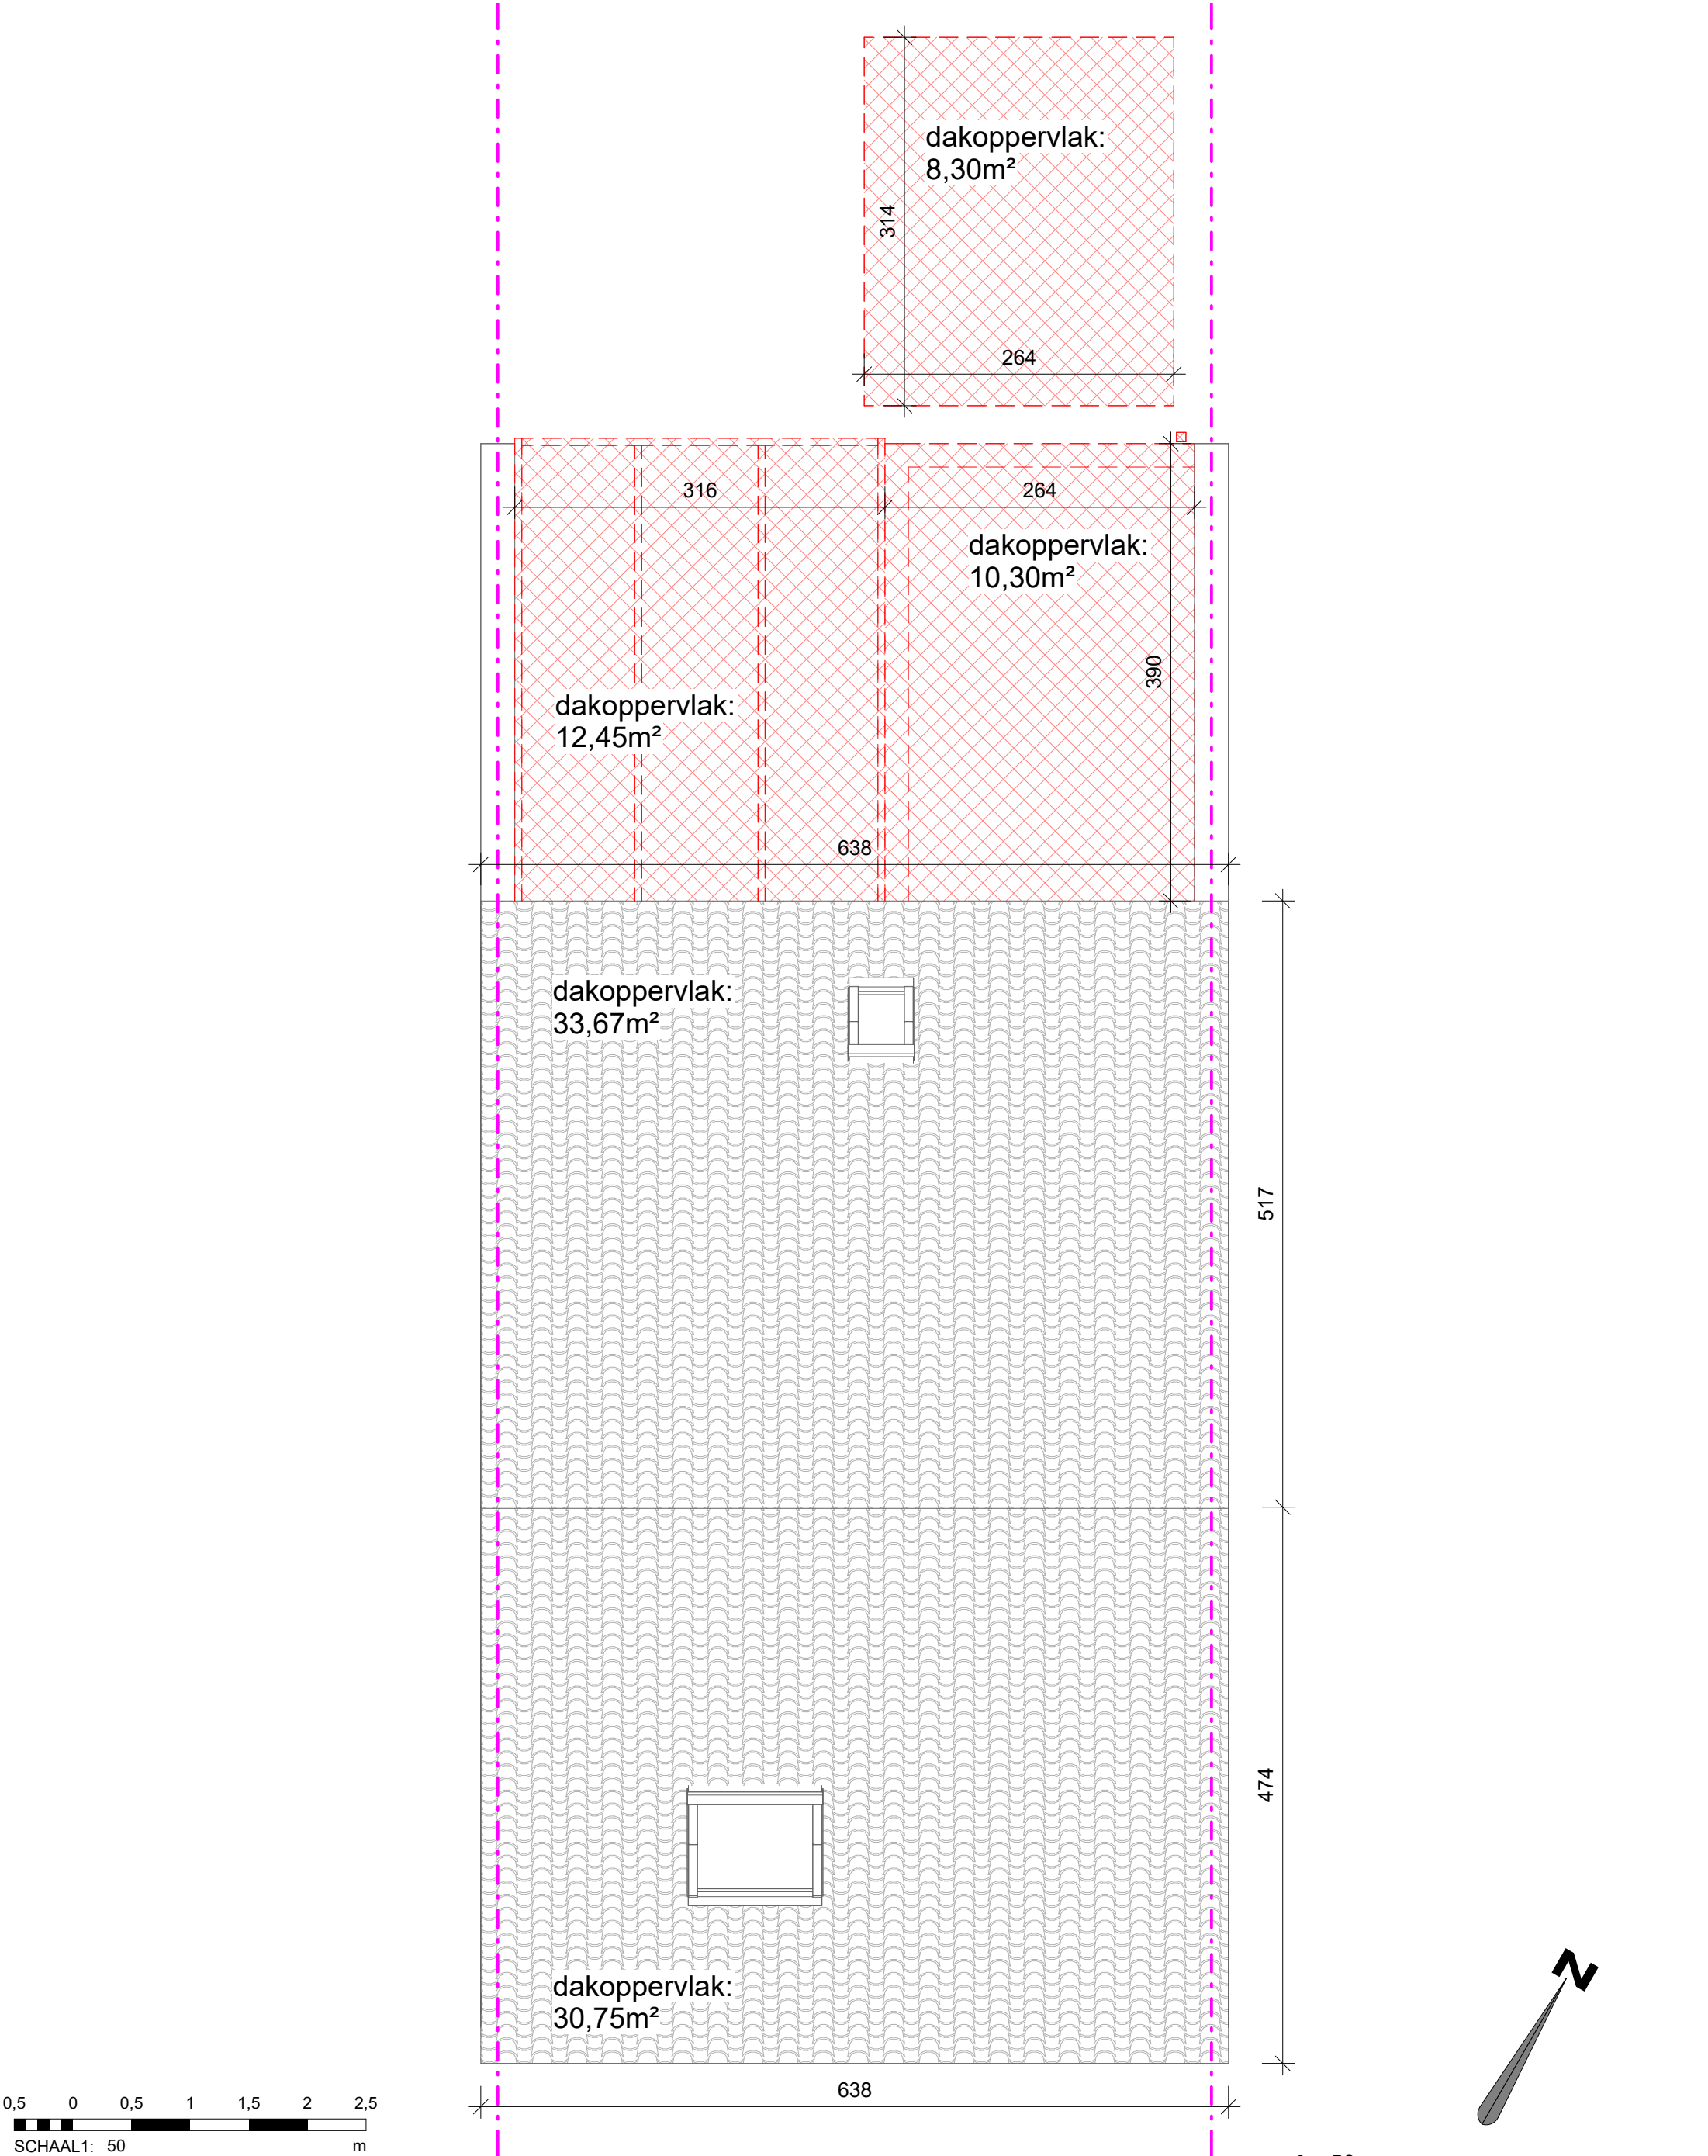

BA\_1.30 P\_B\_1.30\_Dakenplan