


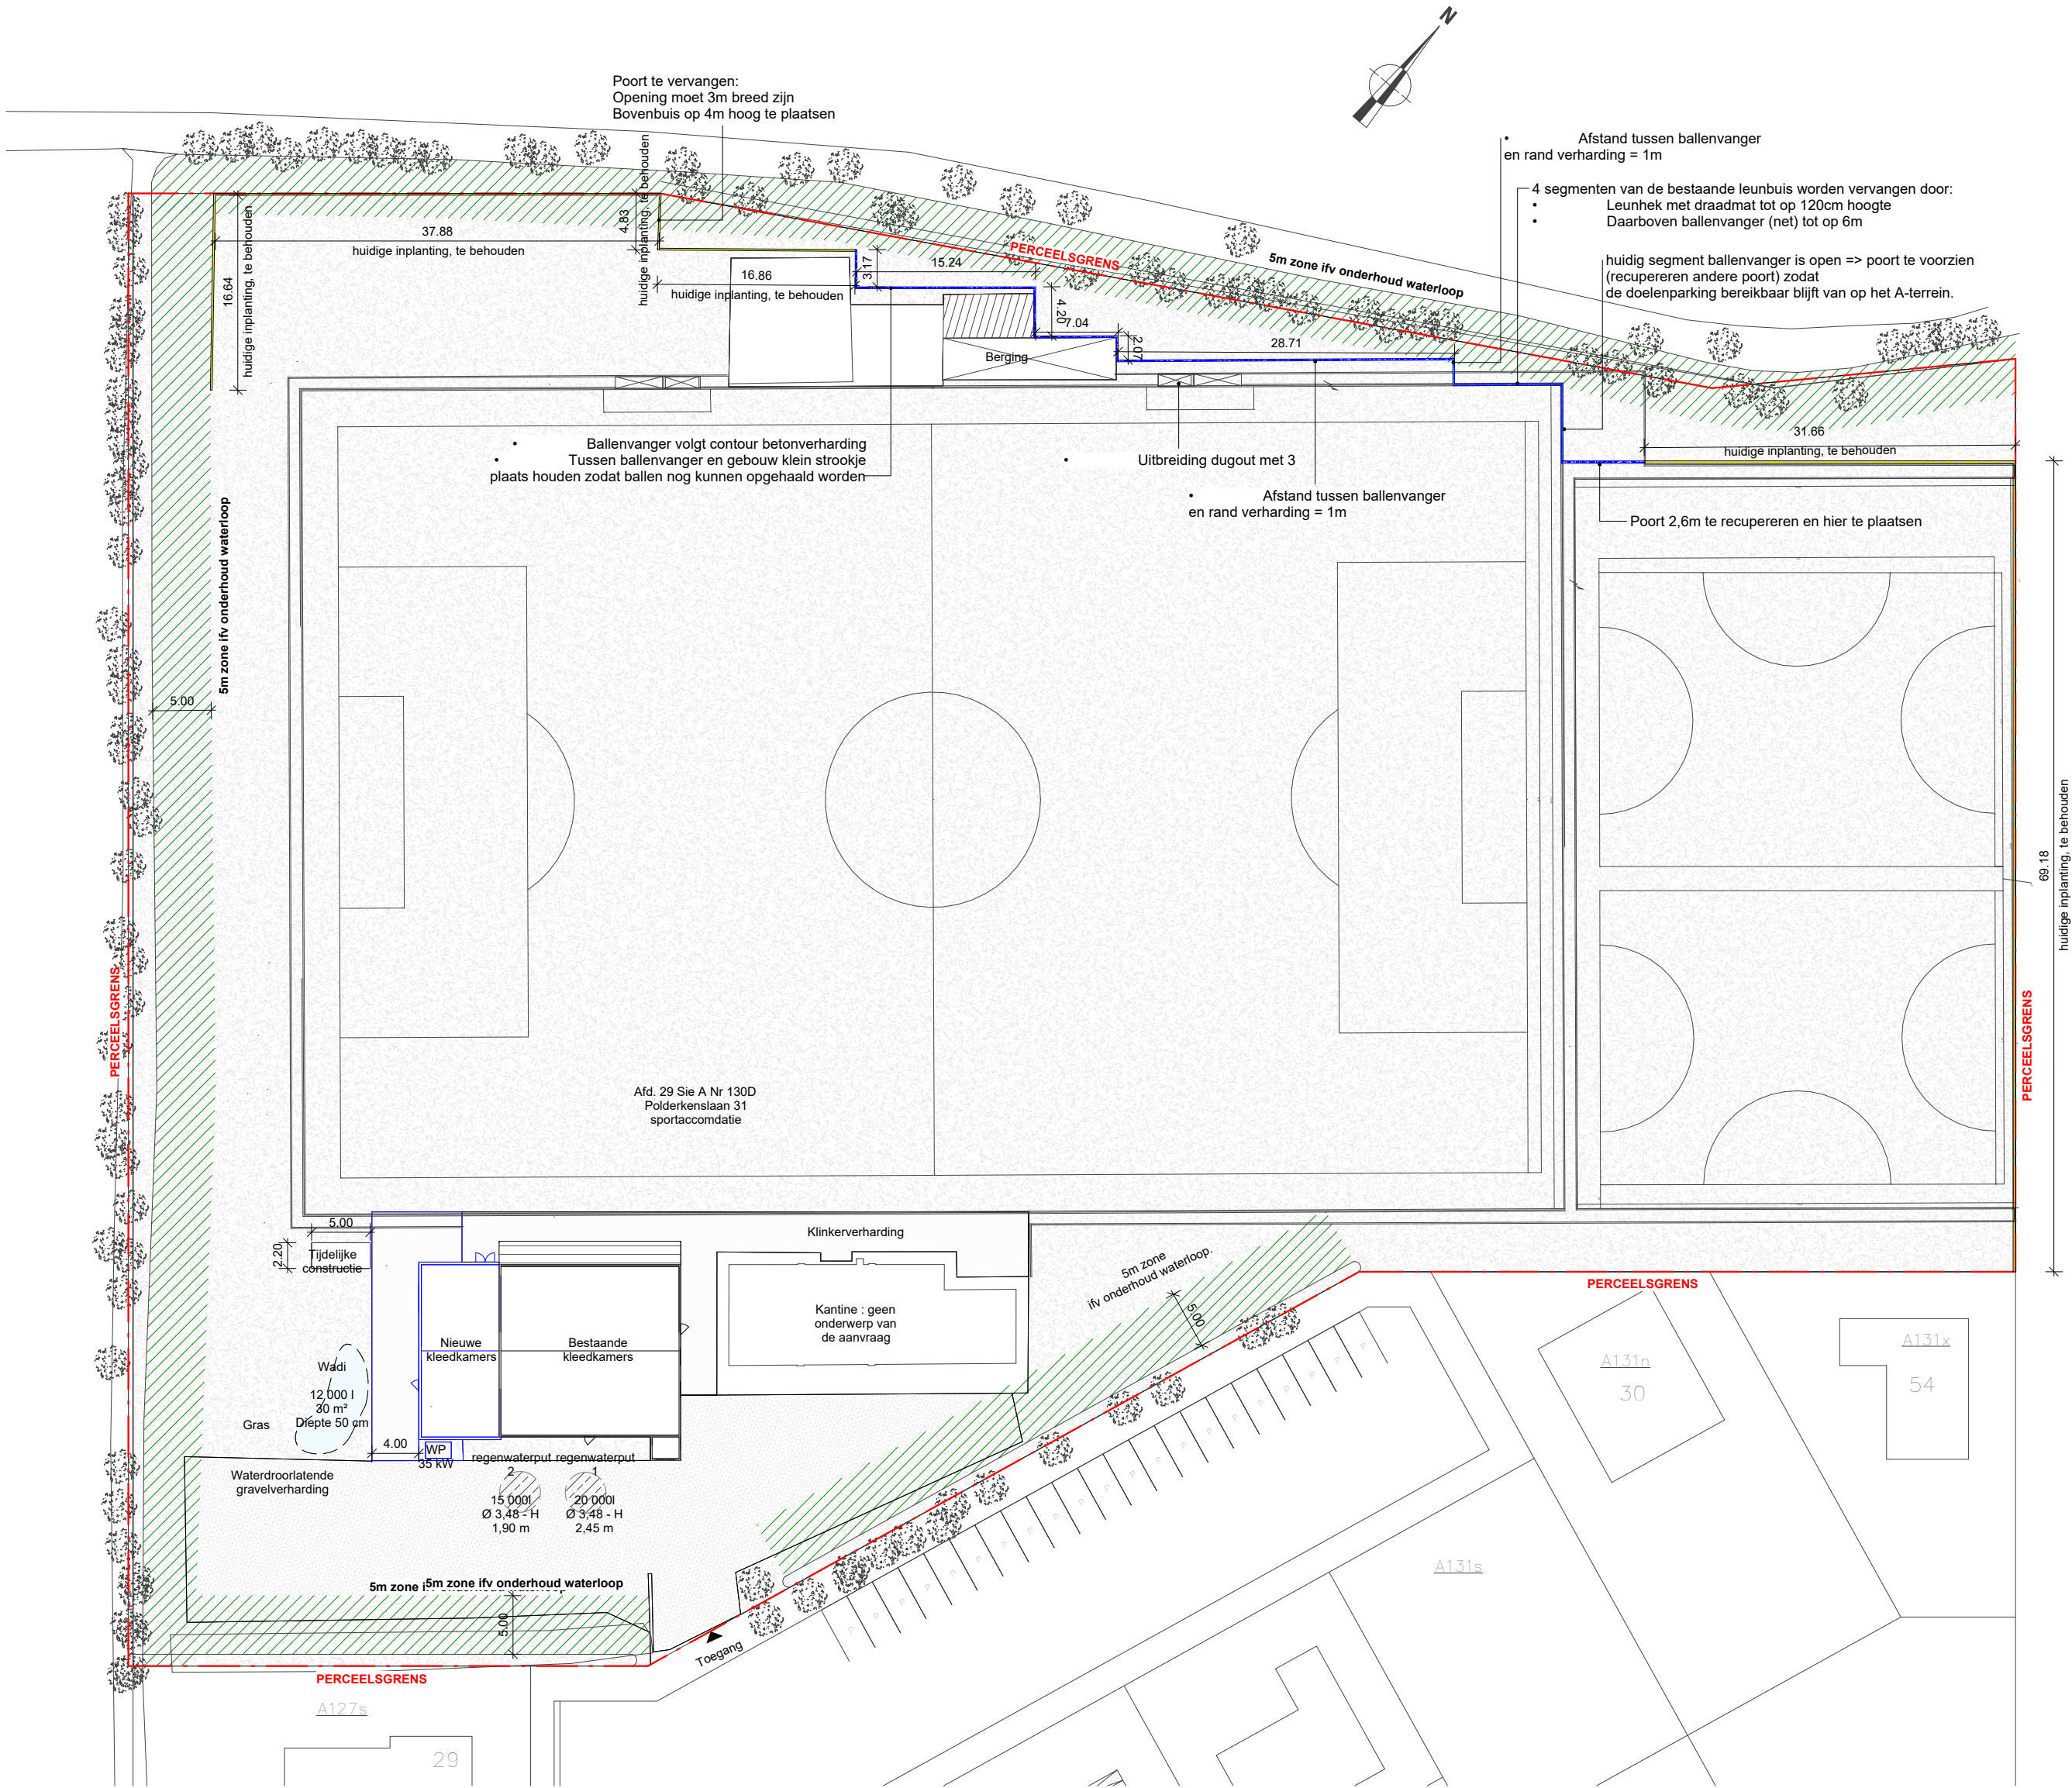

Opdrachtgever	Farys ov Contact : Farys ov Stroopstraat 1, 9000 Gent	
Verfadrags	Polderkenslaan 31 9000 Gent	
Ontwerpend Architect		
Uitvoerend Architect	Studio Ensemble Handelskaai 48, 1000 Brussel T +32 (0)2 242 70 77 E info@studio-ensemble.be	
Stabiliteit	Studiebureau ESA Contact : Bart De Meyer Tiensesteensweg 168, 3800 Sint-Truiden T 011 695 075 E bart@esa-bvba.be	
Technieken	Stoppie.be BV Contact : Jochem Stoppie Prinshoeweg 85, 2180 Ekeren T 0438 61 48 99 E info@stoppie.be	
EPB		
BA_Mariakerke Inplanting - Nieuwe Toestand	I_N_02	
PR 08/07/2025 24042 Farys Mariakerke	1 : 500	