


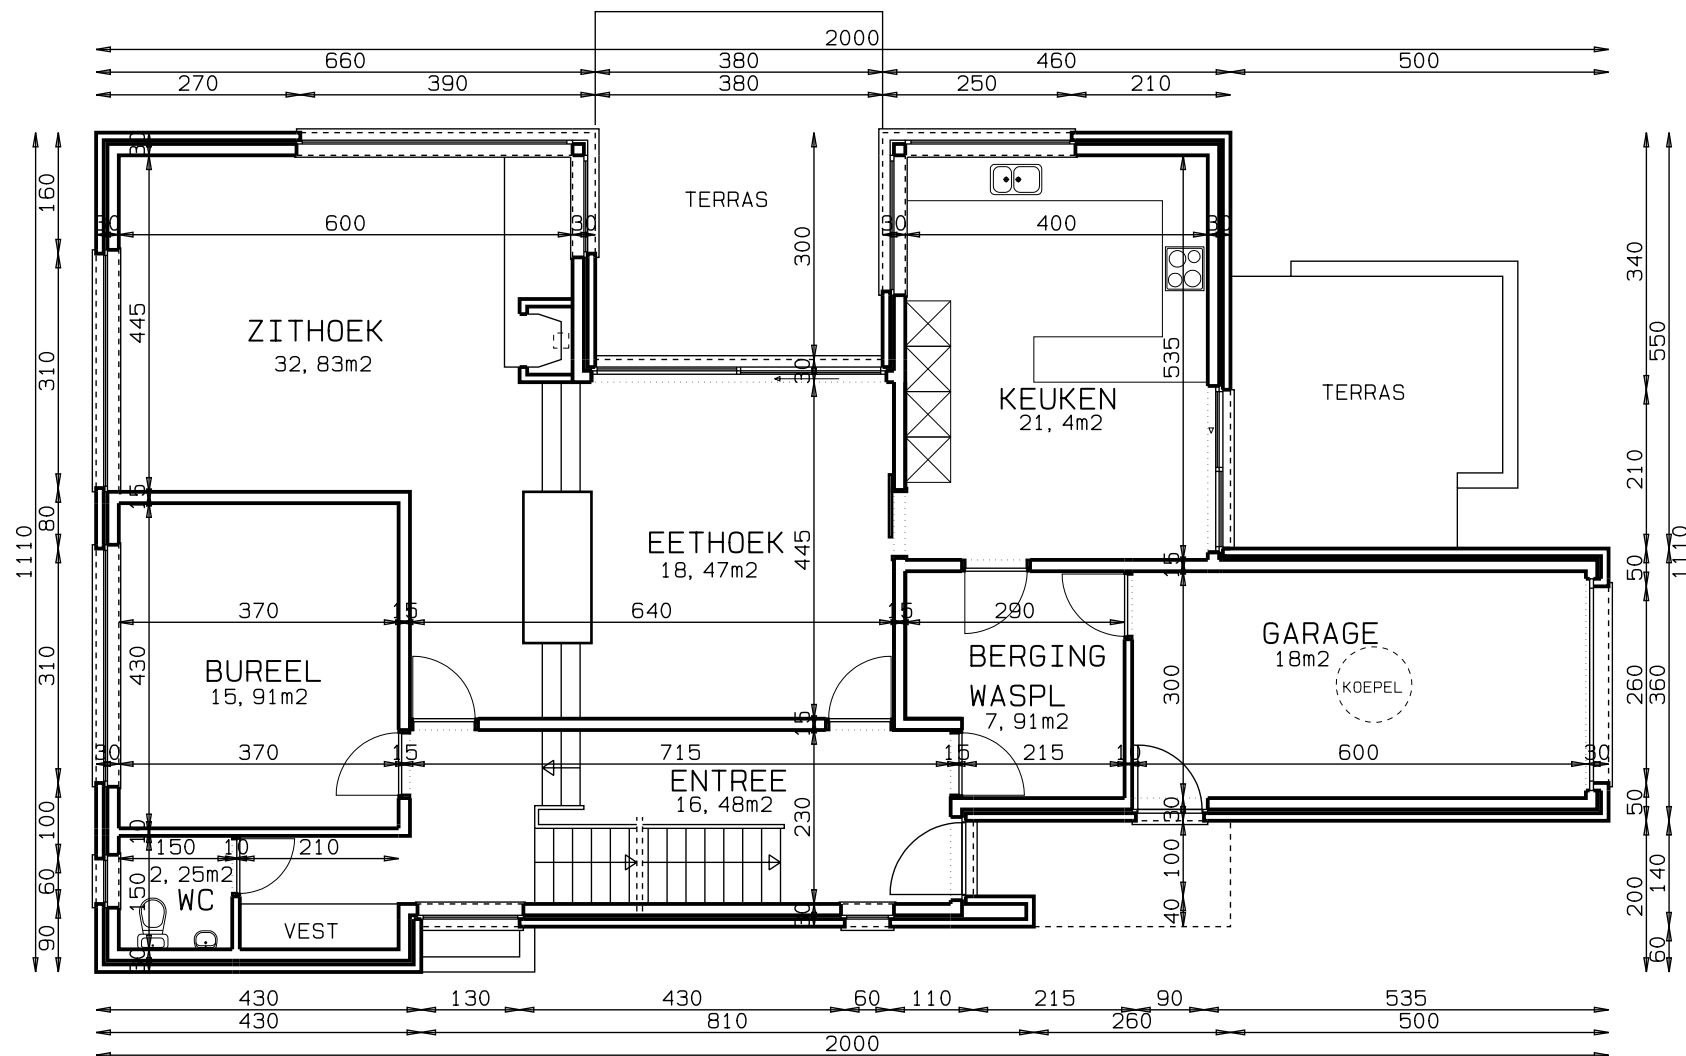

GRONDPLAN 1/100

