


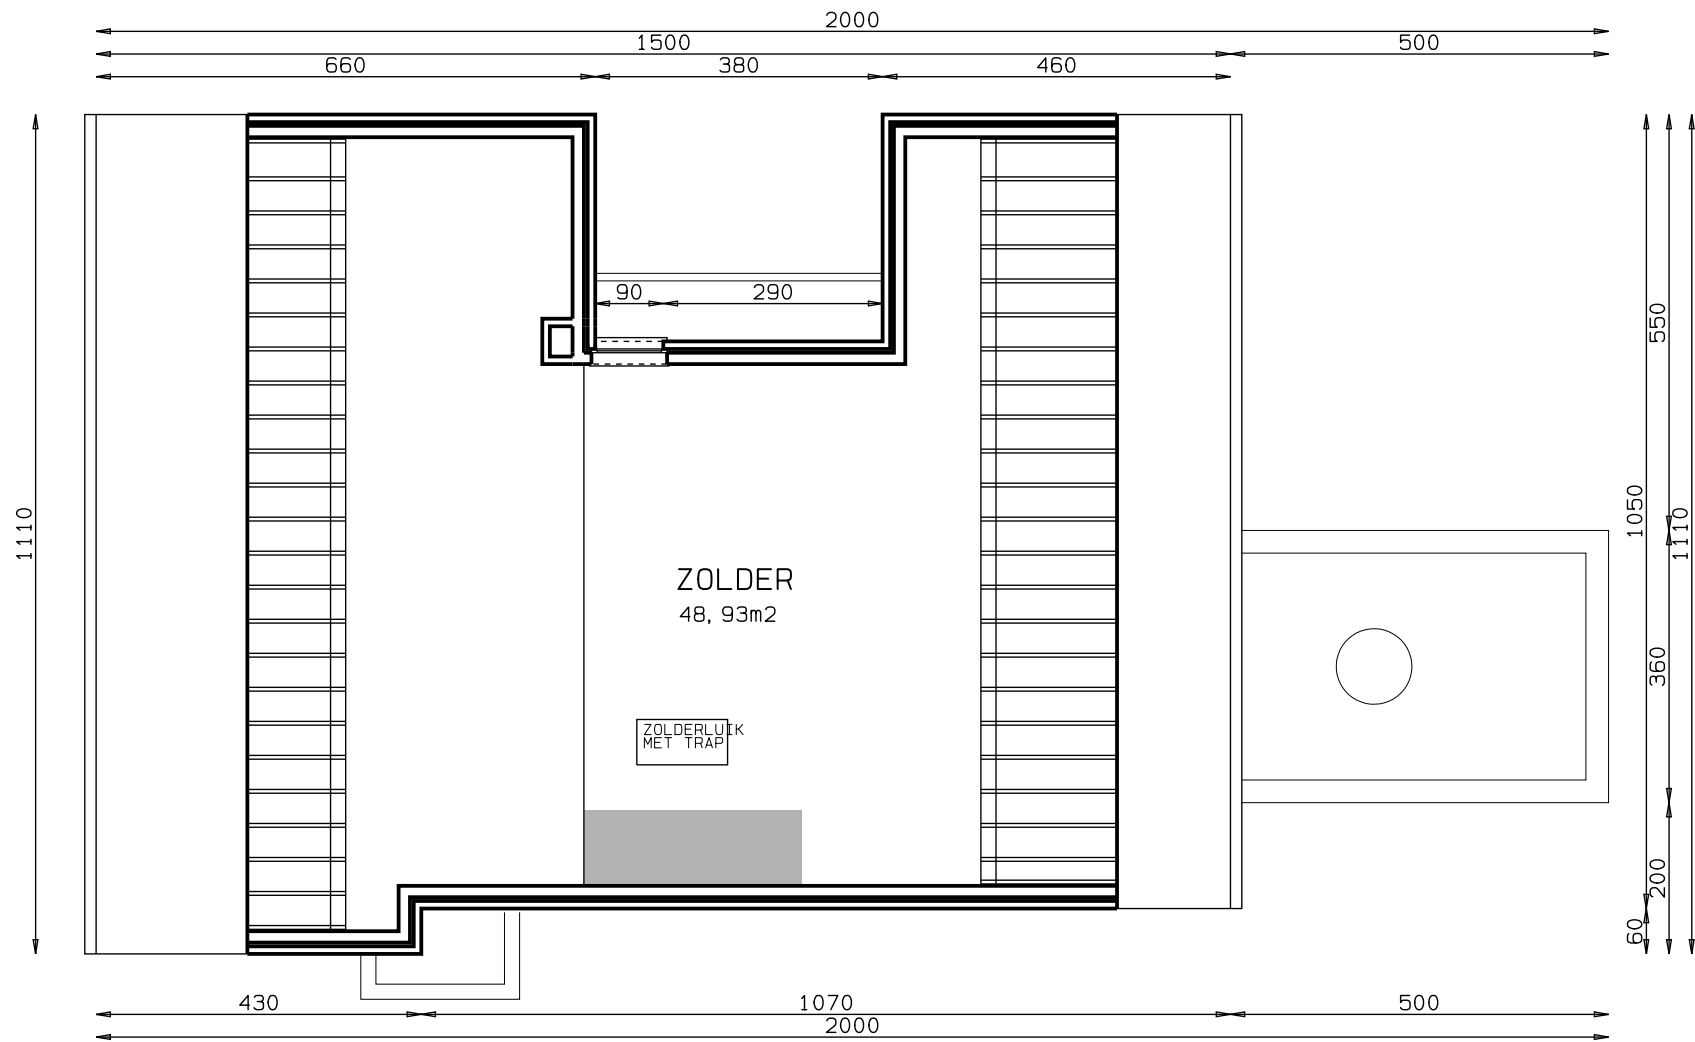

DAKVERDIEPING 1/100

