

APPARTEMENT-BRUTO
 OPP:18.75M2
 OMT:51.13M1
 (INCL.WANDEN, EXCL.TERRAS)

APP

Bestaand
 ↳ wordt niet
 gewijzigd

leefruimte
 OPP:50.80M2
 OMT:34.89M1

keuken
 OPP:8.51M2
 OMT:12.00M1

badkamer
 OPP:4.88M2
 OMT:9.20M1

WC
 OPP:1.15M2
 OMT:4.30M1


inkom
 OPP:12.60M2
 OMT:17.30M1

terras
 OPP:2.79M2
 OMT:7.22M1

kamer-1
 OPP:13.14M2
 OMT:14.50M1

berging
 OPP:5.49M2
 OMT:7.50M1

kamer-2
 OPP:12.94M2
 OMT:14.80M1

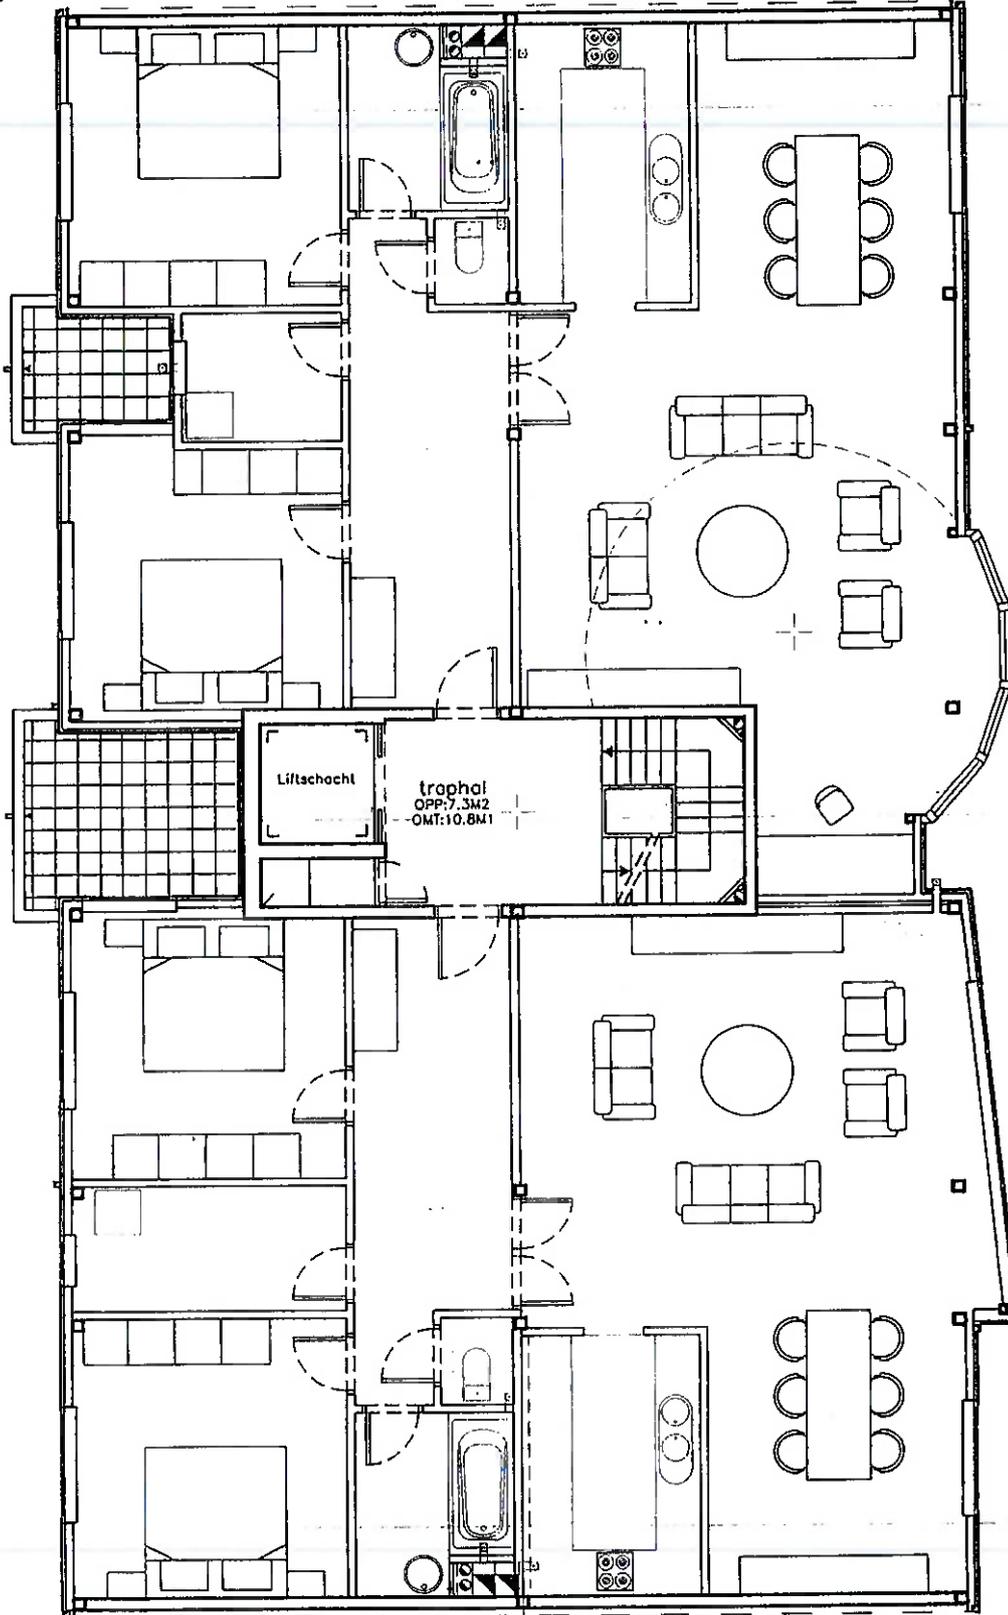

Liftschacht

traphal
 OPP:7.3M2
 OMT:10.8M1

leefruimte
 OPP:45.72M2
 OMT:30.37M1

keuken
 OPP:8.11M2
 OMT:11.60M1

badkamer
 OPP:4.68M2
 OMT:9.10M1

WC
 OPP:1.09M2
 OMT:4.20M1

inkom
 OPP:12.34M2
 OMT:17.20M1

terras
 OPP:6.30M2
 OMT:10.58M1

kamer-1
 OPP:12.59M2
 OMT:14.30M1

berging
 OPP:6.44M2
 OMT:10.50M1

kamer-2
 OPP:13.14M2
 OMT:14.50M1

APPARTEMENT-BRUTO
 OPP:114.29M2
 OMT:43.63M1

APP


Plan verdieping 1
 0 50 100 200 300 CM

APPARTEMENT-BRUTO
 OPP: 118.75M²
 OMT: 51.13M¹
 (INCL. WANDEN, EXCL. TERRAS)

APP 1

Bestaand
 ↳ wordt niet
 gewijzigd

- leefruimte
OPP: 50.80M²
OMT: 34.89M¹
- keuken
OPP: 8.51M²
OMT: 12.00M¹
- badkamer
OPP: 4.88M²
OMT: 9.20M¹
- wc
OPP: 1.15M²
OMT: 4.30M¹
- inkom
OPP: 12.60M²
OMT: 17.30M¹
- terras
OPP: 2.79M²
OMT: 7.22M¹
- kamer-1
OPP: 13.14M²
OMT: 14.50M¹
- berging
OPP: 3.49M²
OMT: 7.50M¹
- kamer-2
OPP: 12.94M²
OMT: 14.80M¹

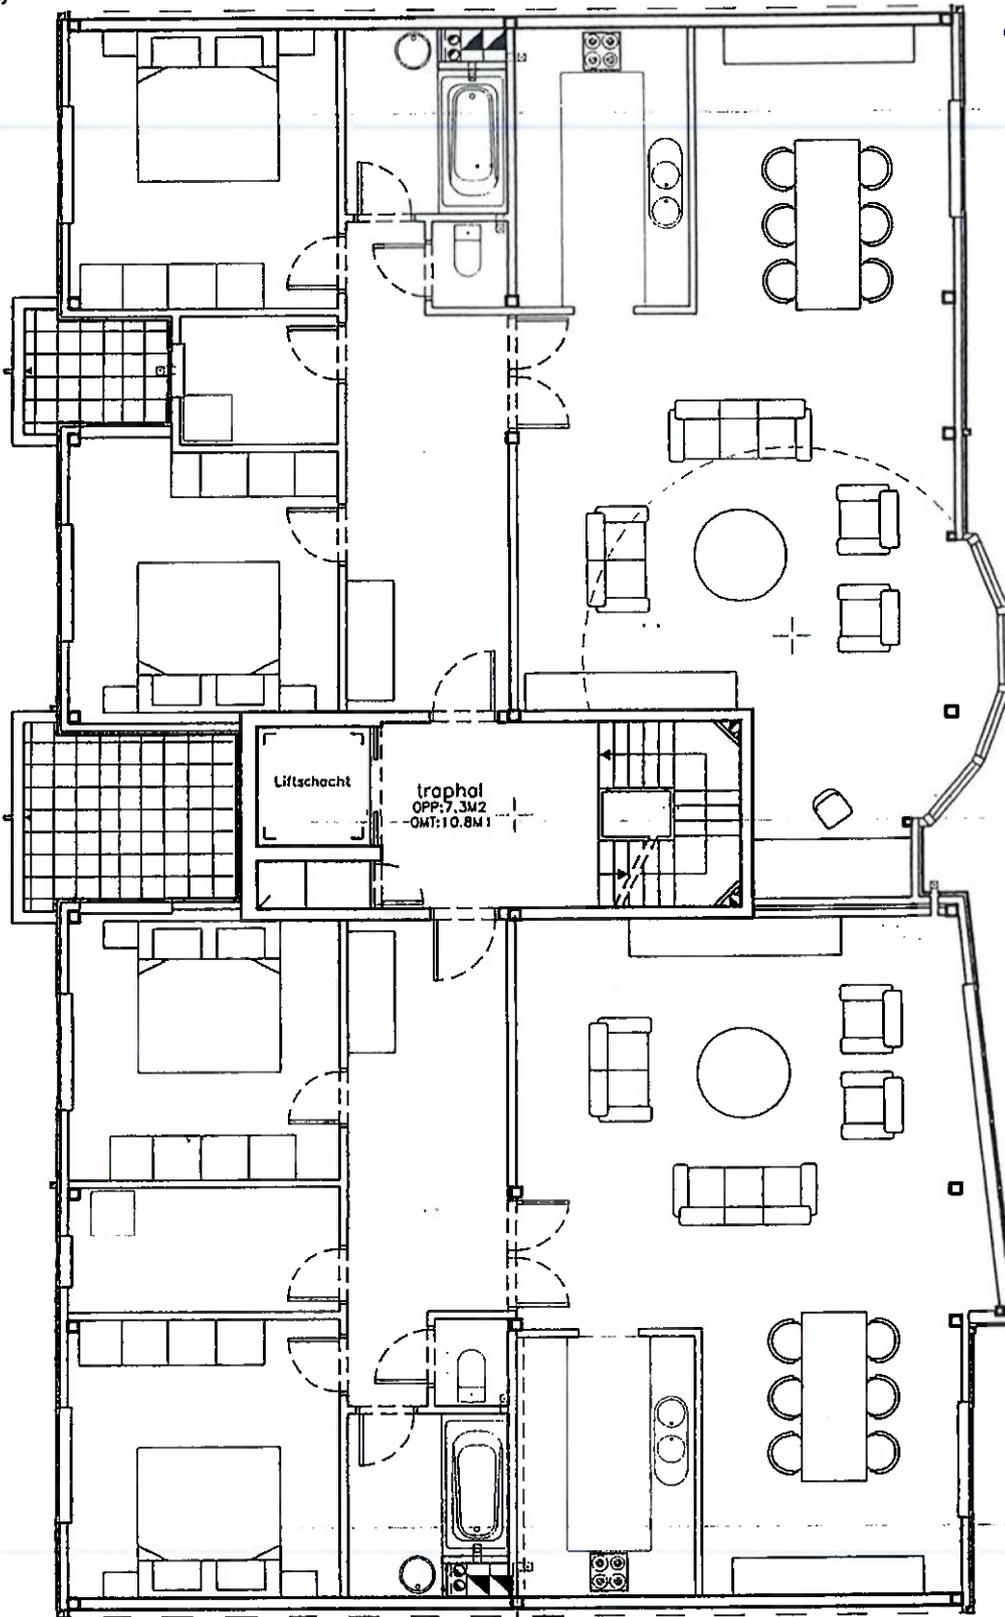

Liftschacht

traphal
 OPP: 7.3M²
 OMT: 10.8M¹

- leefruimte
OPP: 45.72M²
OMT: 30.57M¹
- keuken
OPP: 8.11M²
OMT: 11.60M¹
- badkamer
OPP: 4.68M²
OMT: 9.10M¹
- wc
OPP: 1.09M²
OMT: 4.20M¹
- inkom
OPP: 12.34M²
OMT: 17.20M¹
- terras
OPP: 3.30M²
OMT: 10.58M¹
- kamer-1
OPP: 12.59M²
OMT: 14.30M¹
- berging
OPP: 3.04M²
OMT: 10.50M¹
- kamer-2
OPP: 13.14M²
OMT: 14.50M¹

APP. 2

Plan verdieping 1
 0 50 100 200 300 CM

APPARTEMENT-BRUTO
 OPP: 114.29M²
 OMT: 43.83M¹

APPARTEMENT-BRUTO
 OPP:118.75M2
 OMT:51.13M1
 (INCL.WANDEN, EXCL.TERRAS)

APP 3

Bestaand
 Gwordt niet fe-
 wijgd

leefruimte
 OPP:50.80M2
 OMT:34.89M1

keuken
 OPP:8.51M2
 OMT:12.00M1

badkamer
 OPP:4.88M2
 OMT:9.20M1

WC
 OPP:1.15M2
 OMT:4.30M1


inkom
 OPP:12.60M2
 OMT:17.30M1

terras
 OPP:2.79M2
 OMT:7.22M1

kamer-1
 OPP:13.14M2
 OMT:14.50M1

berging
 OPP:3.49M2
 OMT:7.50M1

kamer-2
 OPP:12.94M2
 OMT:14.80M1

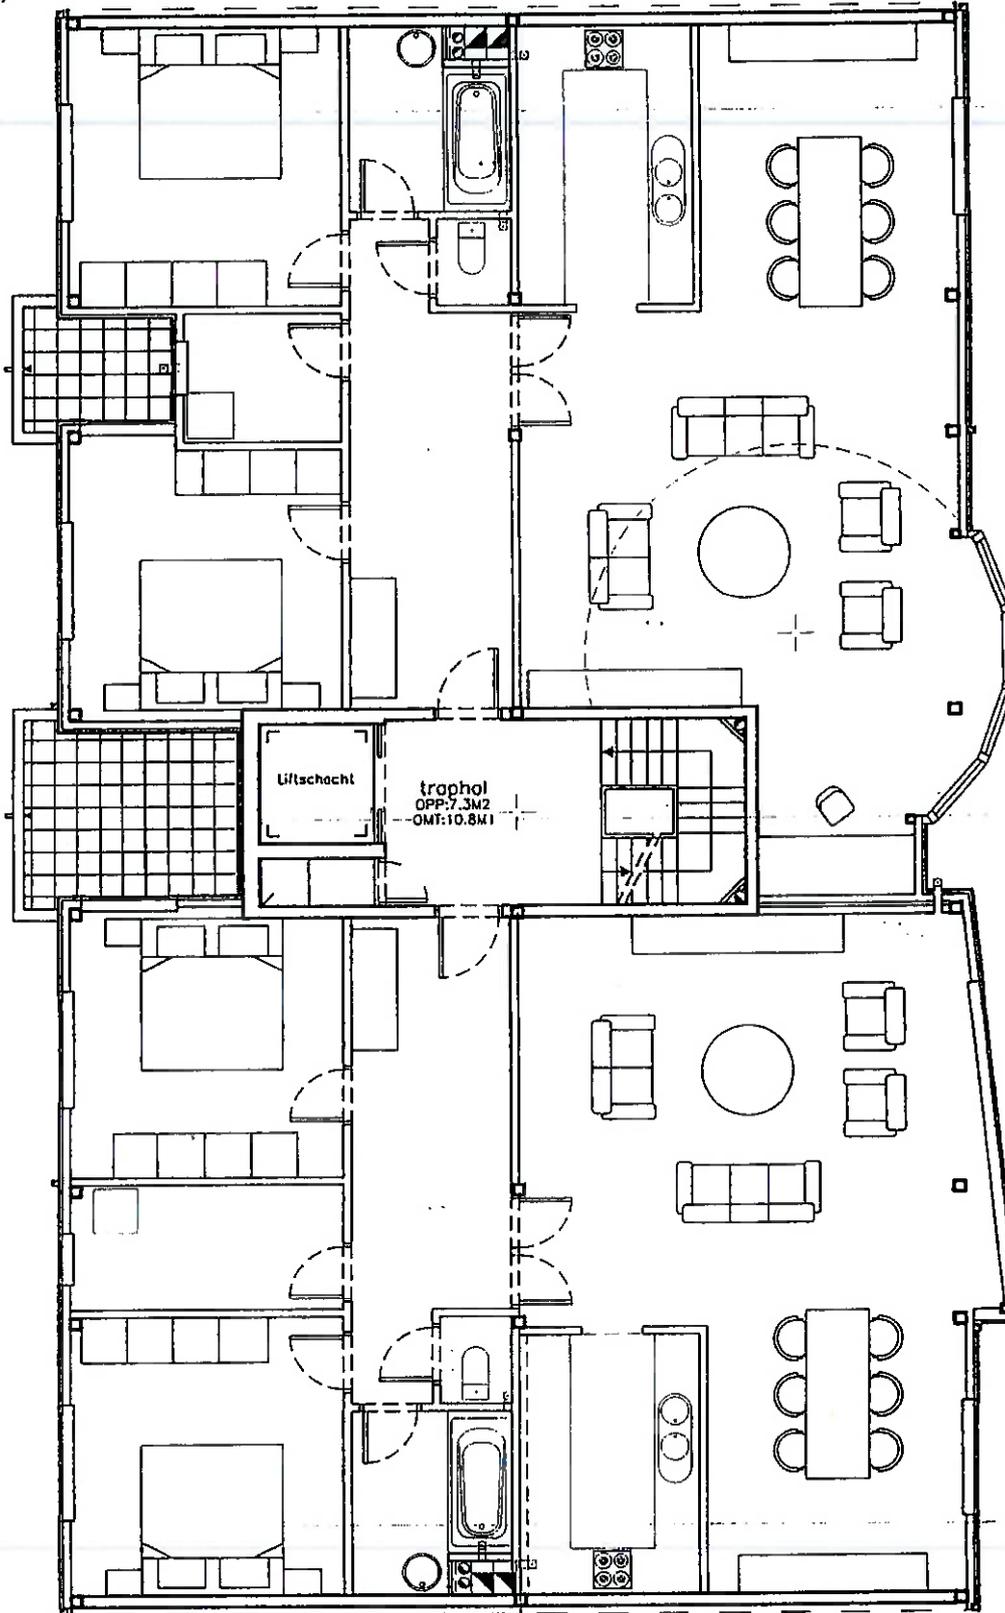

Liftschacht

traphal
 OPP:7.3M2
 OMT:10.8M1

leefruimte
 OPP:45.72M2
 OMT:30.37M1

keuken
 OPP:8.11M2
 OMT:11.60M1

badkamer
 OPP:4.68M2
 OMT:9.10M1

WC
 OPP:1.09M2
 OMT:4.20M1

inkom
 OPP:12.34M2
 OMT:17.20M1

terras
 OPP:6.30M2
 OMT:10.58M1

kamer-1
 OPP:12.59M2
 OMT:14.30M1

berging
 OPP:6.04M2
 OMT:10.50M1

kamer-2
 OPP:13.14M2
 OMT:14.50M1

APPARTEMENT-BRUTO
 OPP:114.29M2
 OMT:43.63M1

APP. 4

Plan verdieping 2


0 50 100 200 300 CM

APPARTEMENT-BRUTO
 OPP:118.75M2
 OMT:51.13M1
 (INCL.WANDEEN, EXCL.TERRAS)

APP 5

Bestaand
 ↳ wordt niet
 gewijzigd

- leefruimte
OPP:50.80M2
OMT:34.89M1
- keuken
OPP:8.51M2
OMT:12.00M1
- badkamer
OPP:4.88M2
OMT:9.20M1
- WC
OPP:1.15M2
OMT:4.30M1
- inkom
OPP:12.60M2
OMT:17.30M1
- terras
OPP:2.79M2
OMT:7.22M1
- kamer-1
OPP:13.14M2
OMT:14.50M1
- berging
OPP:3.49M2
OMT:7.50M1
- kamer-2
OPP:12.94M2
OMT:14.80M1

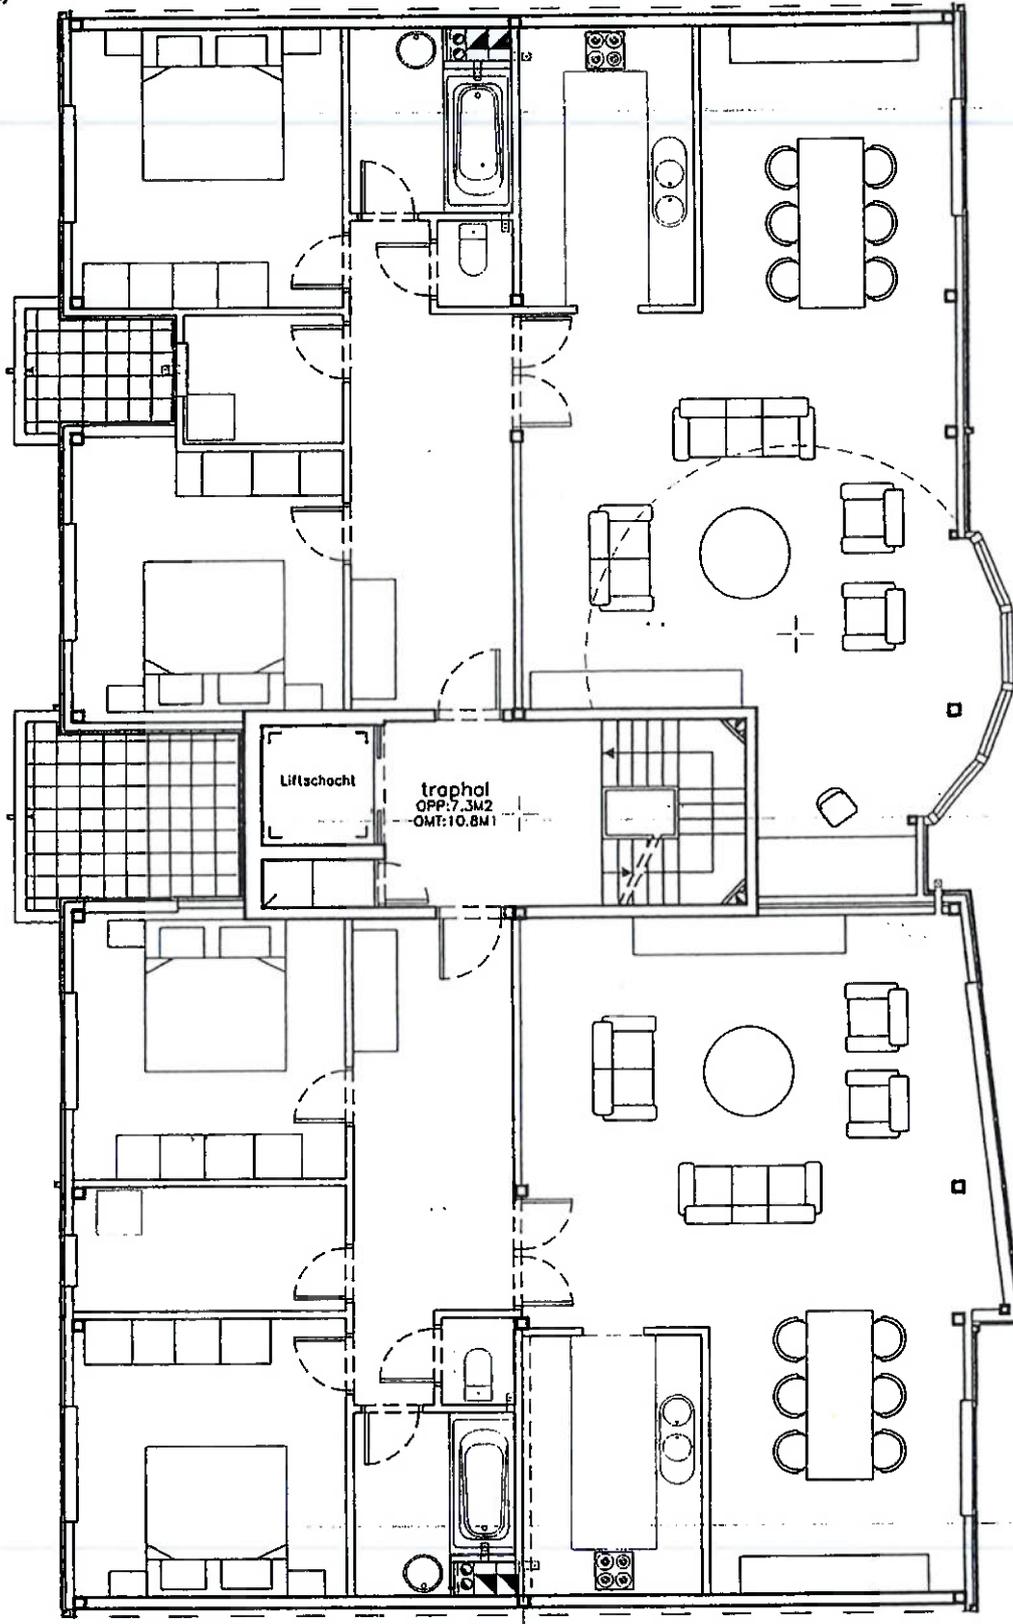

Liftschacht

traphol
 OPP:7.3M2
 OMT:10.8M1

- leefruimte
OPP:45.72M2
OMT:30.37M1
- keuken
OPP:8.11M2
OMT:11.60M1
- badkamer
OPP:4.68M2
OMT:9.10M1
- WC
OPP:1.09M2
OMT:4.20M1
- inkom
OPP:12.34M2
OMT:17.20M1
- terras
OPP:6.30M2
OMT:10.58M1
- kamer-1
OPP:12.59M2
OMT:14.30M1
- berging
OPP:6.04M2
OMT:10.50M1
- kamer-2
OPP:13.14M2
OMT:14.50M1

APPARTEMENT-BRUTO
 OPP:114.29M2
 OMT:43.63M1

APP-6

Plan verdieping 3
 0 50 100 200 300 CM

DUPLEXVERDIEPING-BRUTO

OPP:76.05M2
OMT:37.20M1

(INCL.WANDEN, EXCL.TERRAS)

App 7

Bestaand

leefruimte
OPP:37.81M2
OMT:29.80M1


keuken
OPP:9.54M2
OMT:12.50M1

berging
OPP:9.05M2
OMT:14.10M1

inkom
OPP:8.89M2
OMT:12.50M1

terras
OPP:9.98M2
OMT:12.70M1

WC
OPP:1.17M2
OMT:4.40M1

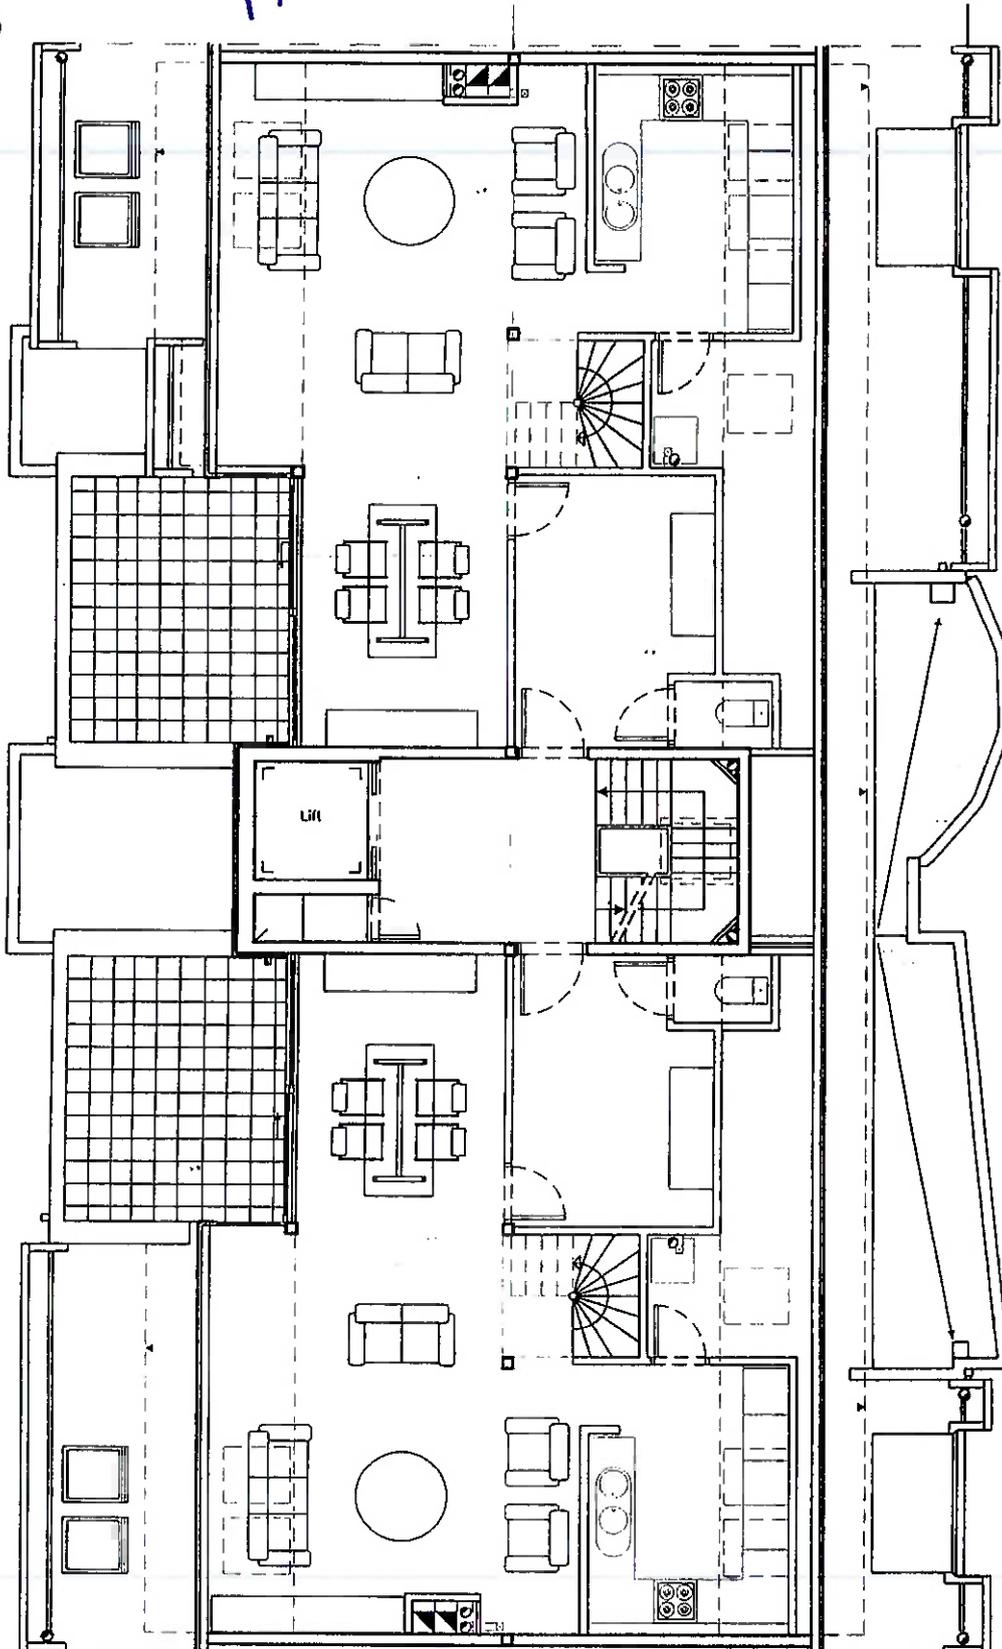

WC
OPP:1.17M2
OMT:4.40M1

terras
OPP:9.98M2
OMT:12.70M1

inkom
OPP:8.89M2
OMT:12.50M1

leefruimte
OPP:37.81M2
OMT:29.80M1

berging
OPP:9.05M2
OMT:14.10M1

keuken
OPP:9.54M2
OMT:12.50M1

App. 8 Bestaand

DUPLEXVERDIEPING-BRUTO

OPP:76.05M2
OMT:37.20M1

(INCL.WANDEN, EXCL.TERRAS)

Plan verdieping 4 - duplex leefverdieping

0 50 100 200 300 CM

App. 7

Bestaand


DUPLEXVERDIEPING-BRUTO
OPP:53.92M2
OMT:34.50M1
(INCL.WANDEN, EXCL.TERRAS)

kamer-1
OPP:18.91M2
OMT:22.40M1

overloop
OPP:1.88M2
OMT:6.20M1

kamer-2
OPP:17.82M2
OMT:17.10M1

badkamer
OPP:4.17M2
OMT:8.30M1

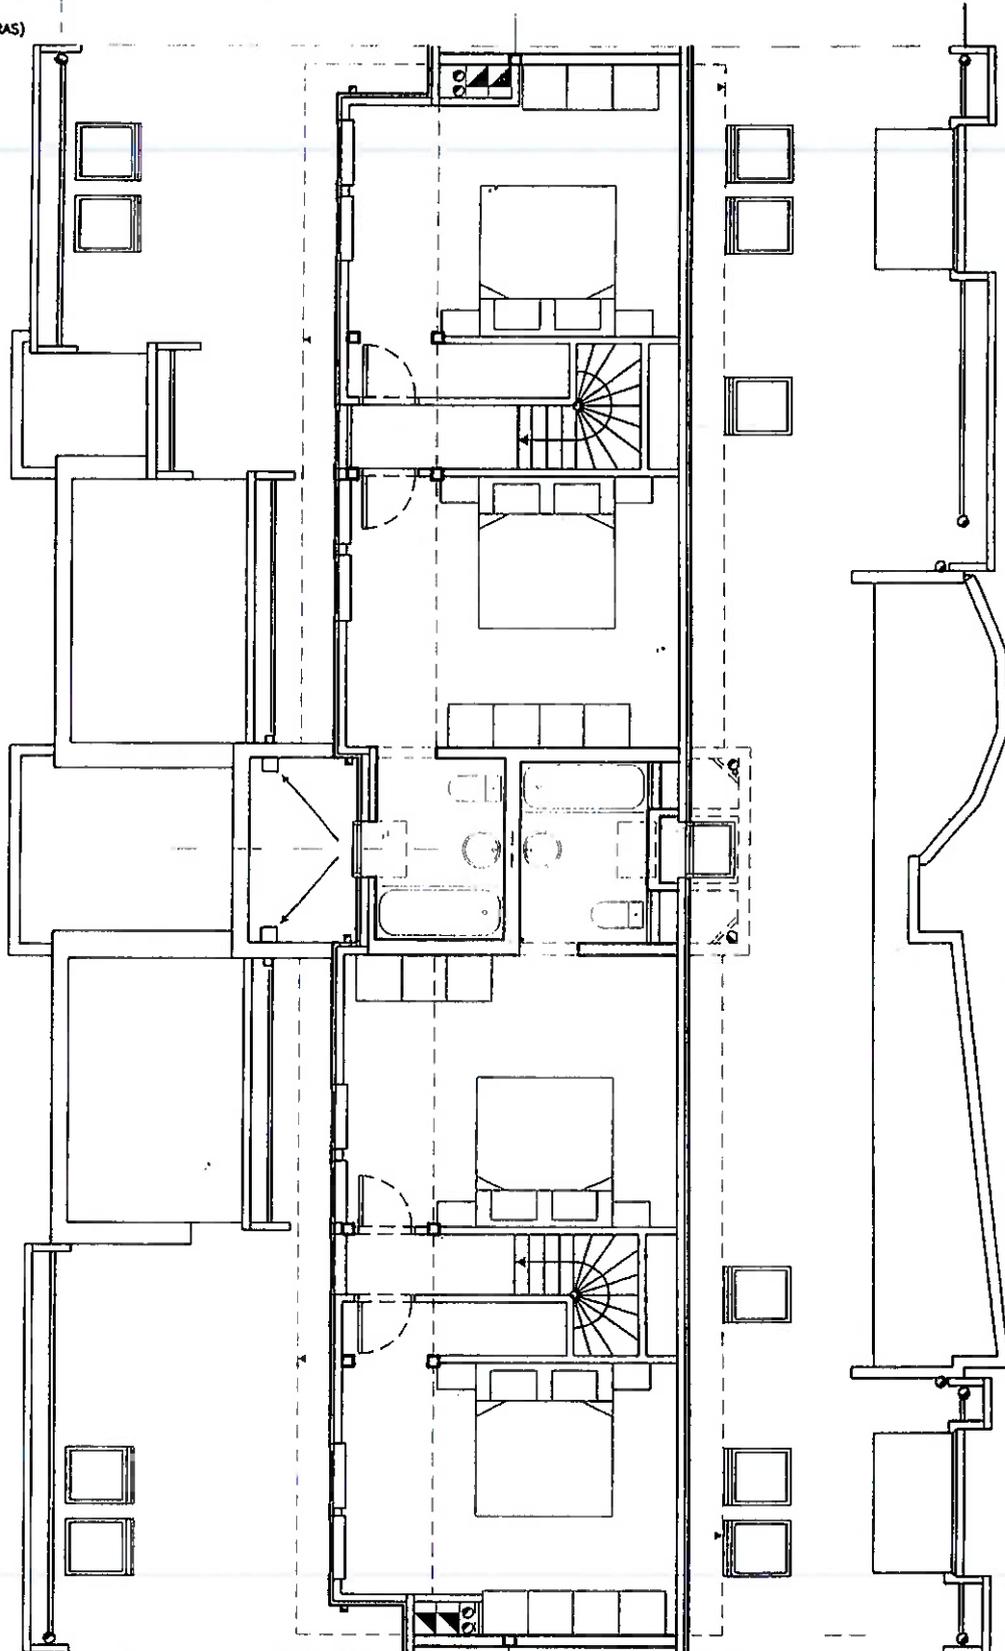

badkamer
OPP:4.17M2
OMT:8.30M1

kamer-1
OPP:17.82M2
OMT:17.10M1

overloop
OPP:1.91M2
OMT:6.20M1

kamer-2
OPP:19.13M2
OMT:22.40M1
(INCL.BAOCELL)

DUPLEXVERDIEPING-BRUTO
OPP:53.42M2
OMT:34.30M1
(INCL.WANDEN, EXCL.TERRAS)

App. 8

Bestaand

Plan verdieping 5 - duplex slaapverdieping

