


H=87 H ws.=85

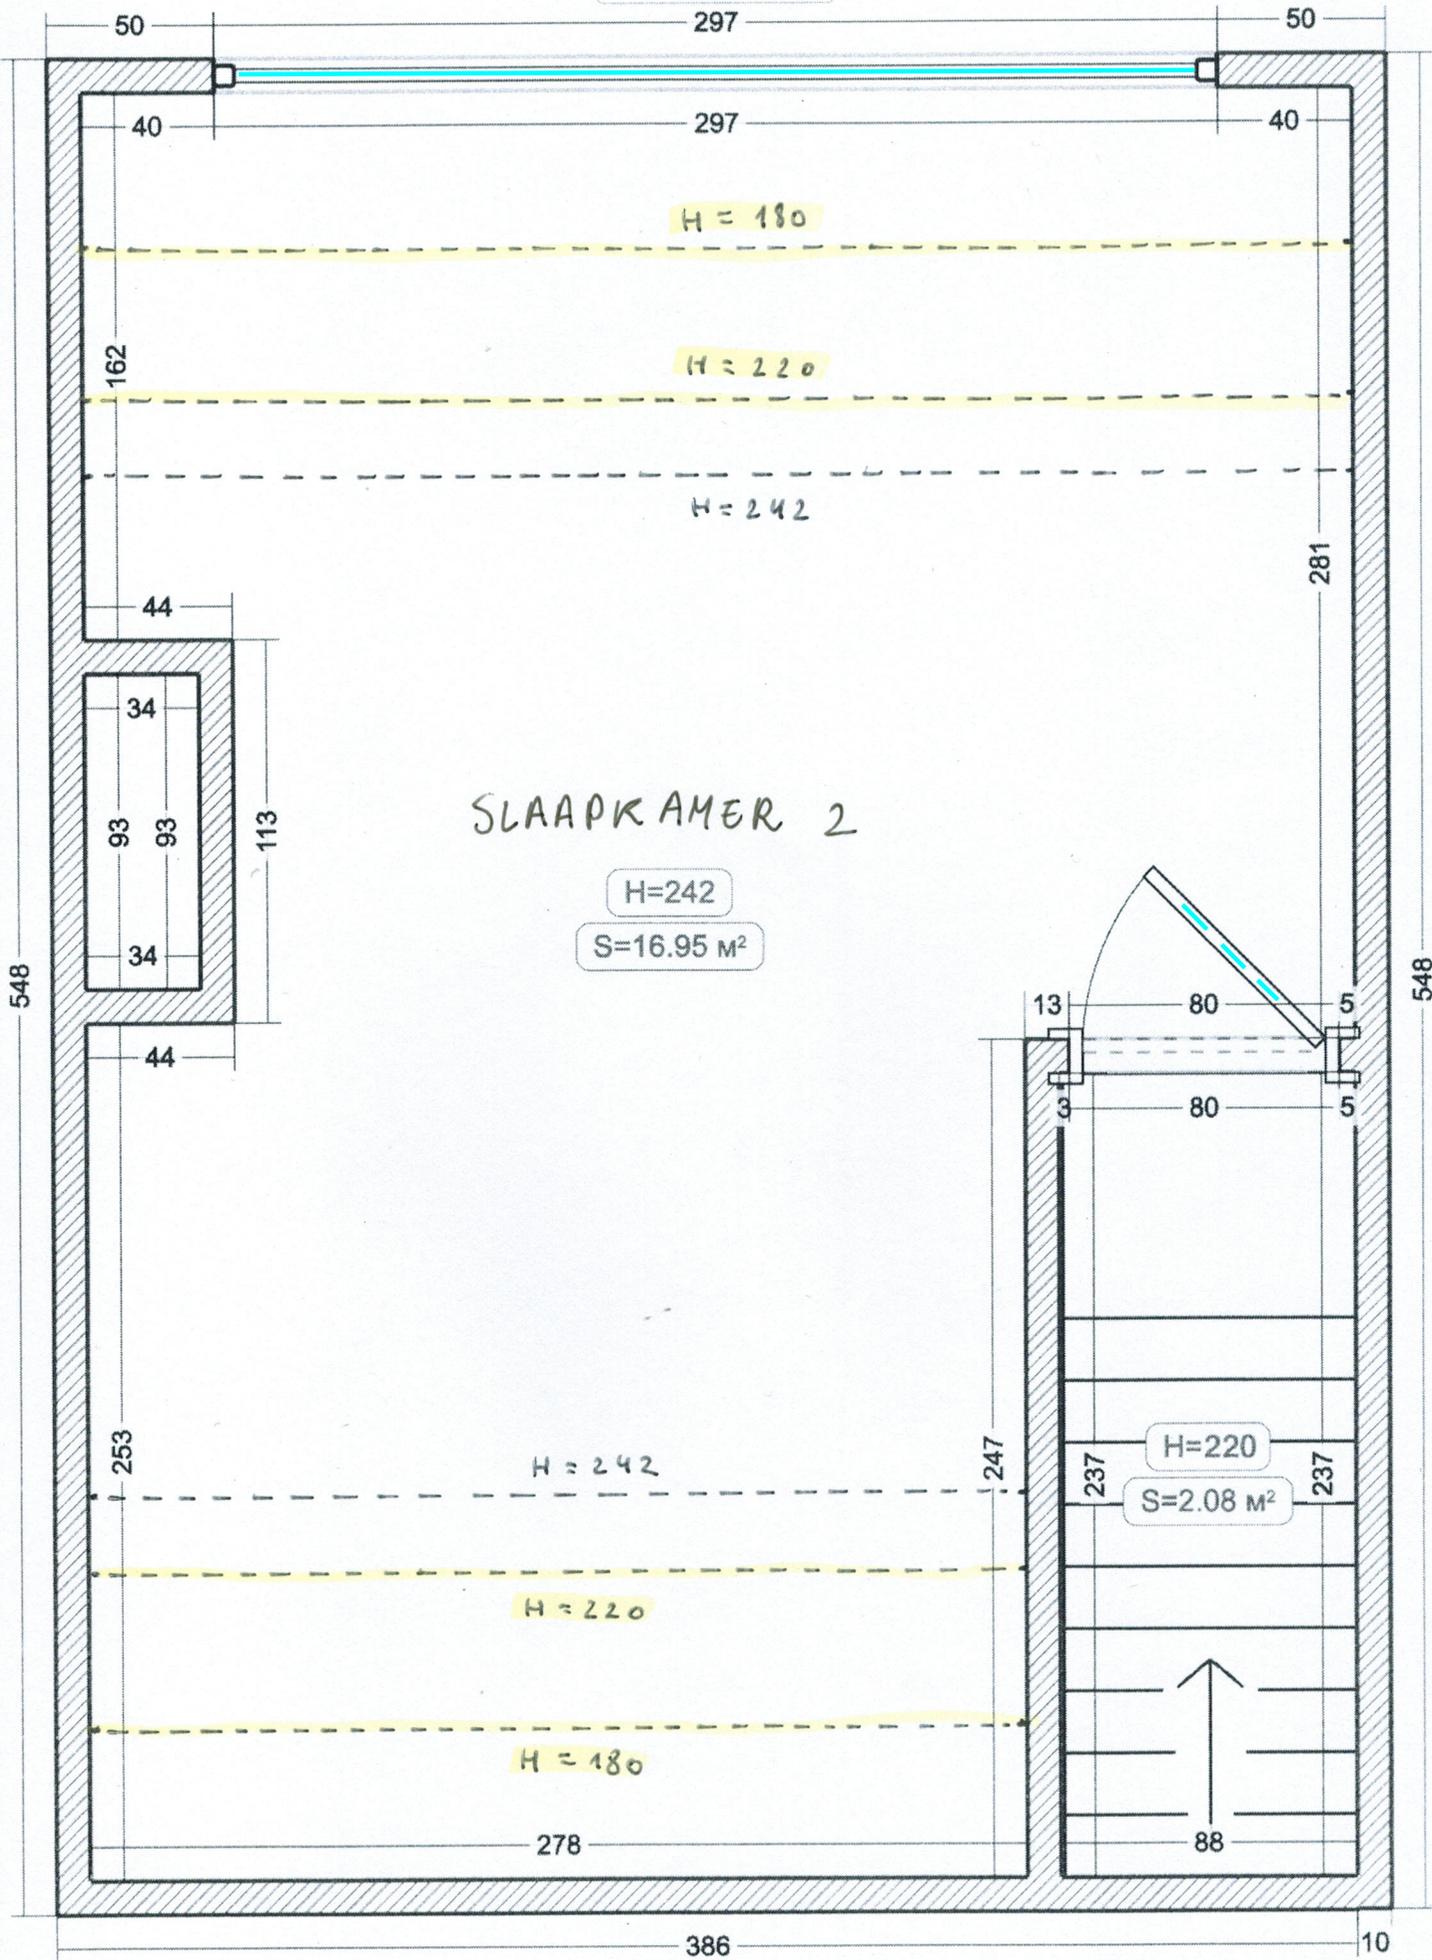

SLAAPKAMER 2

H=242

S=16.95 M²

H=220

S=2.08 M²

H = 242

H = 220

H = 180

386

10

548

548